



0 200mm 500mm

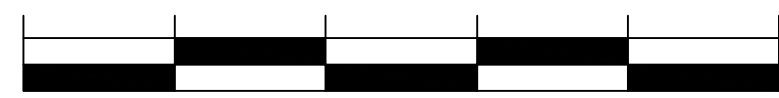

Existing Bracket as application ref: 2017_2570A; 2017_2573L





Existing Elevation S=1:100

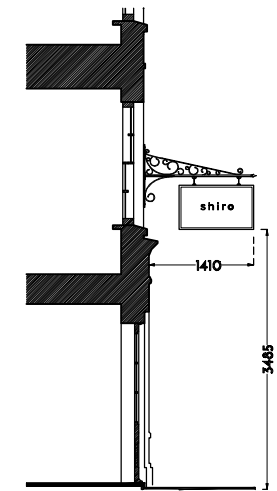

Section S=1:100




Steel loops/hooks welded to top edge

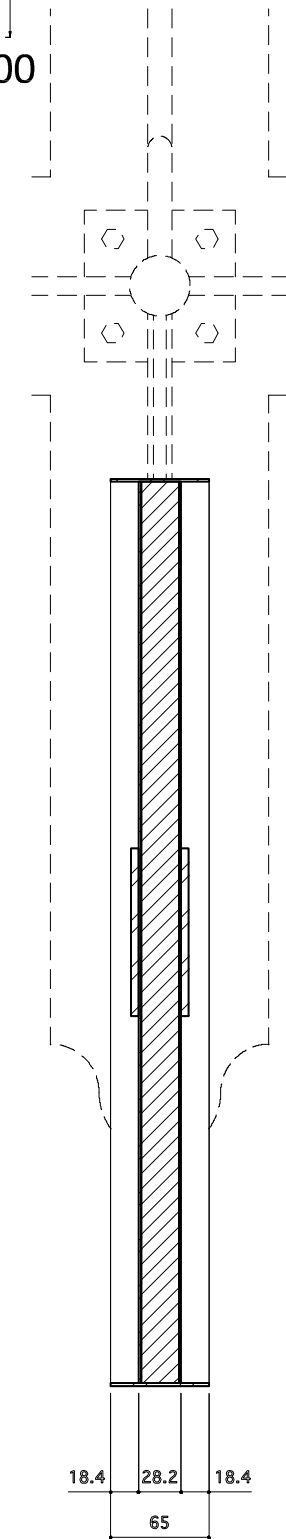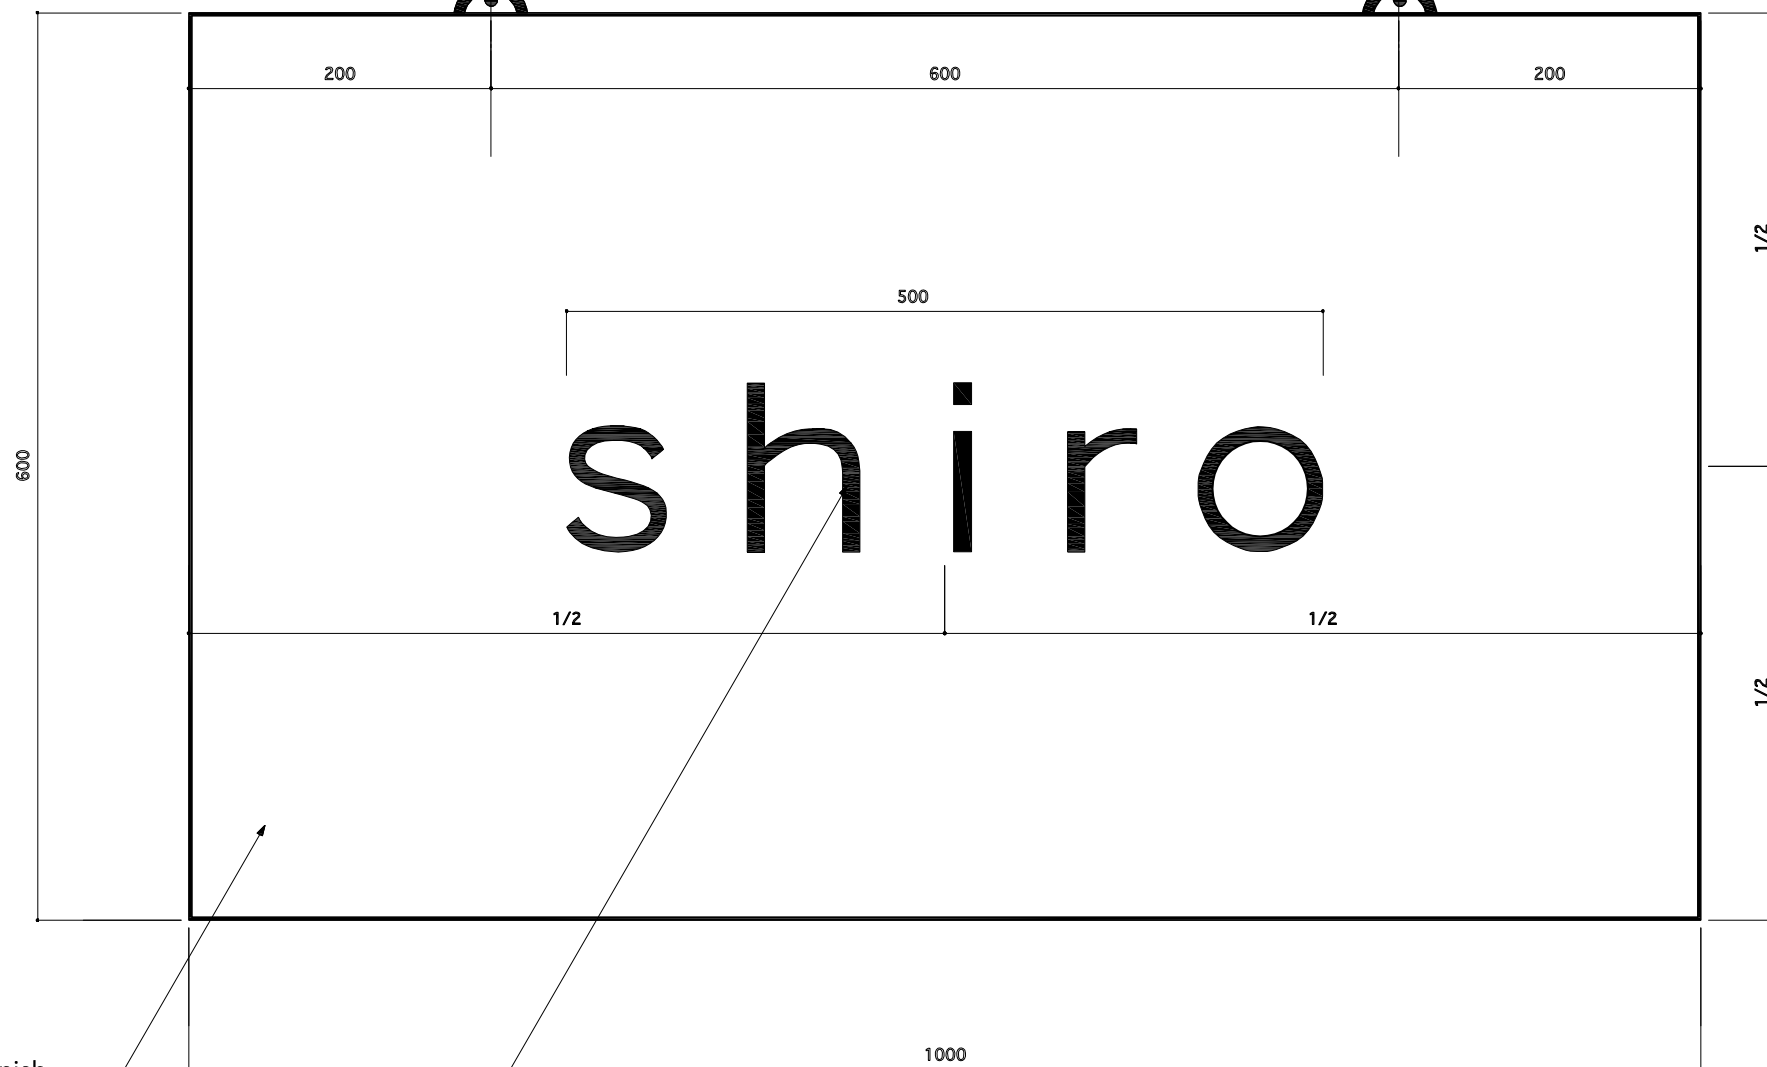

Surface/ blockboard coated with black matte finish

Signage/ 5mm steel plate with White Melamine coated finish, matte

Same finishes applied to both sides S=1:2

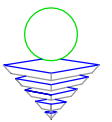

オフィス設計
Office Sekkei

UNIT 133 BUSINESS DESIGN CENTRE
52 UPPER STREET, ISLINGTON GREEN
LONDON N1 0QH
TEL 020-7288-1000 FAX 020-7288-1001
Registered in England NO.41 43 53 7

REVISIONS

22/09/2017 Added existing elevation

CLIENT

shiro

PROJECT

Retail Refurbishment

SITE ADDRESS

63 Monmouth Street
WC2

TITLE

Shopfront Re-decoration

M.

MM

DRAWN BY

CHECK

DATE

22/09/2017

SCALE

CH=

1:5

DRAWING No.

Shiro-082017-S02_R