


--- Site boundary
 - - - Existing to be demolished

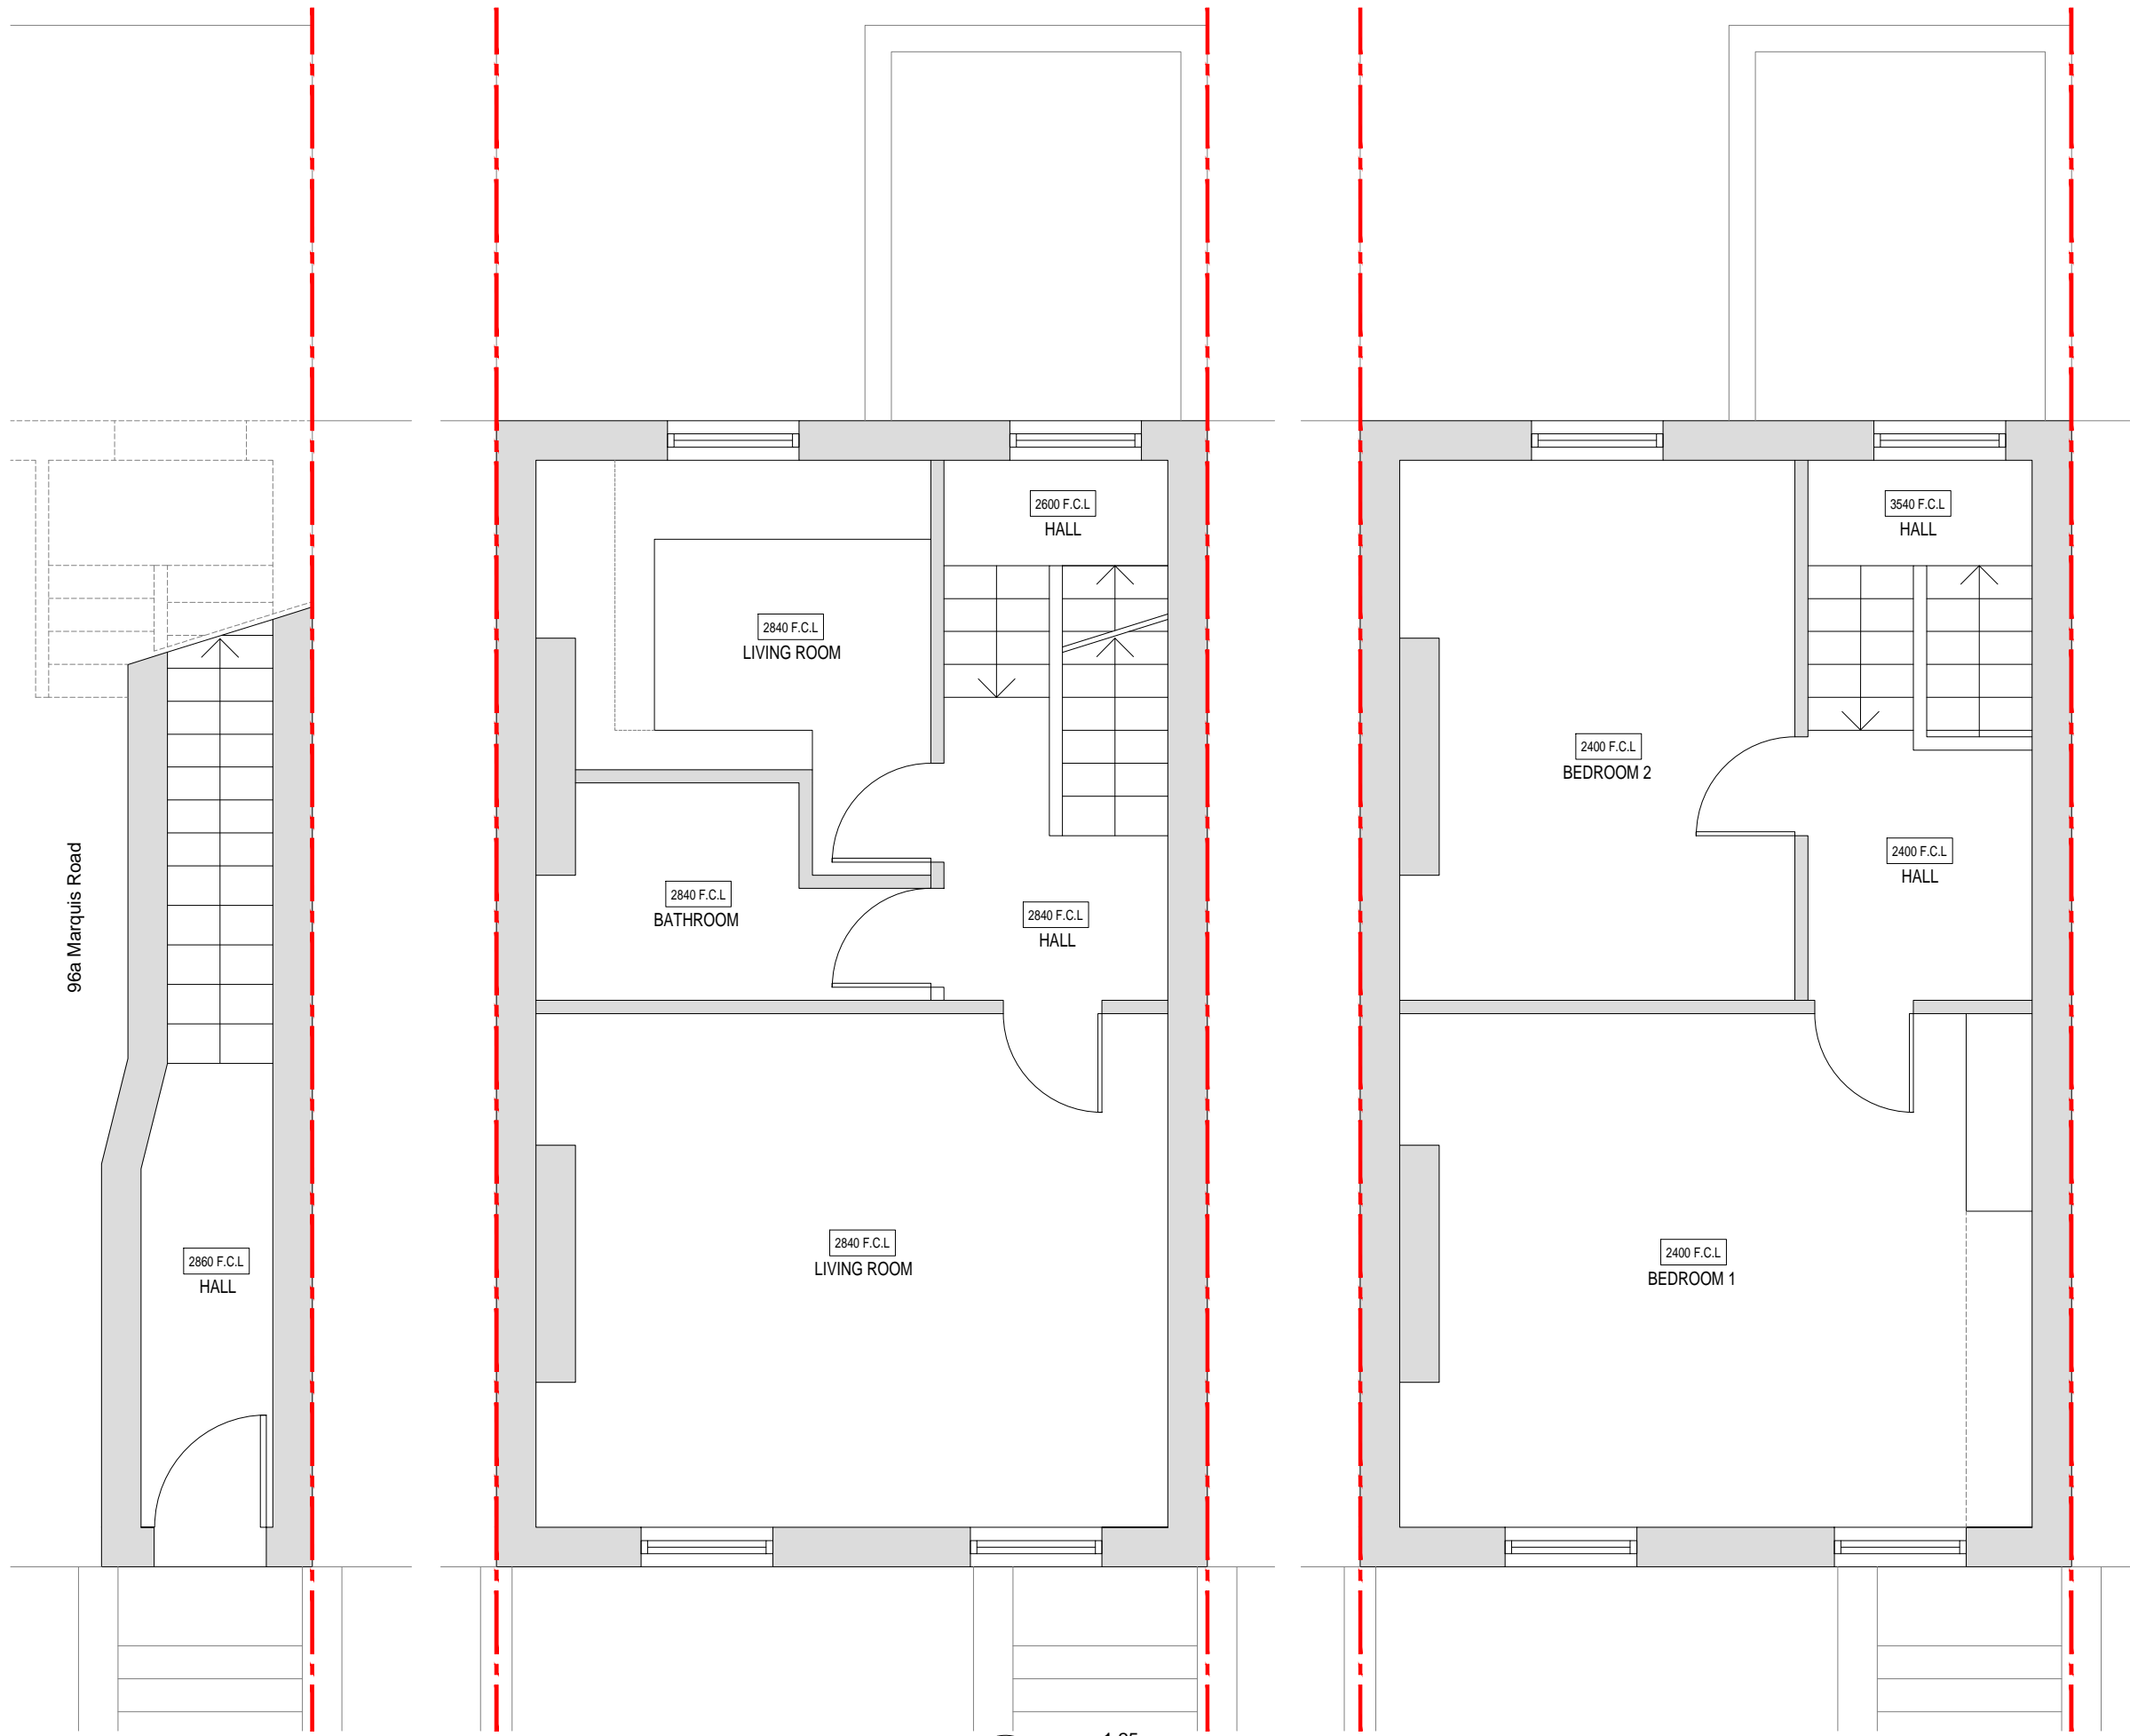

96a Marquis Road

NO.	DATE	REVISIONS	BY
-----	------	-----------	----

PLANNING PERMISSION

96 MARQUIS ROAD

Siim Form
 WWW.SIIFORM.COM
 STUDIO@SIIFORM.COM
 +44(0)7518811185
 14 BOSTON GARDENS
 W72AN LONDON UK

Client:
 Qi Wei Song

Site Address:
 96 Marquis Road
 NW1 9UB
 London
 UK

Title:
 EXISTING PLAN

Drawn:	JS	Scale:	1:50@A3 1:25@A1
Checked:	JS	Date:	25/09/17

006	PP	04	/
Project No	DRAWING	NUMBER	Rev

01 Ground Floor - Existing Plan
 Scale 1:25

02 First Floor - Existing Plan
 Scale 1:25

03 Second Floor - Existing Plan
 Scale 1:25

