




- MATERIALS KEY**
1. BLUE/ BLACK NATURAL SLATE
 2. LONDON STOCK BRICKWORK
 3. PAINTED RENDER DETAIL
 4. ASPHALT STEPS
 5. ALUMINIUM ROOF GLAZING/ PPC WINDOWS
 6. TIMBER PAINTED SASH WINDOWS/ DOORS/ TIMBER GLAZED SCREEN
 7. PAINTED TIMBER FASCIA AND BLACK GUTTERS AND DOWNPIPES

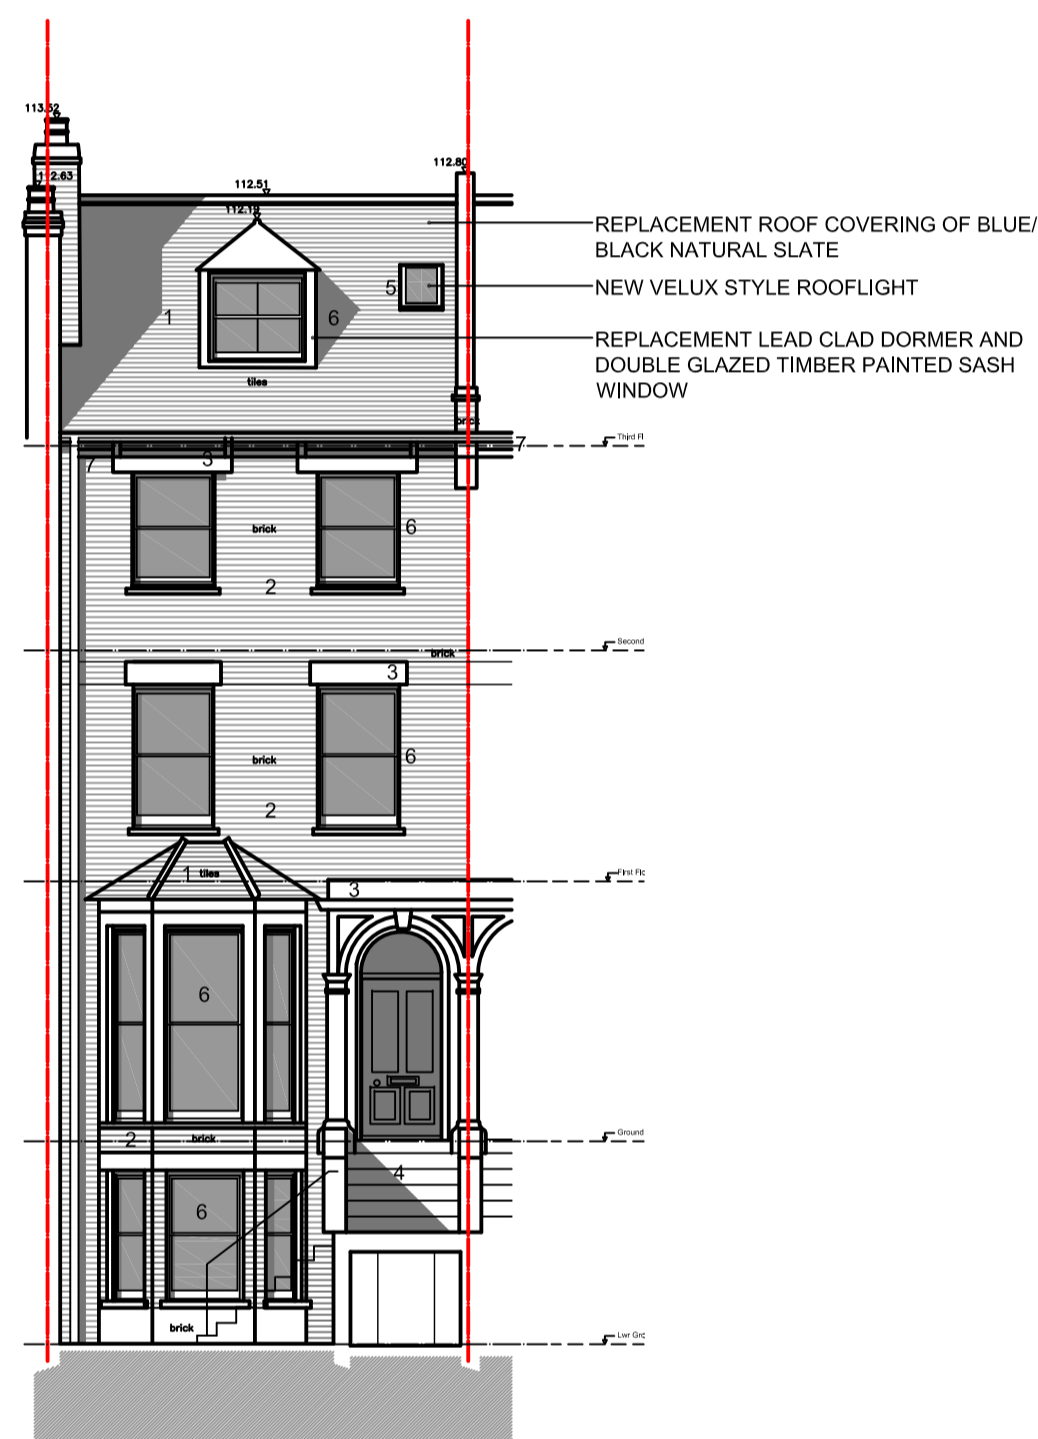


East (Front) Elevation

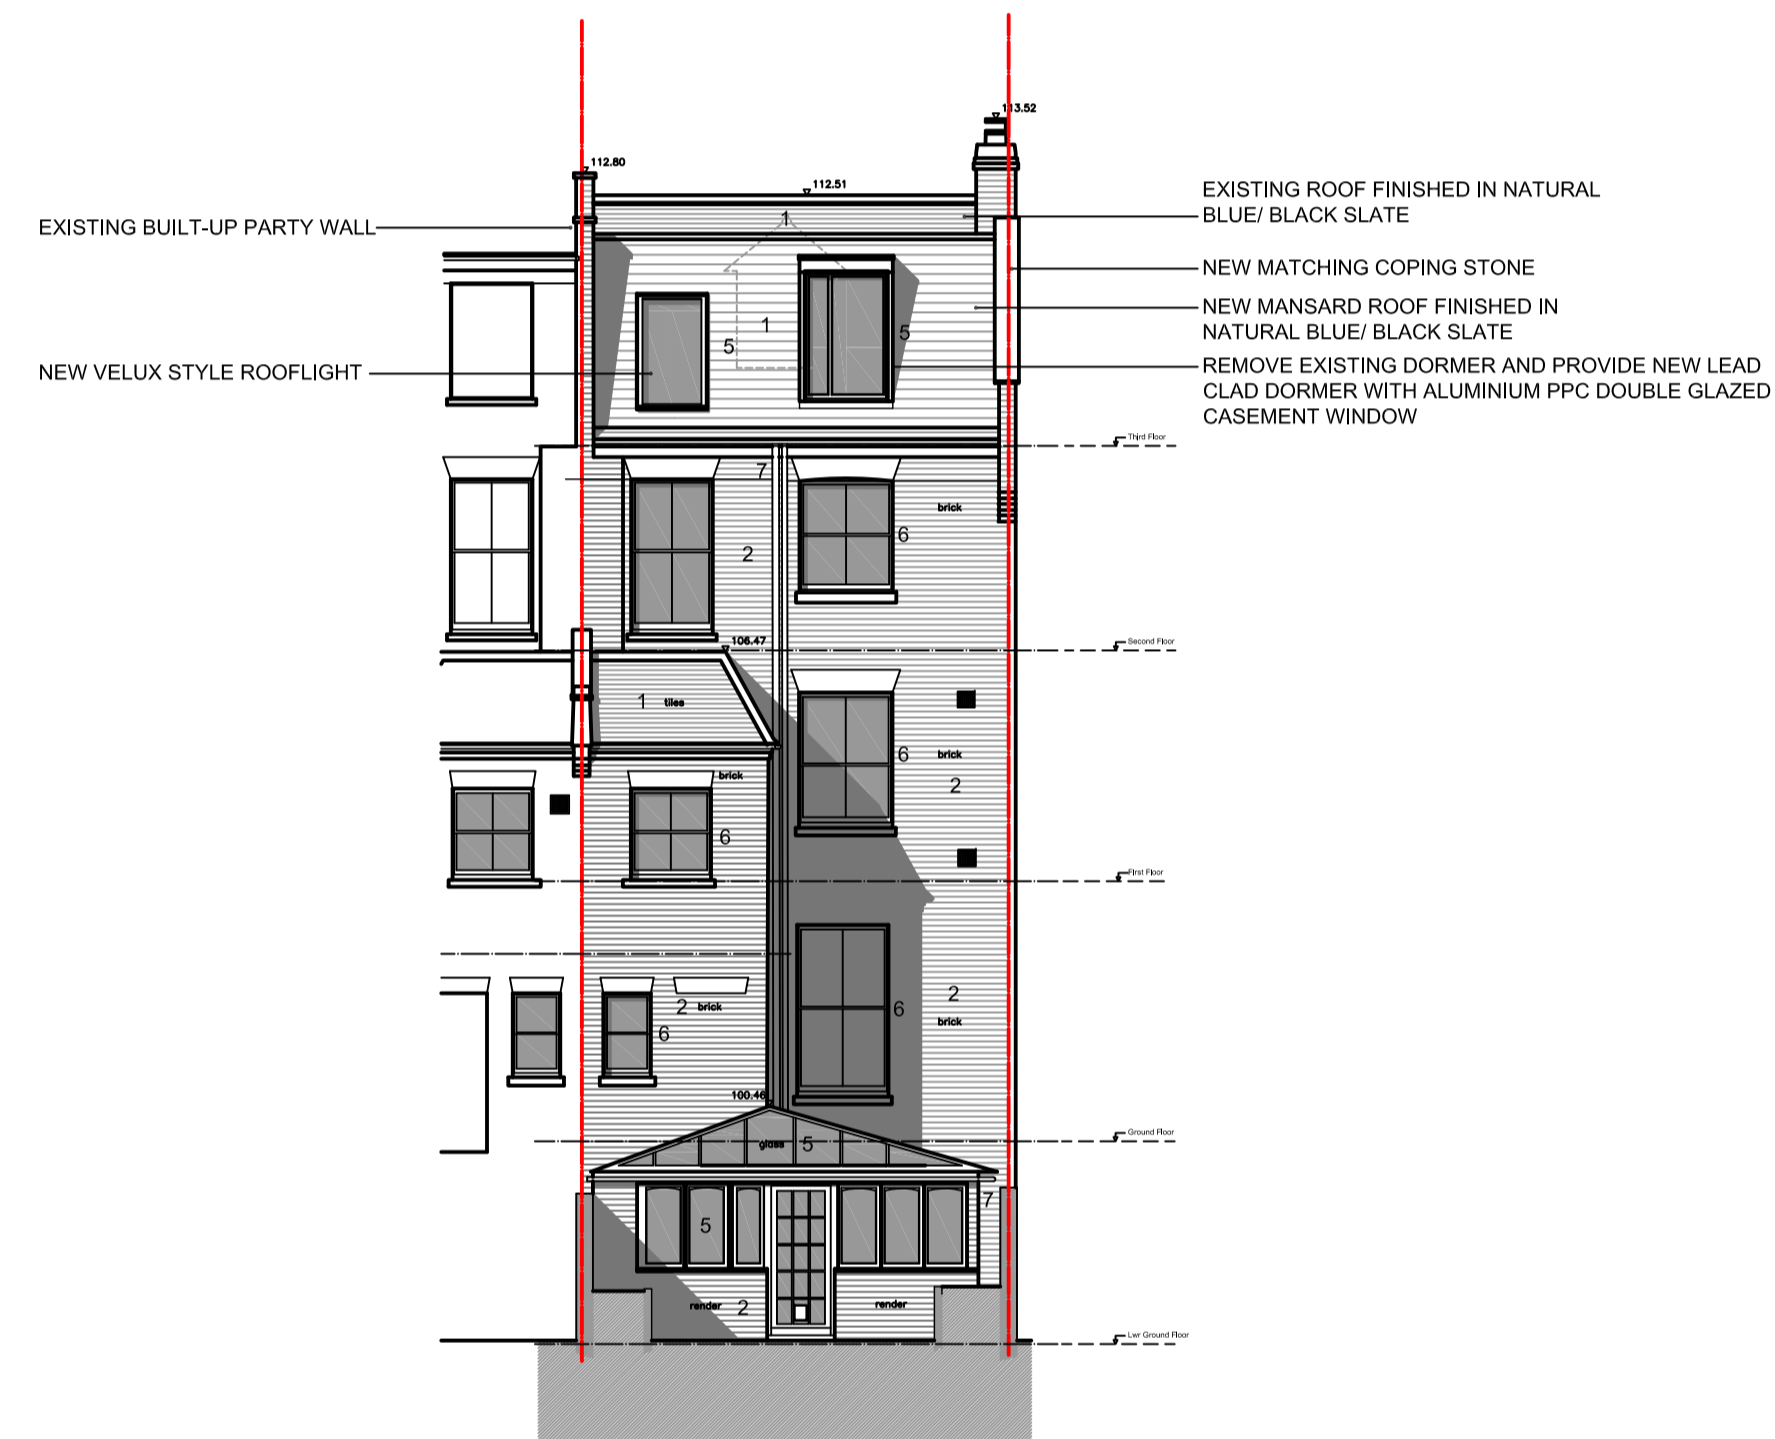

West (Rear) Elevation

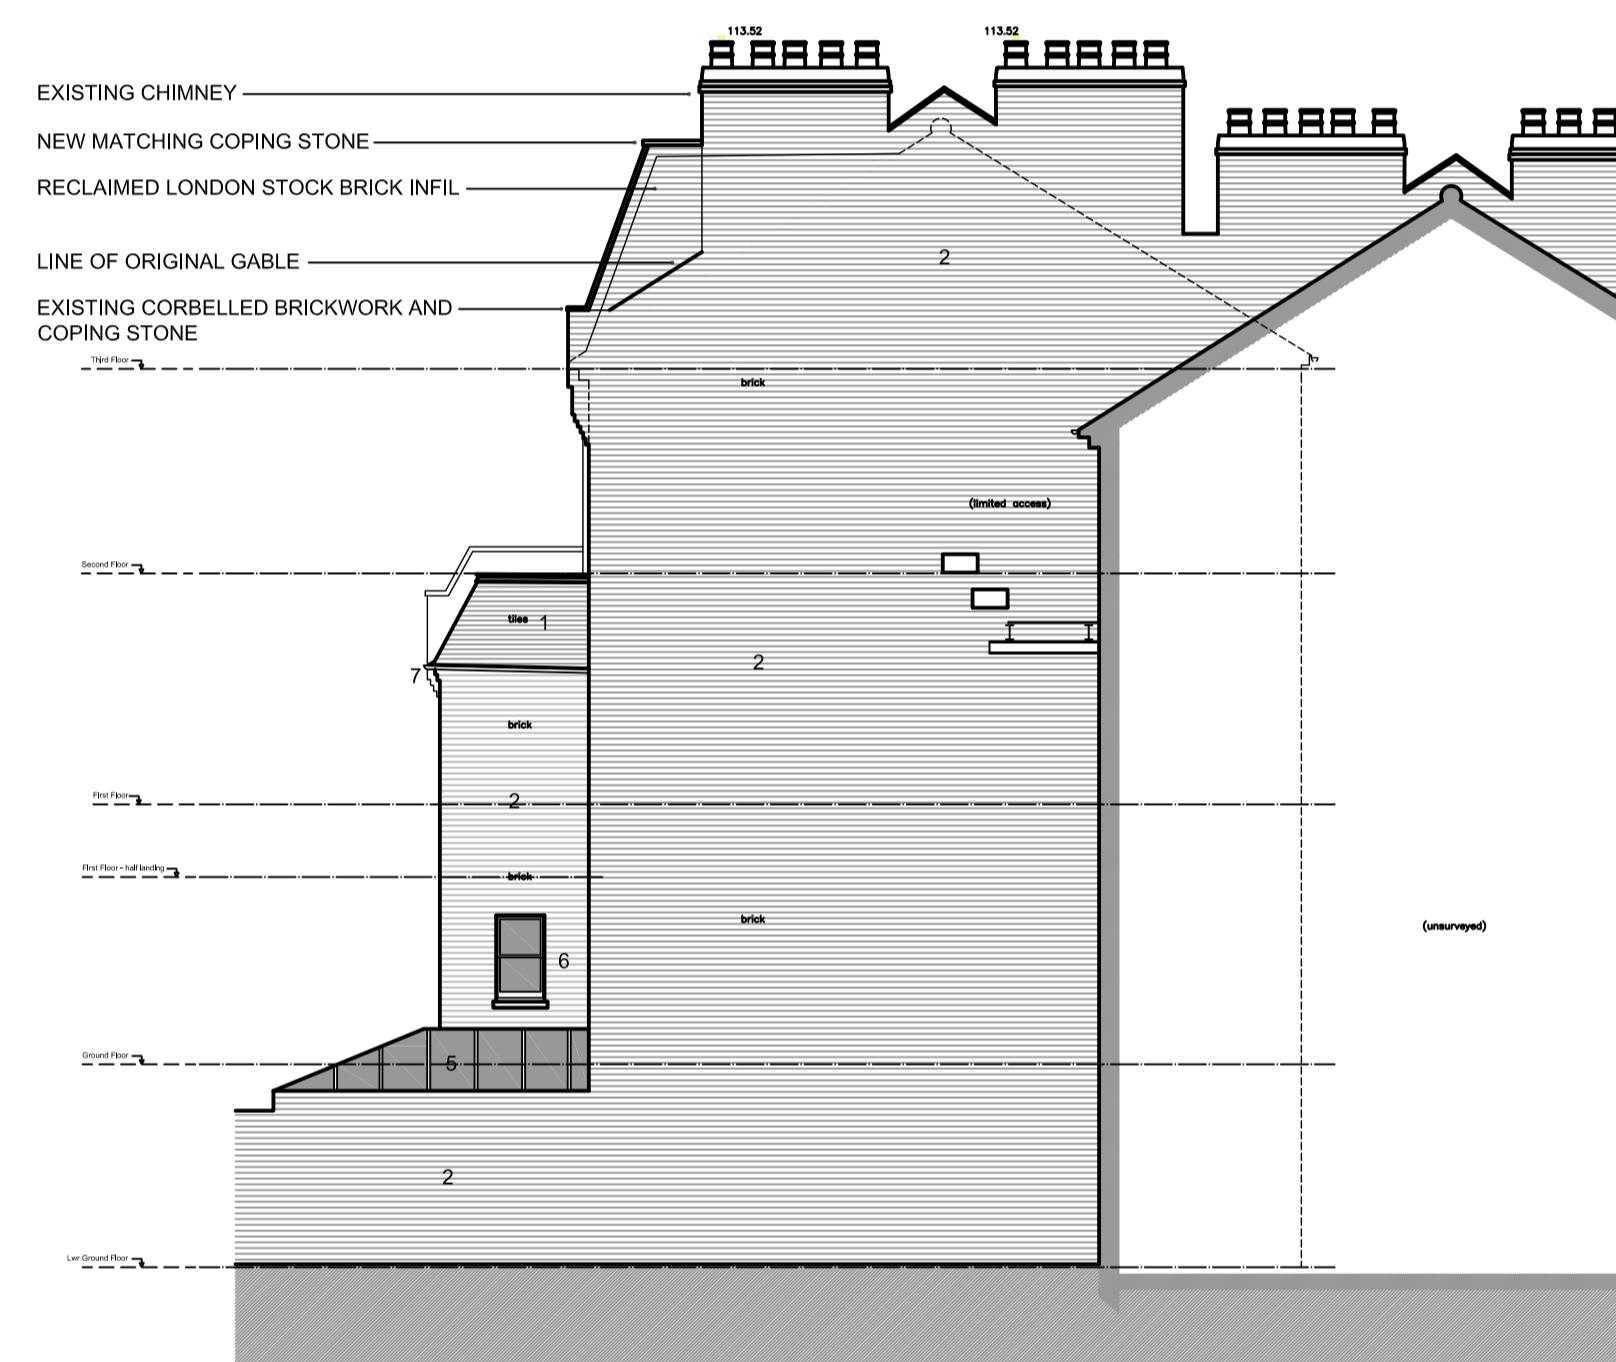

South (Side) Elevation

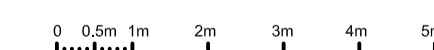

Scale Bar for Plans & Elevations