


Fifth

Fourth

Third

Second

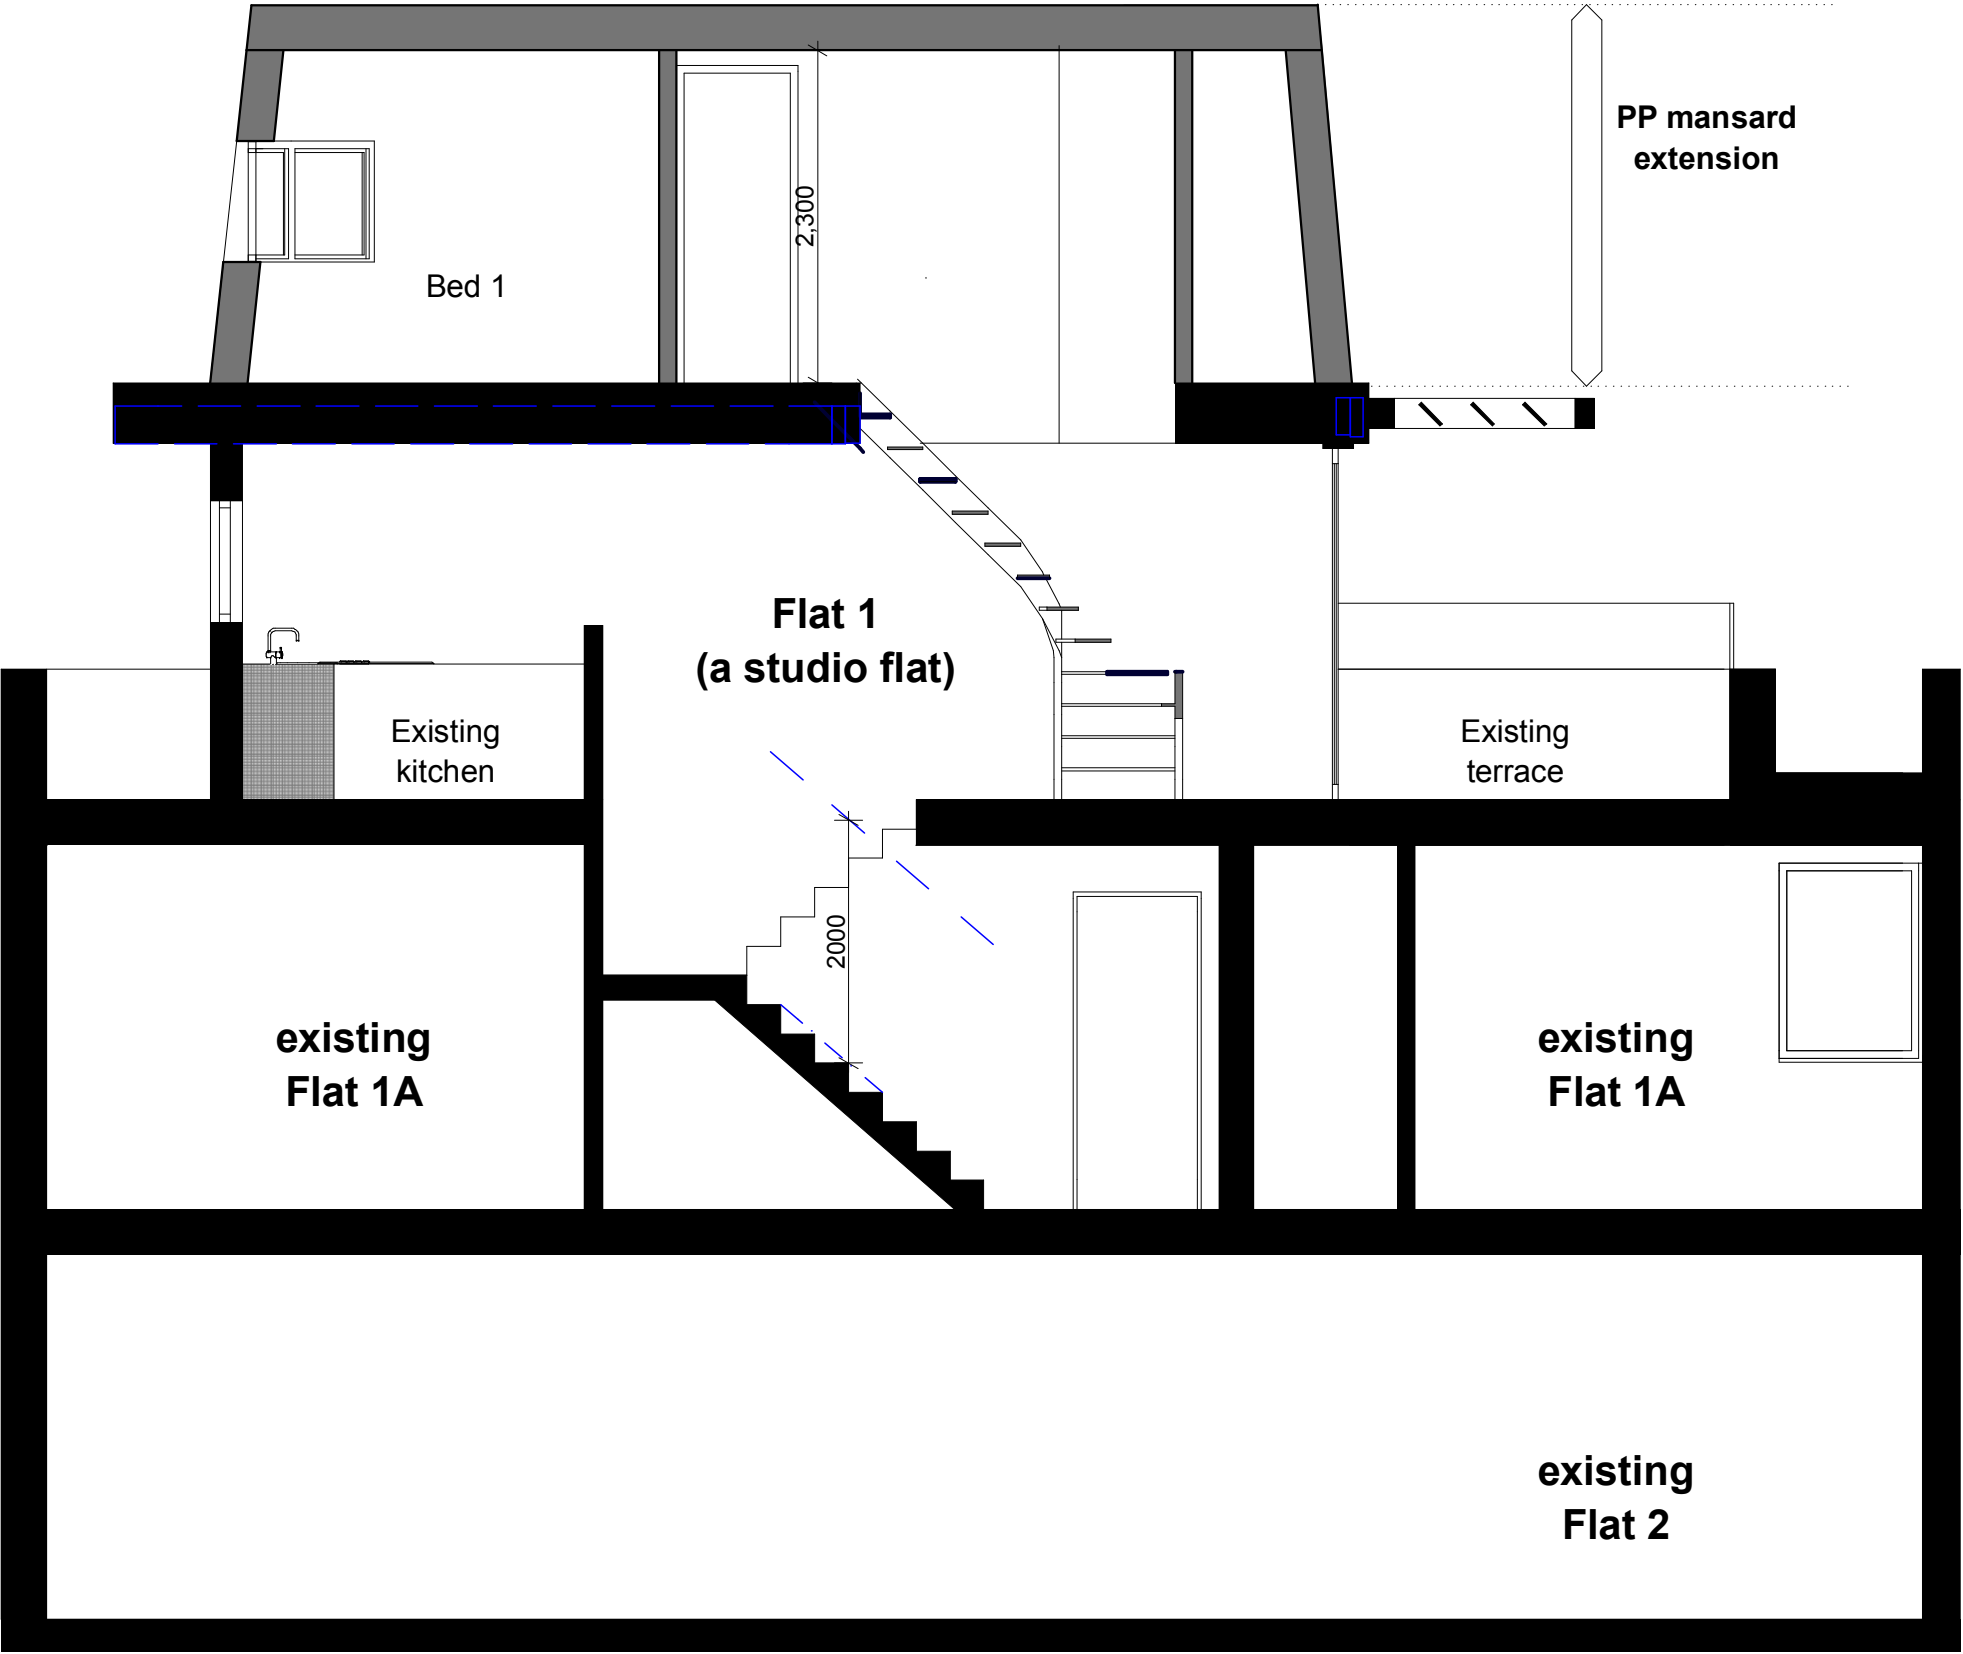

David Garner and Company Ltd
david@davidgarner.co.uk
07977 911 885

PROJECT	Propose mansard extension 01 Shackleton House Chalton Street London NW1 1RX	
CLIENT		
DRAWING TITLE	Proposed Section 2-2	
SCALE	1:50@A3	
DATE	September 2017	
DRAWN	HAPE	
DRAWING No.	AL[0] 05	REVISION