



| Revision | Date | Drawn | Details |
|----------|----------|-------|-------------------|
| - | 15/03/17 | AS | PRELIMINARY ISSUE |
| A | 25/04/17 | AS | CLD Application |



BLOCK PLAN SCALE 1:200

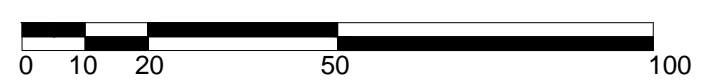

SCALE BAR 1:500

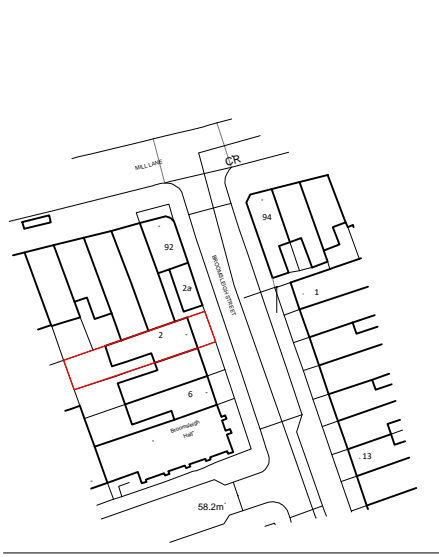

185100m

LOCATION PLAN SCALE 1:1250

| | | | |
|---|-------|-------|----------------|
| Client | | | |
| MR & MRS SMITH | | | |
| Job Title | | | |
| 2 BROOMSLEIGH STREET, NW6 1GW | | | |
| Drawing Title | | | |
| LOCATION & BLOCK PLAN | | | |
| Scale | Date | Drawn | Drawing Number |
| 1:50 | 03/17 | AS | 002 A3 100 A |
| <small>This drawing is copyright and should not be used without consent. All dimensions are to be verified on site, and must not be scaled from this drawing</small> | | | |

sketch ARCHITECTURE

Registered address:
 37 Moring Road, London SW17 8DN
 Tel: 07411393199
 email: annieshepperd@yahoo.co.uk
 web: in progress