

WOODCHURCH ROAD


Drawn By
Drawing No.
21732-

15


Site
BPL

Name **Richard Matthews**
Site Address Flat 1 - 1 Woodchur

Contractors Notes:
It is the contractors responsibility
works are in compliance with
statutory regulations: Building
IF IN DOUBT ASK!

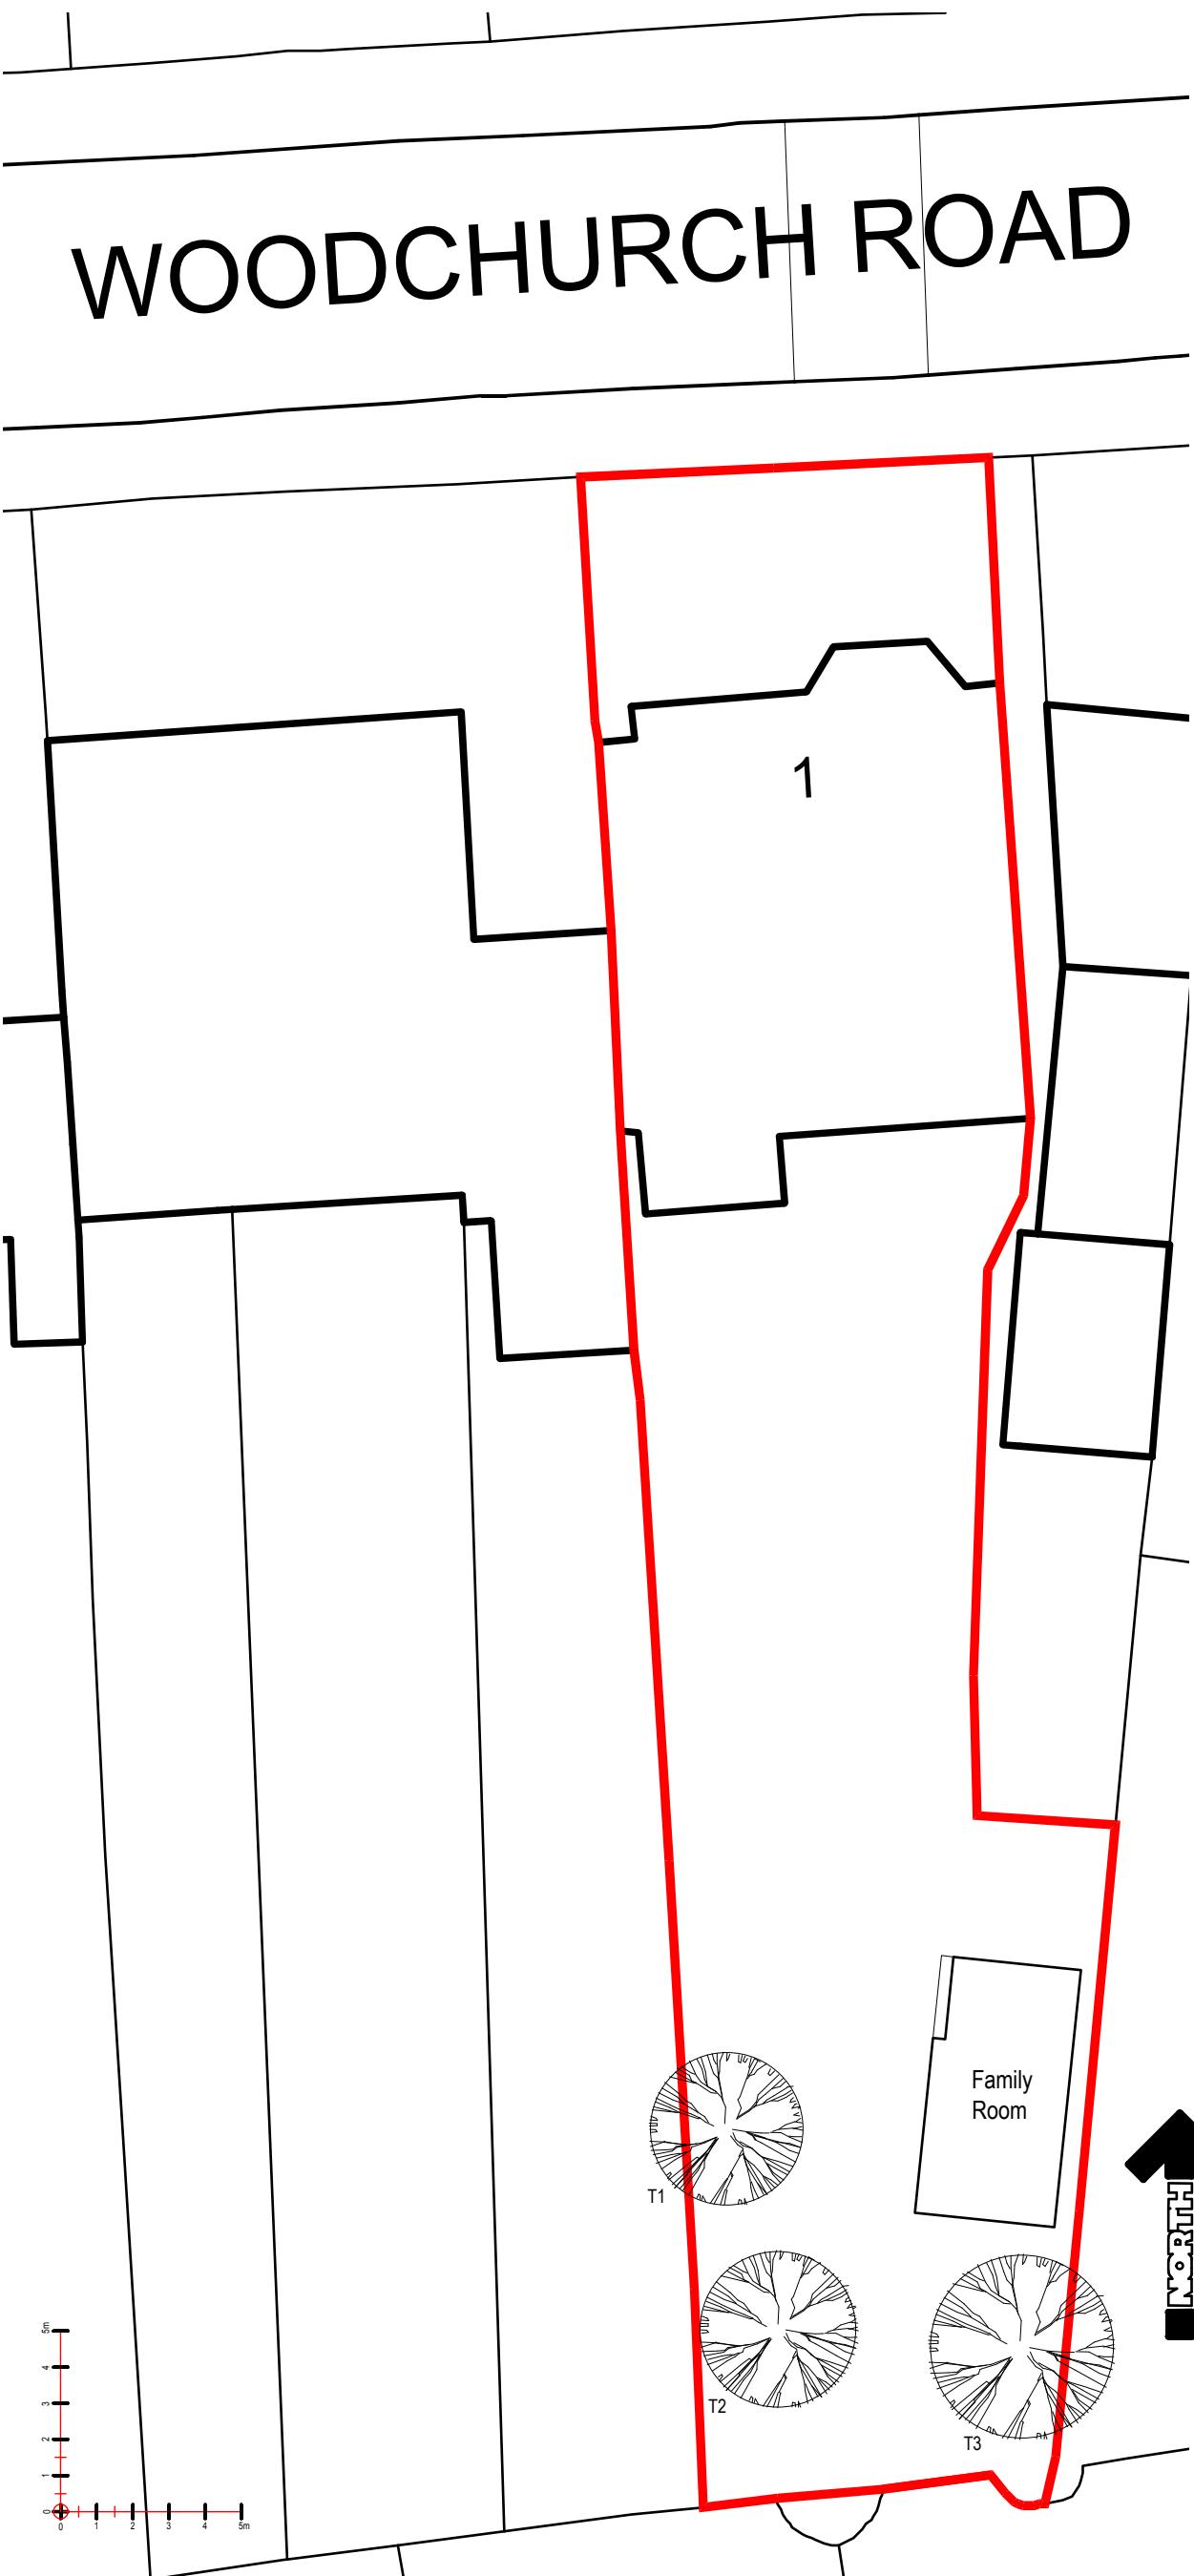

Block Plan @ 1:200

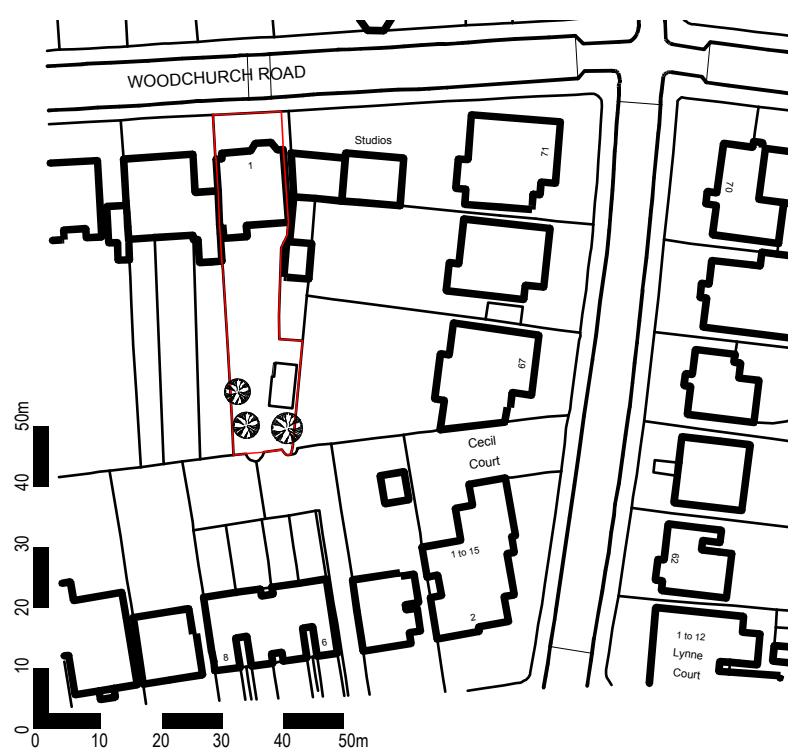

Site Location Plan @ 1:1250