




SONOS

21-23, Earlam St,
London WC2H 9LL, UK

ADVERTISEMENT CONSENT APPLICATION
18TH SEPTEMBER 2017 - REVISED

DRAWING LIST

DWG. NO.	DWG. TITLE
A-200	COVER SHEET & SITE LOCATION PLANS
A-201	SIGNAGE DETAILS - SHOP FRONT SECTION A-A
A-202	EXTERNAL ELEVATION / SHOP FRONT & SIGNAGE DETAILS
A-203	EXTERNAL ELEVATION / SHOP FRONT & SIGNAGE DETAILS
A-204	EXTERNAL ELEVATION / SHOP FRONT & SIGNAGE DETAILS

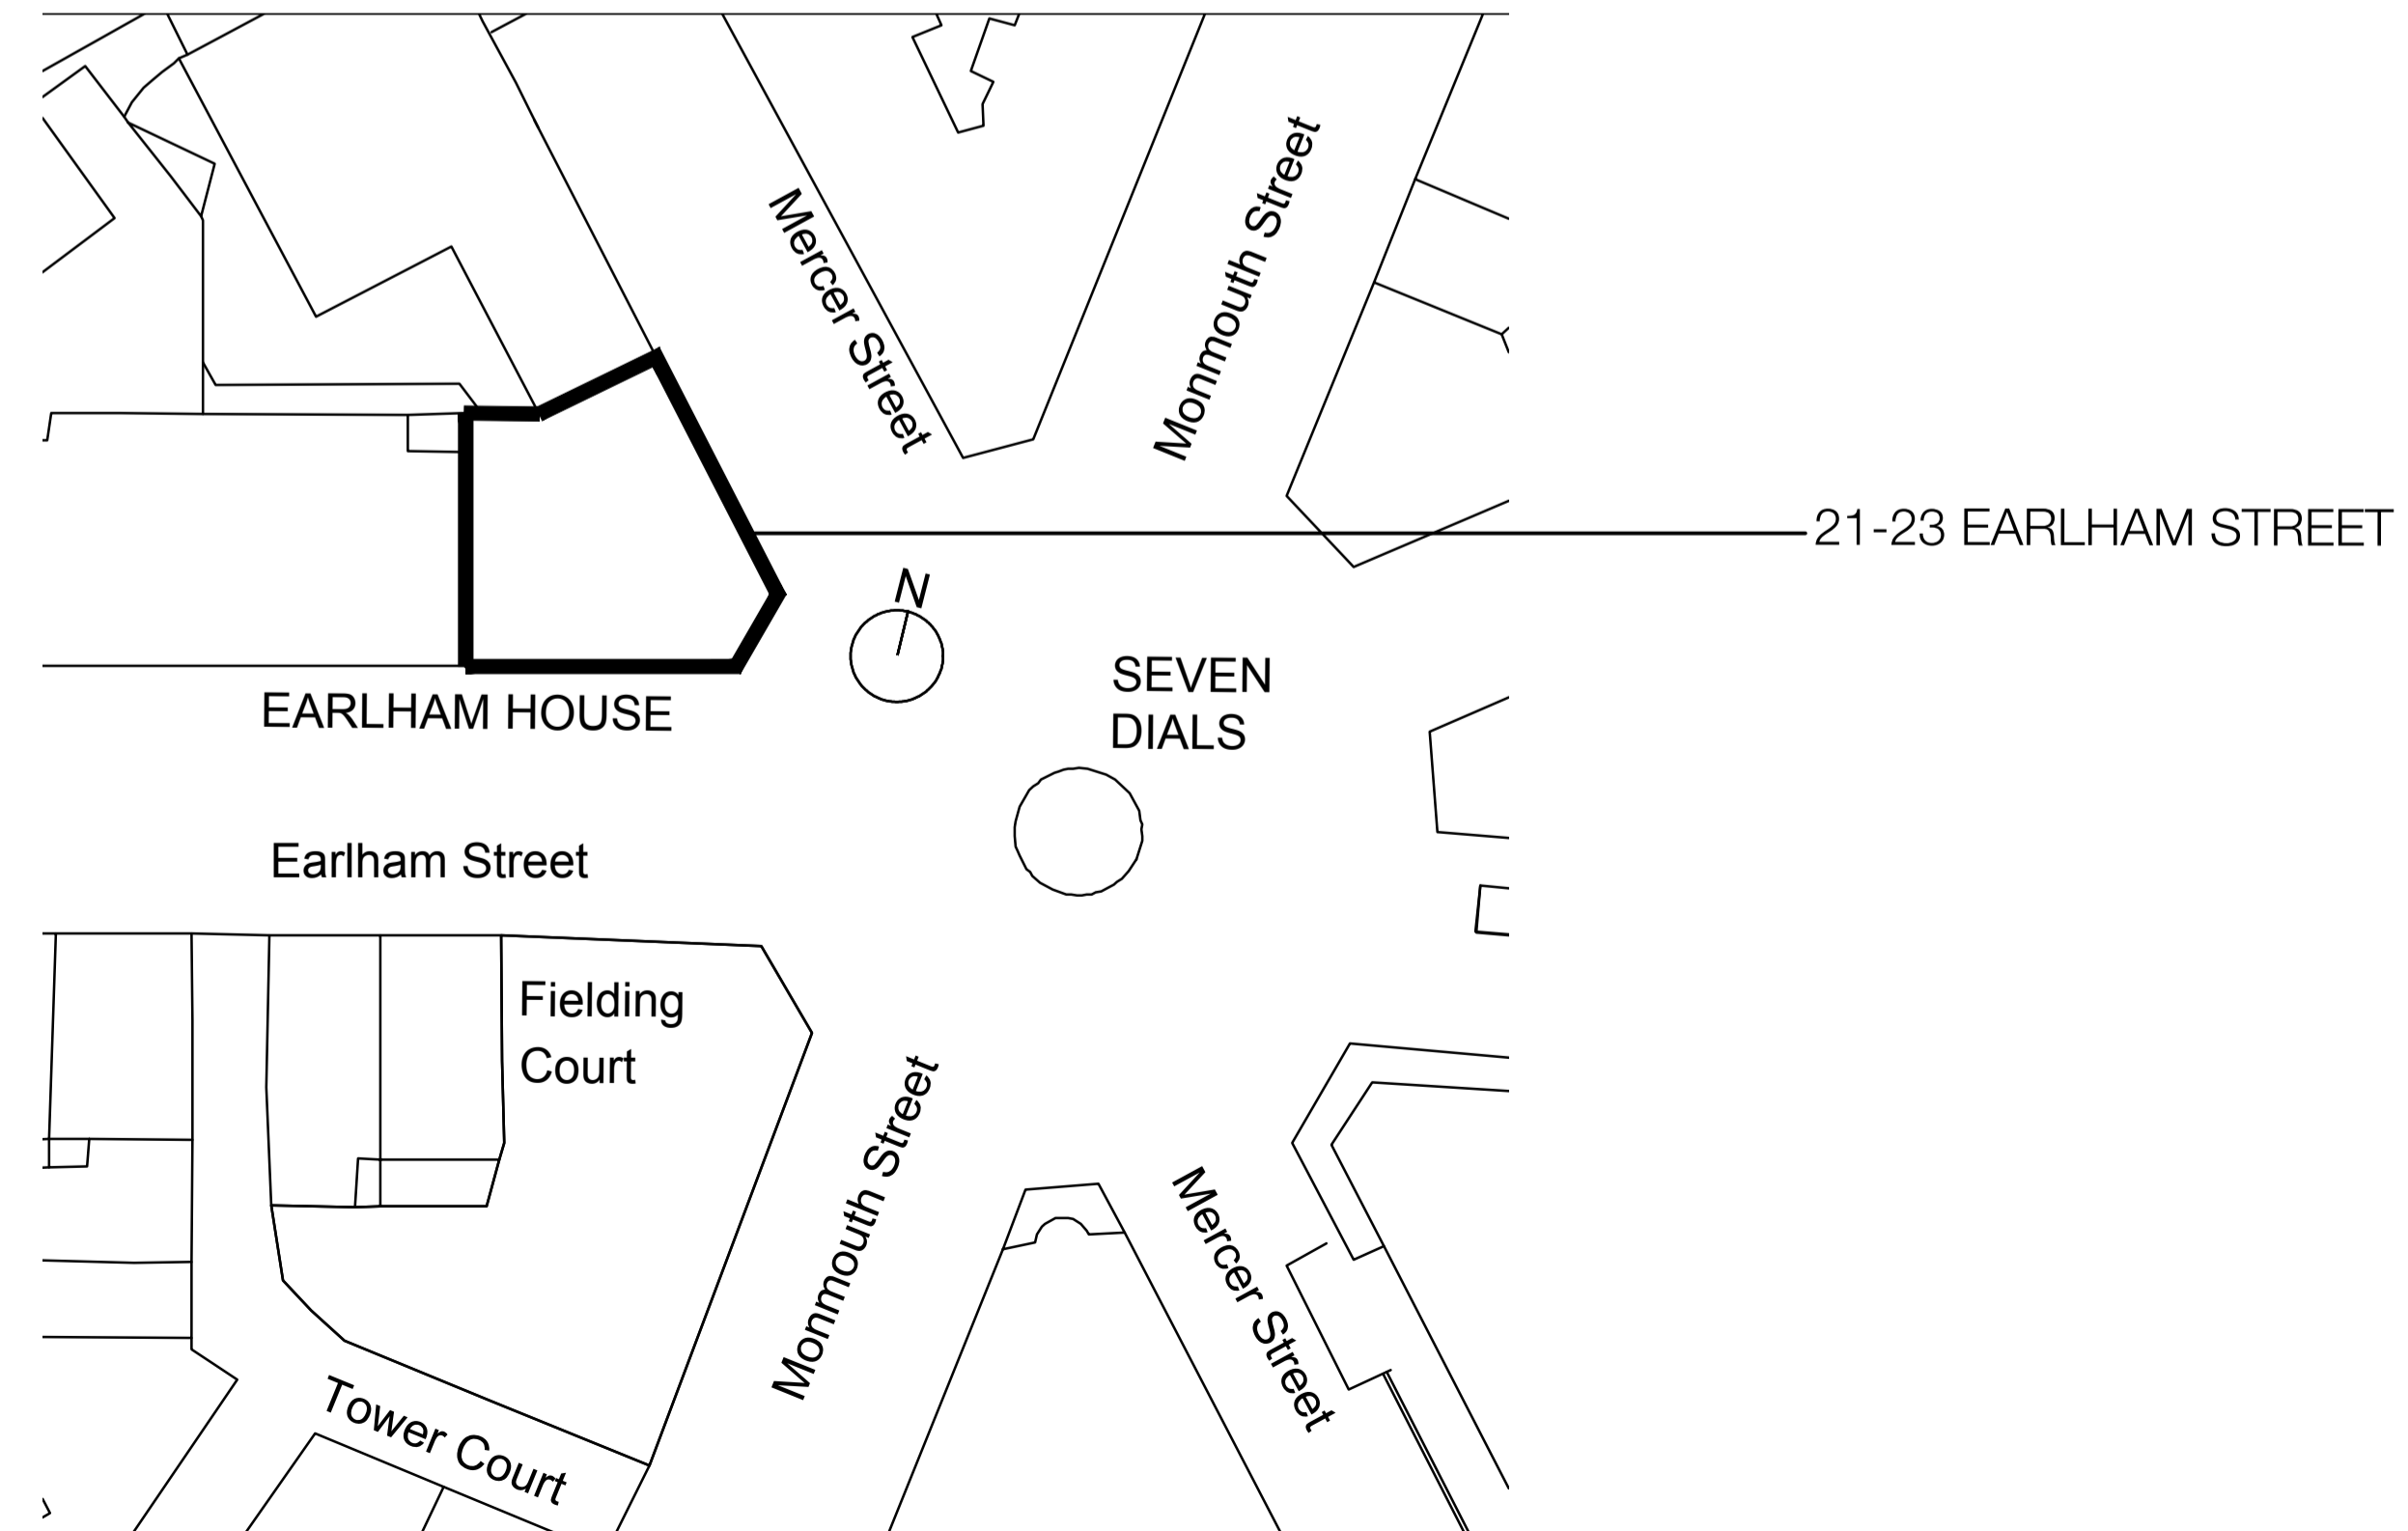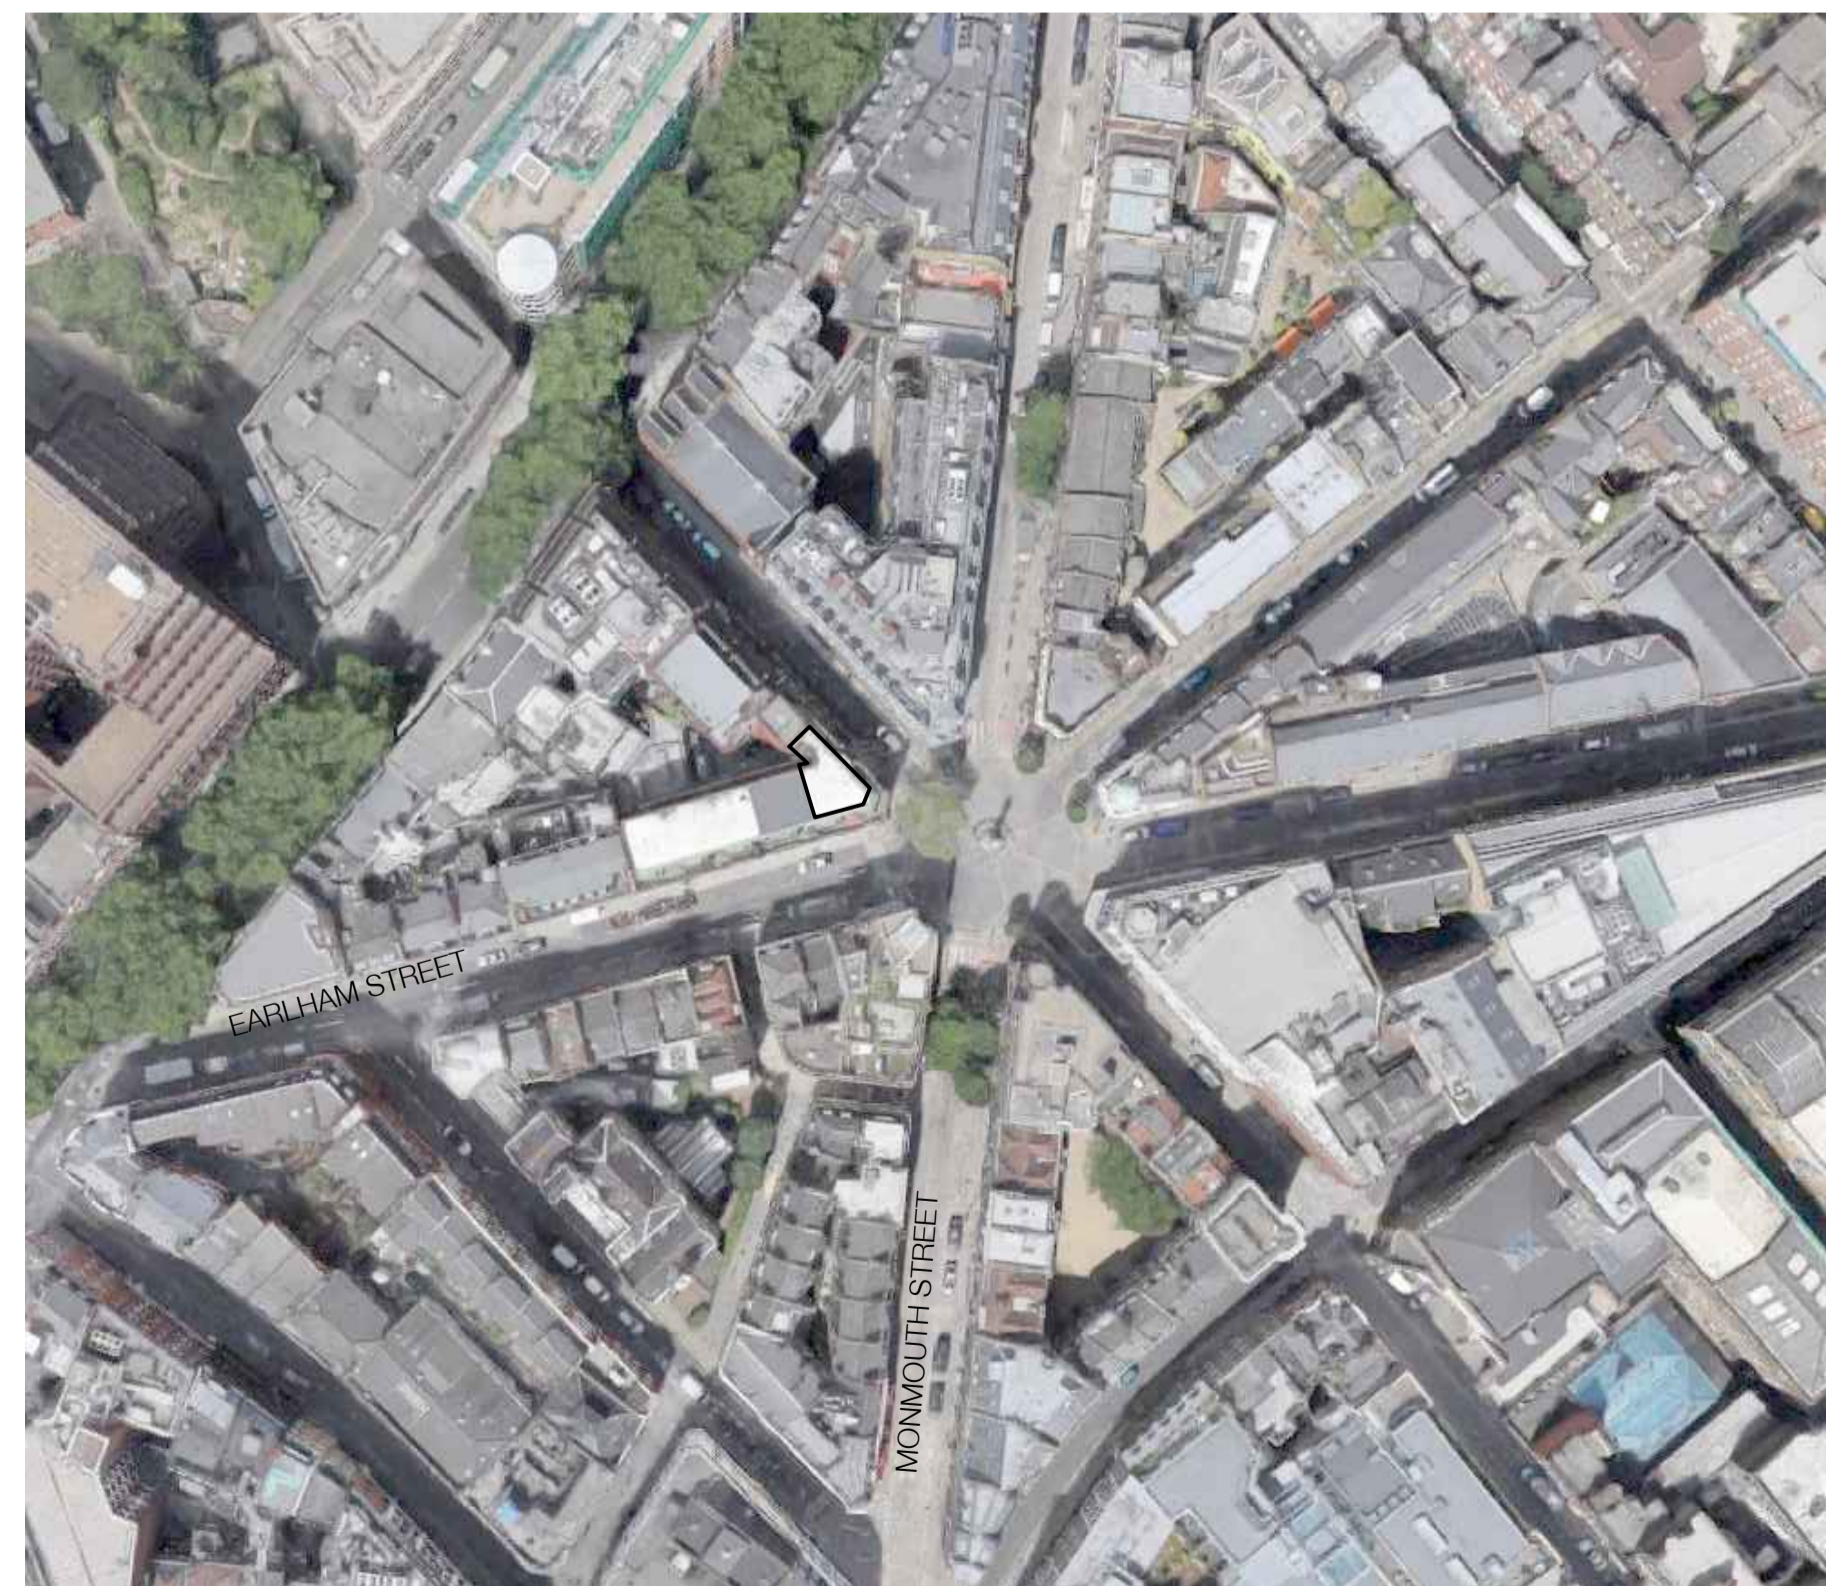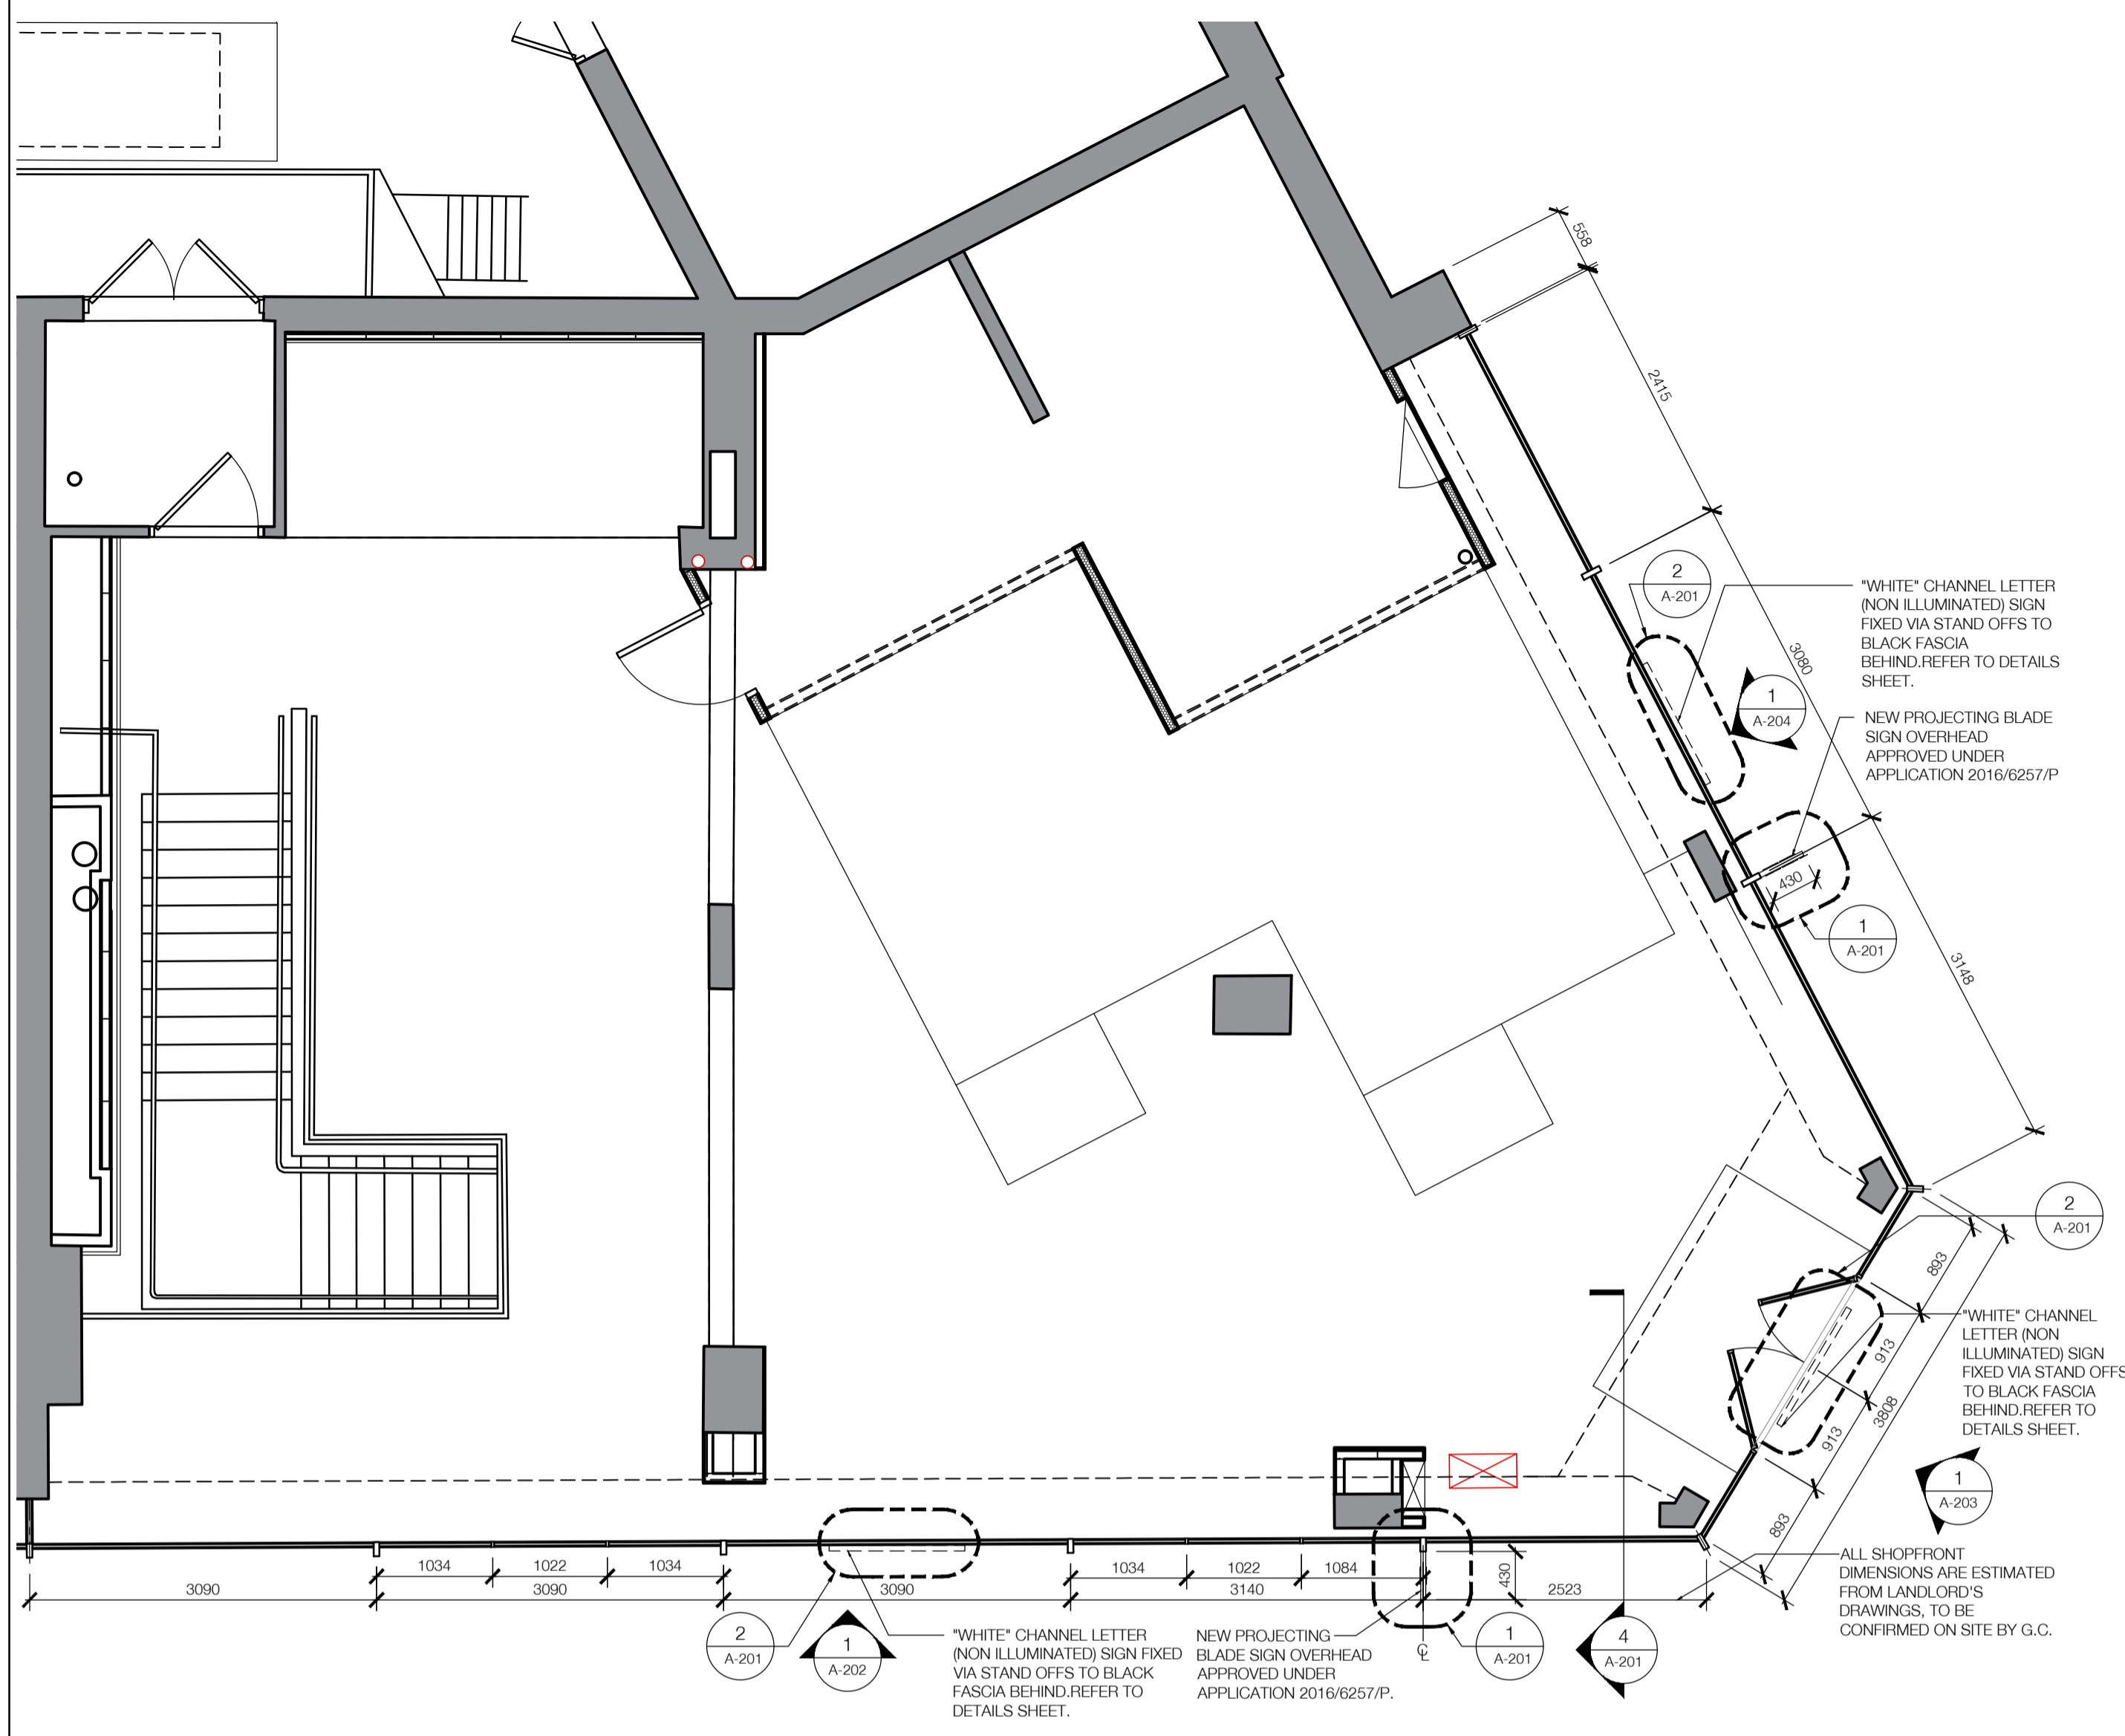

SONOS

dynamic

DESIGN


STUDIO

Design Coordinator
DYNAMIC DESIGN STUDIO
THE NEST, 19-20 YORK ROAD,
DÚN LAOGHAIRE, CO. DUBLIN, IRELAND

Mechanical, Electrical, Plumbing
C.J. DESIGN PARTNERSHIP LIMITED
BUILDING SERVICES CONSULTING ENGINEERS,
THE CHAPEL HOUSE, 66 BOURNE ROAD,
BEXLEY, KENT, DA5 1LU, U.K.

Structural Engineer

Revisions
REV 0 - ISSUED TO LANDLORD FOR REVIEW AND APPROVAL 00.08.2017
REV 1 - ADVERTISEMENT CONSENT APPLICATION 14.09.2017
REV 2 - ADVERTISEMENT CONSENT APPLICATION 18.09.2017

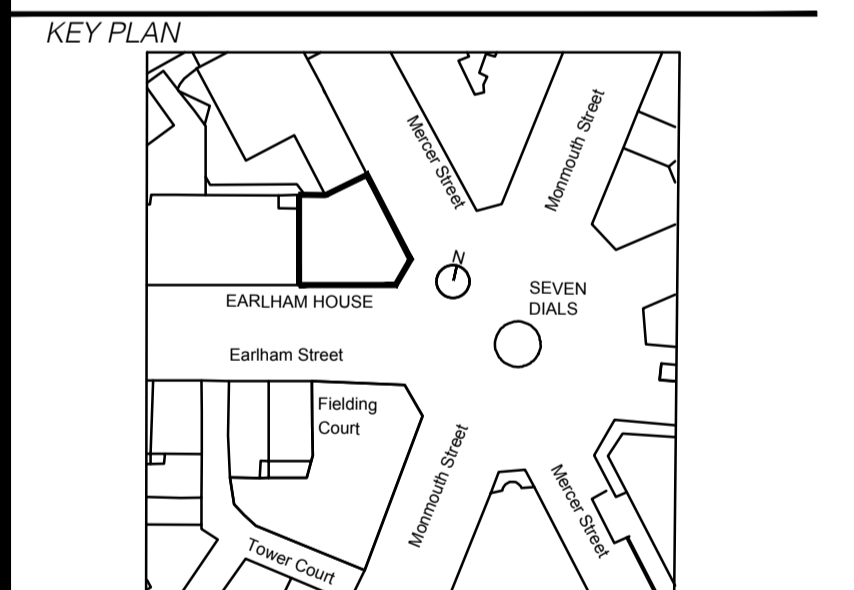

Client Specific Drawing Designation

A200

Project
SONOS
21-23, Earlam St,
London,
United Kingdom.

Drawing Title
COVER SHEET & SITE LOCATION PLANS

Scale	Drawing Date AUGUST / 17
Seal & Signature	Project No. 17064
	Drawn By
	Checked By
	Drawing No.

NAME
REG NO

A-200.02

1 SITE LOCATION PLANS
SCALE: N.T.S.