

Design Coordinator



DYNAMIC DESIGN STUDIO  
THE NEST, 19-20 YORK ROAD,  
DÚN LAOGHAIRE, CO. DUBLIN, IRELAND

Mechanical, Electrical, Plumbing  
C.J. DESIGN PARTNERSHIP LIMITED  
BUILDING SERVICES CONSULTING ENGINEERS,  
THE CHAPEL HOUSE, 66 BOURNE ROAD,  
BEXLEY, KENT, DA5 1LU, U.K.

Structural Engineer

Revisions

REV 0 - ISSUED TO LANDLORD FOR REVIEW AND APPROVAL	00.08.2017
REV 1 - ADVERTISEMENT CONSENT APPLICATION	14.09.2017
REV 2 - ADVERTISEMENT CONSENT APPLICATION	18.09.2017

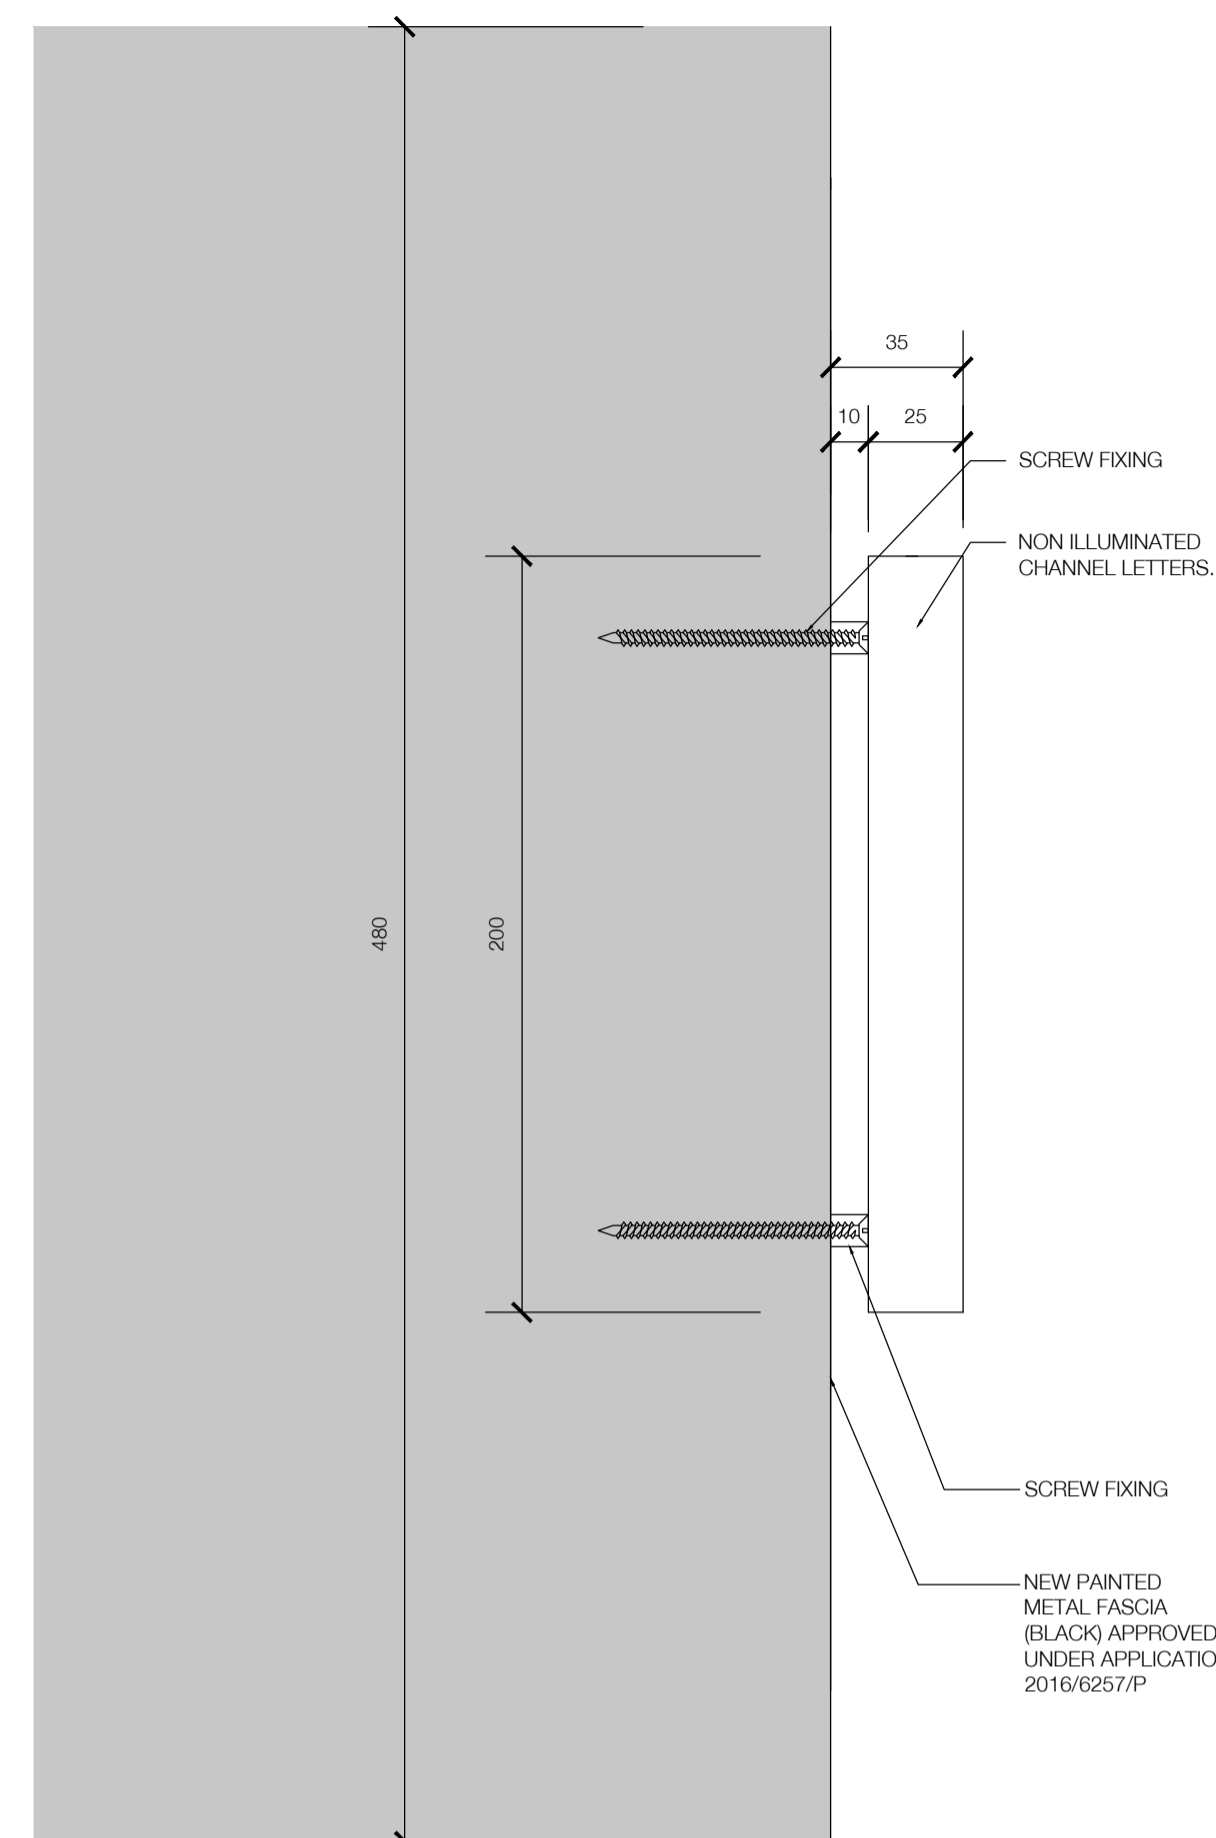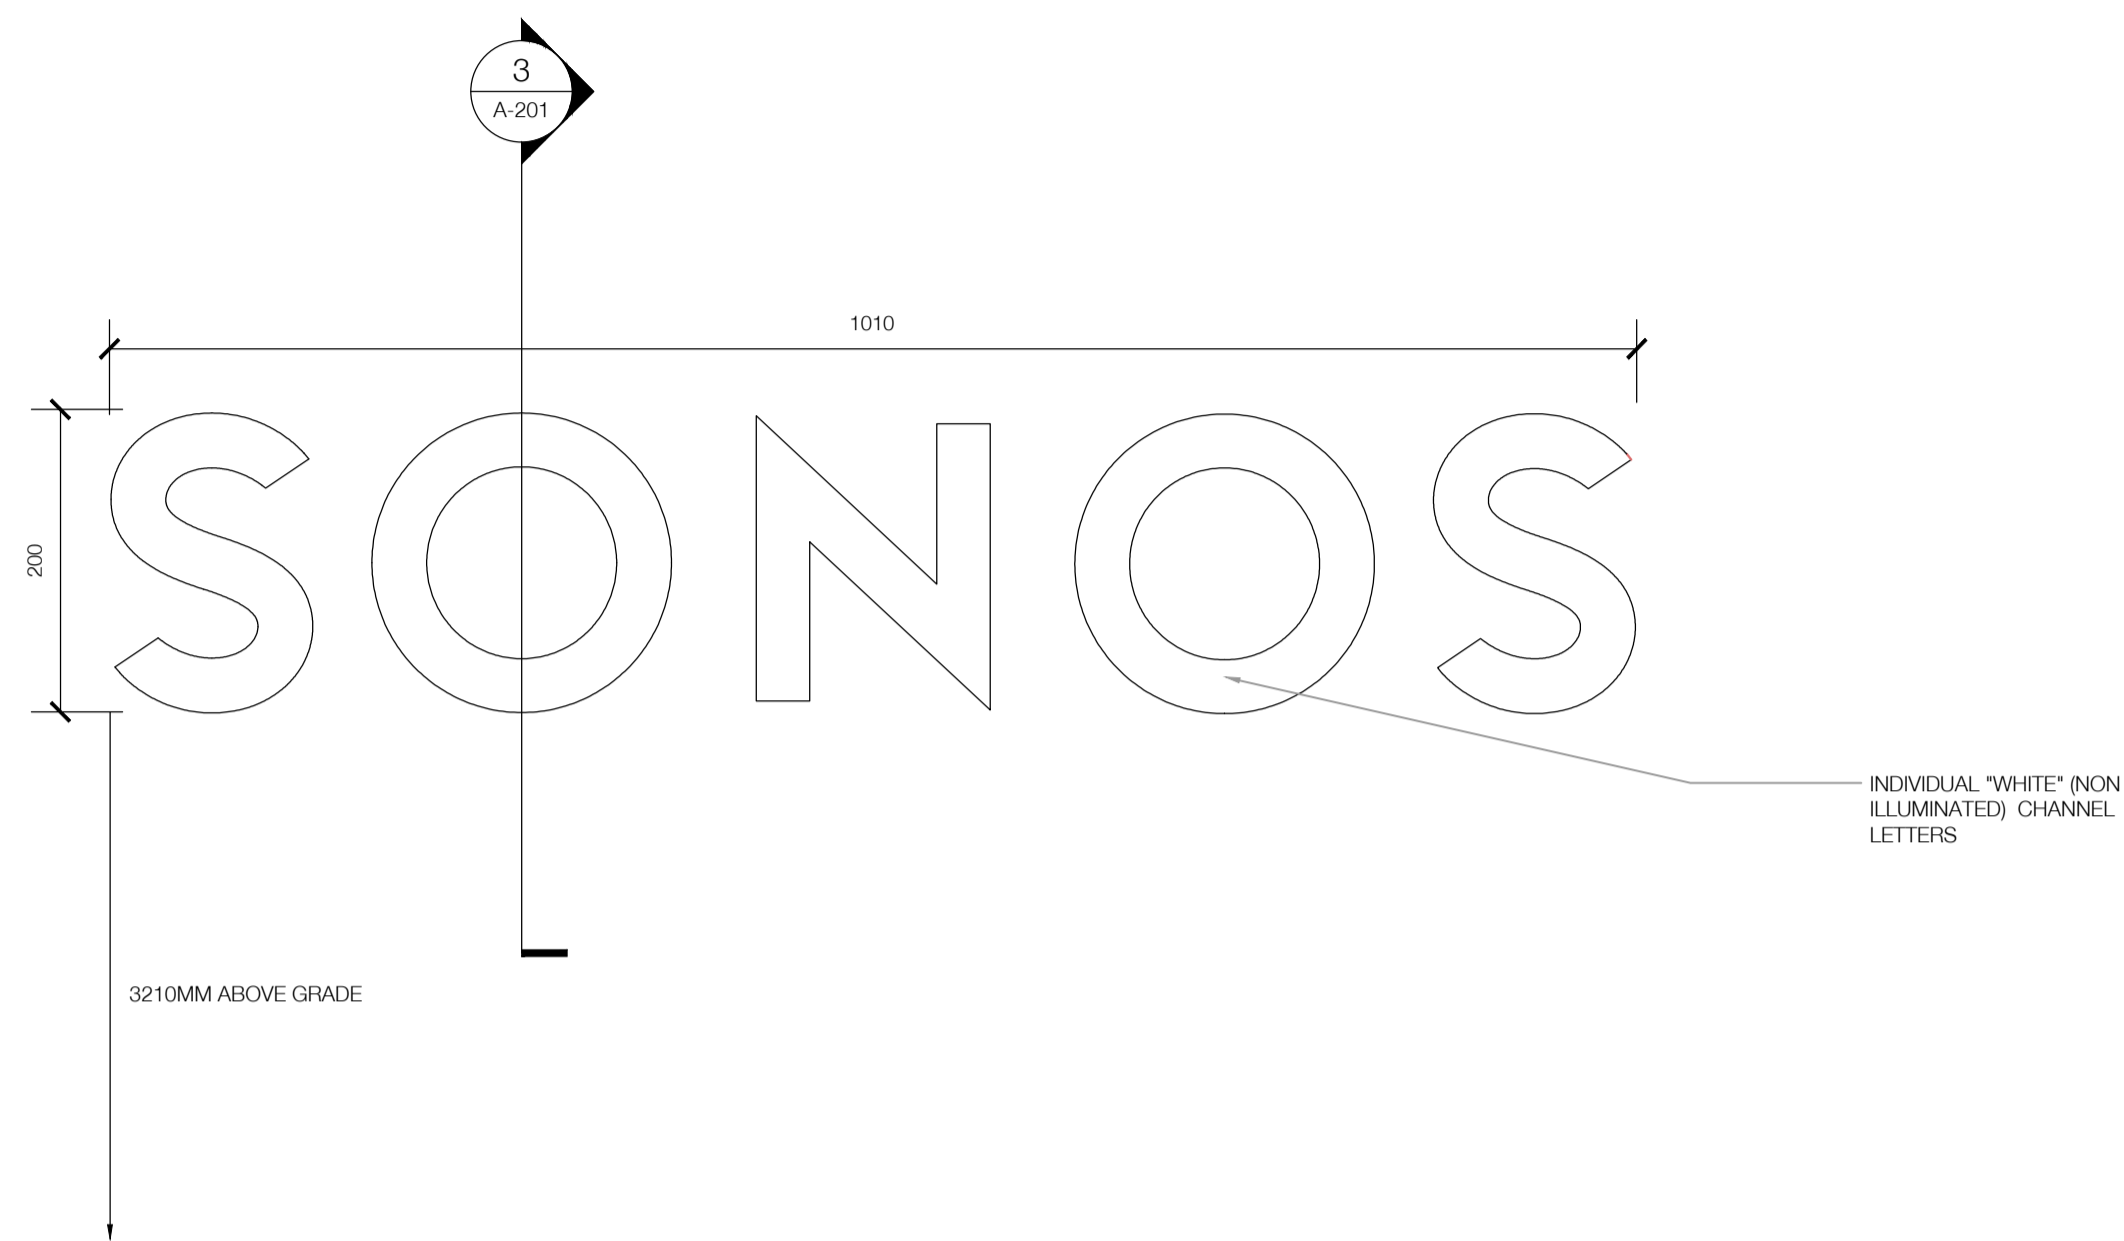


2 PROPOSED FASCIA SIGN ELEVATION

SCALE: 1 = 5


3 PROPOSED FASCIA SIGN SECTION DETAIL

SCALE: 1 = 2

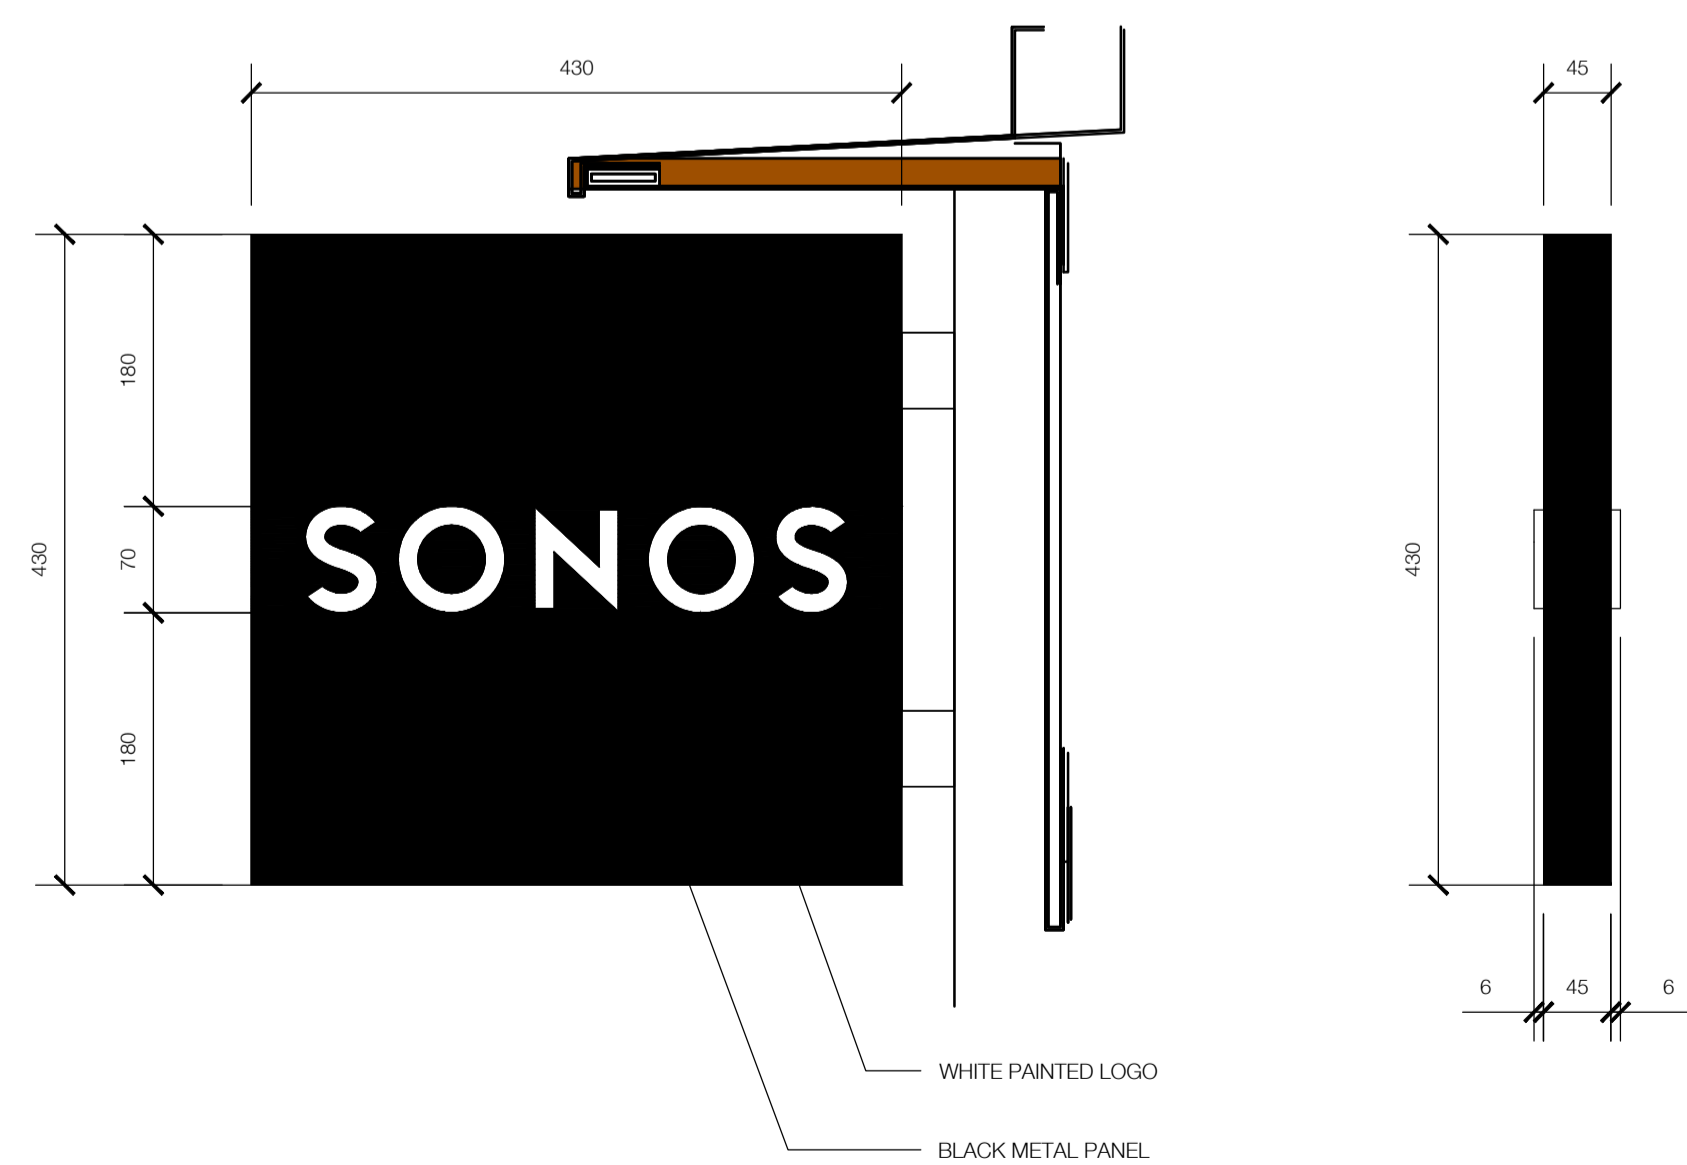

1 PROPOSED PROJECTING SIGN DETAIL - APPROVED UNDER APPLICATION 2016/6257/P


SCALE: 1 = 5

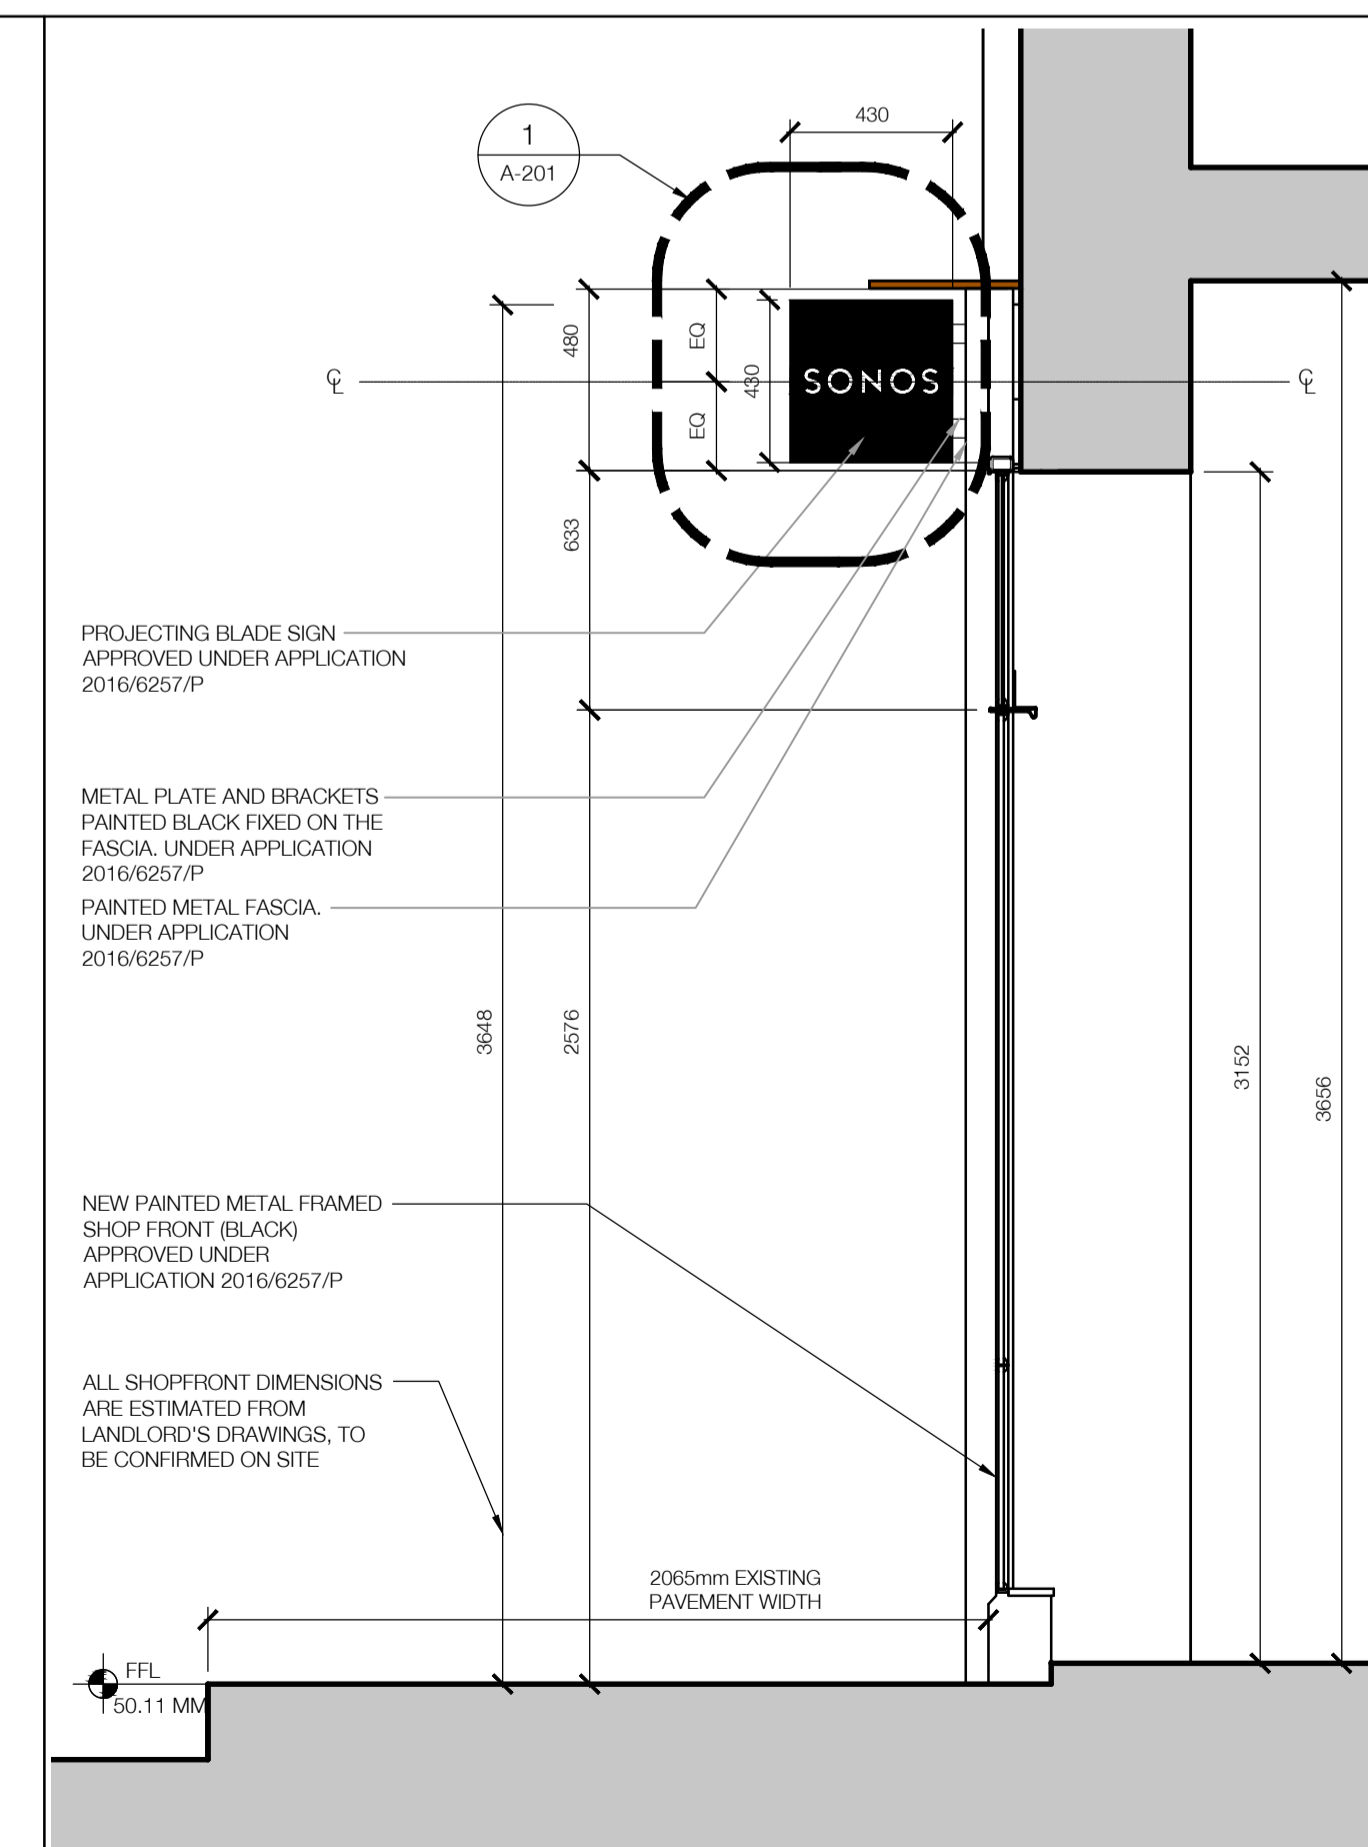

4 PROPOSED SHOP FRONT SECTION

SCALE: 1 = 20

KEY PLAN

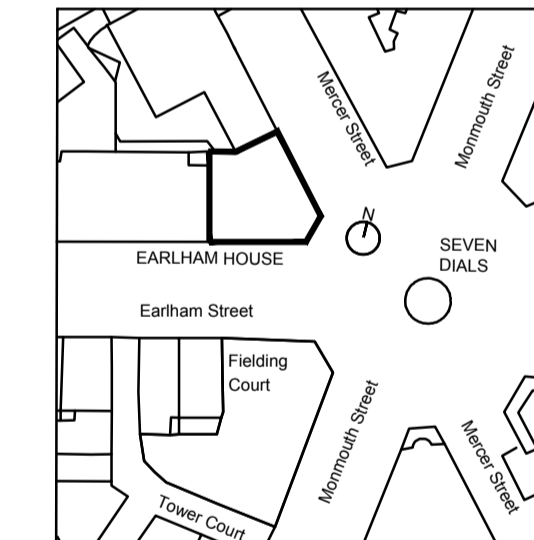

Client Specific Drawing Designation

**A201**

Project

**SONOS**  
21-23, Earham St,  
London,  
United Kingdom.

Drawing Title

**SIGNAGE DETAILS  
SHOP FRONT SECTION A-A**

Scale

Seal & Signature

Drawing Date	AUGUST / 17
Project No.	17064
Drawn By	
Checked By	
Drawing No.	

NAME  
REG NO

**A-201.02**