

NOTES
DO NOT SCALE FROM DRAWING

ALL DIMENSIONS TO BE CHECKED AND VERIFIED ON SITE PRIOR TO MANUFACTURE OR CONSTRUCTION. CONTRACTOR TO REPORT ANY DISCREPANCIES TO LUMSDEN DESIGN IMMEDIATELY

CONTRACTOR TO PRODUCE SETTING OUT DRAWINGS OF ALL COMPONENTS FOR APPROVAL BY LUMSDEN DESIGN, PRIOR TO MANUFACTURE

ALL CONSTRUCTION, FIT OUT MATERIALS AND ELECTRICAL WORKS TO COMPLY WITH THE RELEVANT BUILDING REGULATIONS FOR THE COUNTRY WHERE THE INSTALLATION IS SITED.

IN THE EVENT THAT SUBSTITUTIONS OR ALTERATIONS ARE SUGGESTED THIS SHOULD BE DONE IN WRITING AND WRITTEN PERMISSION GRANTED PRIOR TO PROCEEDING.

MAINTAIN EXITS, EXIT LIGHTING, FIRE PROTECTIVE DEVICES AND ALARMS FOR DURATION OF WORK IN ACCORDANCE WITH APPLICABLE CODES AND ORDINANCES.

PROTECT AREA OF WORK AND ADJACENT AREAS OF WORK FROM DAMAGE FOR DURATION OF WORK. ALL DAMAGE DUE TO IMPROPER PROTECTION SHALL BE REPAIRED AT NO ADDITIONAL COST TO THE OWNER.

THE DRAWING AND THE WORKS DEPICTED ARE THE COPYRIGHT OF LUMSDEN DESIGN LTD AND MAY NOT BE REPRODUCED EXCEPT BY WRITTEN PERMISSION FROM A DIRECTOR OF LUMSDEN DESIGN LTD.



3 ELEVATION
SCALE 1:50

4 ELEVATION
SCALE 1:50

5 ELEVATION
SCALE 1:50

MATERIALS LEGEND LISTED ON DRAWING 117-20-4

REV	DATE	DESCRIPTION	BY
A	25-09-2017	LIGHT FITTING	CM

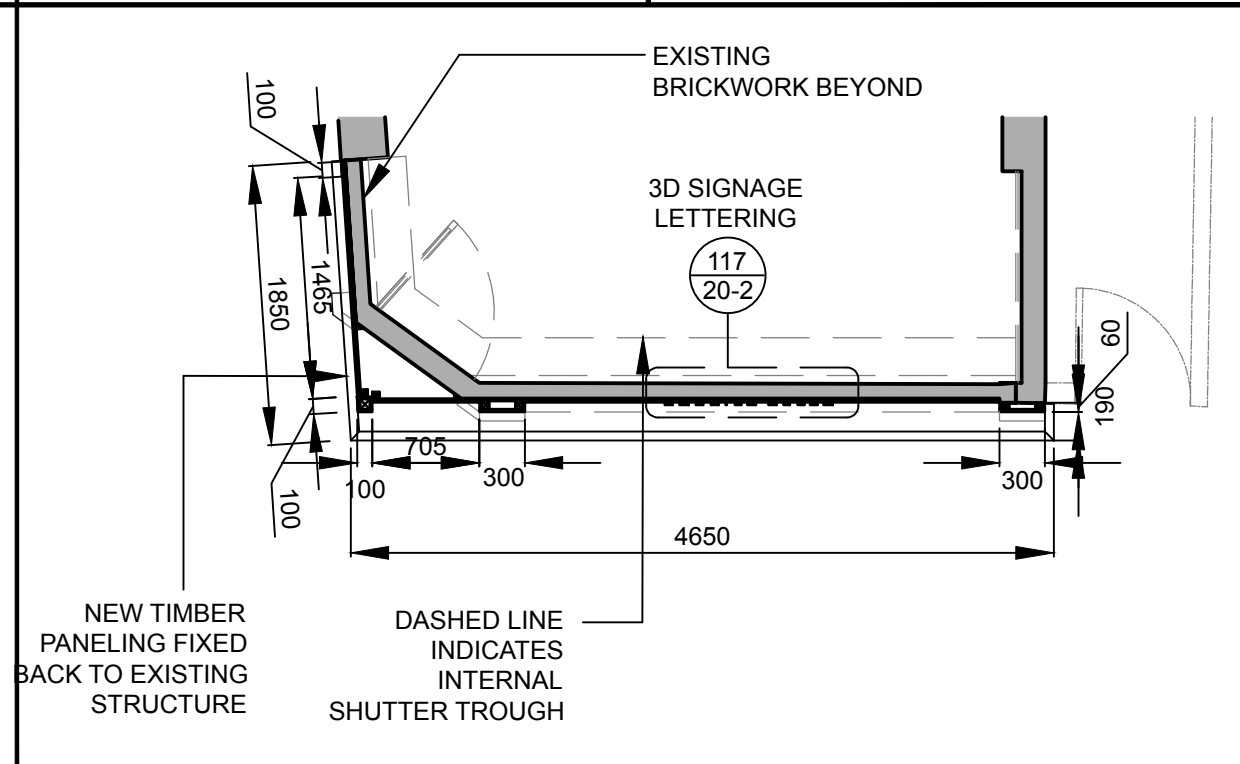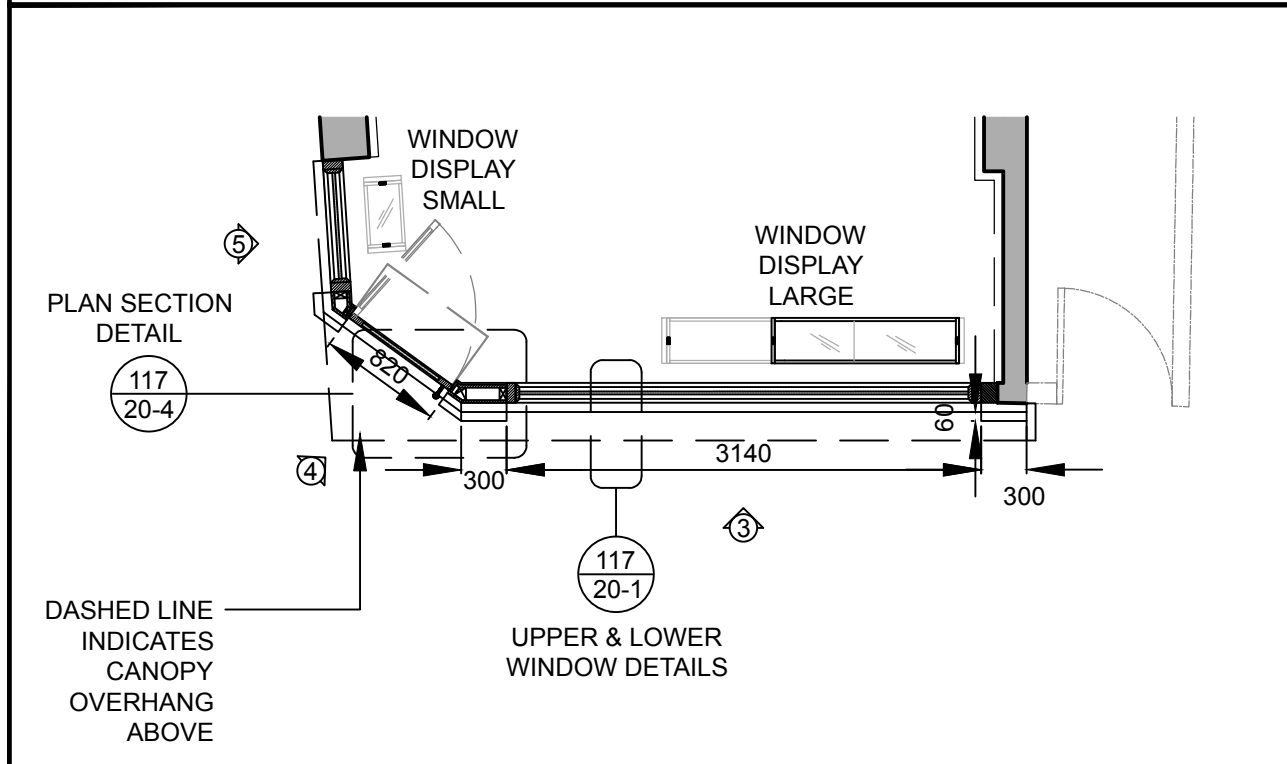

1 SECTIONAL PLAN
SCALE 1:50

2 SECTIONAL PLAN
SCALE 1:50

Lumsden 2 Cowcross Street
London EC1M 6DR UK
T +44(0)20 3384 1400

CLIENT HARRIET KELSALL
PROJECT PRIMROSE HILL
DRG PROPOSED SHOPFRONT PLANS AND ELEVATIONS
DRG No. 117-20-0 REV A
SCALE 1:50 @ A3 DATE JULY 17
DRAWN BY CW
DRAWING STATUS

INFORMATION