

NOTES:
DO NOT SCALE FROM THIS DRAWING.
ALL DIMENSIONS TO BE CHECKED ON SITE.
ALL OMISSIONS AND DISCREPANCIES TO BE
REPORTED TO THE ARCHITECT IMMEDIATELY.

ALL RIGHTS RESERVED. THIS WORK IS COPYRIGHT
AND CANNOT BE REPRODUCED OR COPIED OR MODIFIED
IN ANY FORM OR BY ANY MEANS, GRAPHIC ELECTRONIC
OR MECHANICAL, INCLUDING PHOTOCOPYING WITHOUT
THE WRITTEN PERMISSION OF SQUIRE AND PARTNERS
ARCHITECTS.



Site Boundary



Issued for Planning	19/05/17	GH	B
Issued for Planning	20/01/17	GH	A
Issued for Consultant Comments	11/11/16	GH	-
Revision description	Date	Check	Rev

SQUIRE & PARTNERS

77 Wicklow Street London WC1X 8JY
T: 020 7278 8865 F: 020 7238 9488

info@squireandpartners.com
www.squireandpartners.com

Project:
26 Netherhall Gardens,
Hampstead,
London. NW3.

Drawing:
Proposed
Lower Ground Floor

Drawn	Date	Scale
WS	11/11/2016	1:1000
Job number	Drawing number	Revision
04009	C645_P_LG_001	B





NOTES:

DO NOT SCALE FROM THIS DRAWING.
ALL DIMENSIONS TO BE CHECKED ON SITE.
ALL OMISSIONS AND DISCREPANCIES TO BE
REPORTED TO THE ARCHITECT IMMEDIATELY.

ALL RIGHTS RESERVED. THIS WORK IS COPYRIGHT
AND CANNOT BE REPRODUCED OR COPIED OR MODIFIED
IN ANY FORM OR BY ANY MEANS, GRAPHIC ELECTRONIC
OR MECHANICAL, INCLUDING PHOTOCOPYING WITHOUT
THE WRITTEN PERMISSION OF SQUIRE AND PARTNERS
ARCHITECTS.



Site Boundary

Issued for Planning	19/05/17	GH	B
Issued for Planning	20/01/17	GH	A
Issued for Consultant Comments	11/11/16	GH	-
Revision description	Date	Check	Rev

SQUIRE & PARTNERS


77 Wicklow Street London WC1X 8JY
T: 020 7278 8865 F: 020 7238 9488

info@squireandpartners.com
www.squireandpartners.com

Project:
26 Netherhall Gardens,
Hampstead,
London, NW3.

Drawing:
Proposed
Ground Floor Plan


Drawn	Date	Scale
WS	11/11/2016	1:1000
Job number	Drawing number	Revision
04009	C645_P_00_001	B

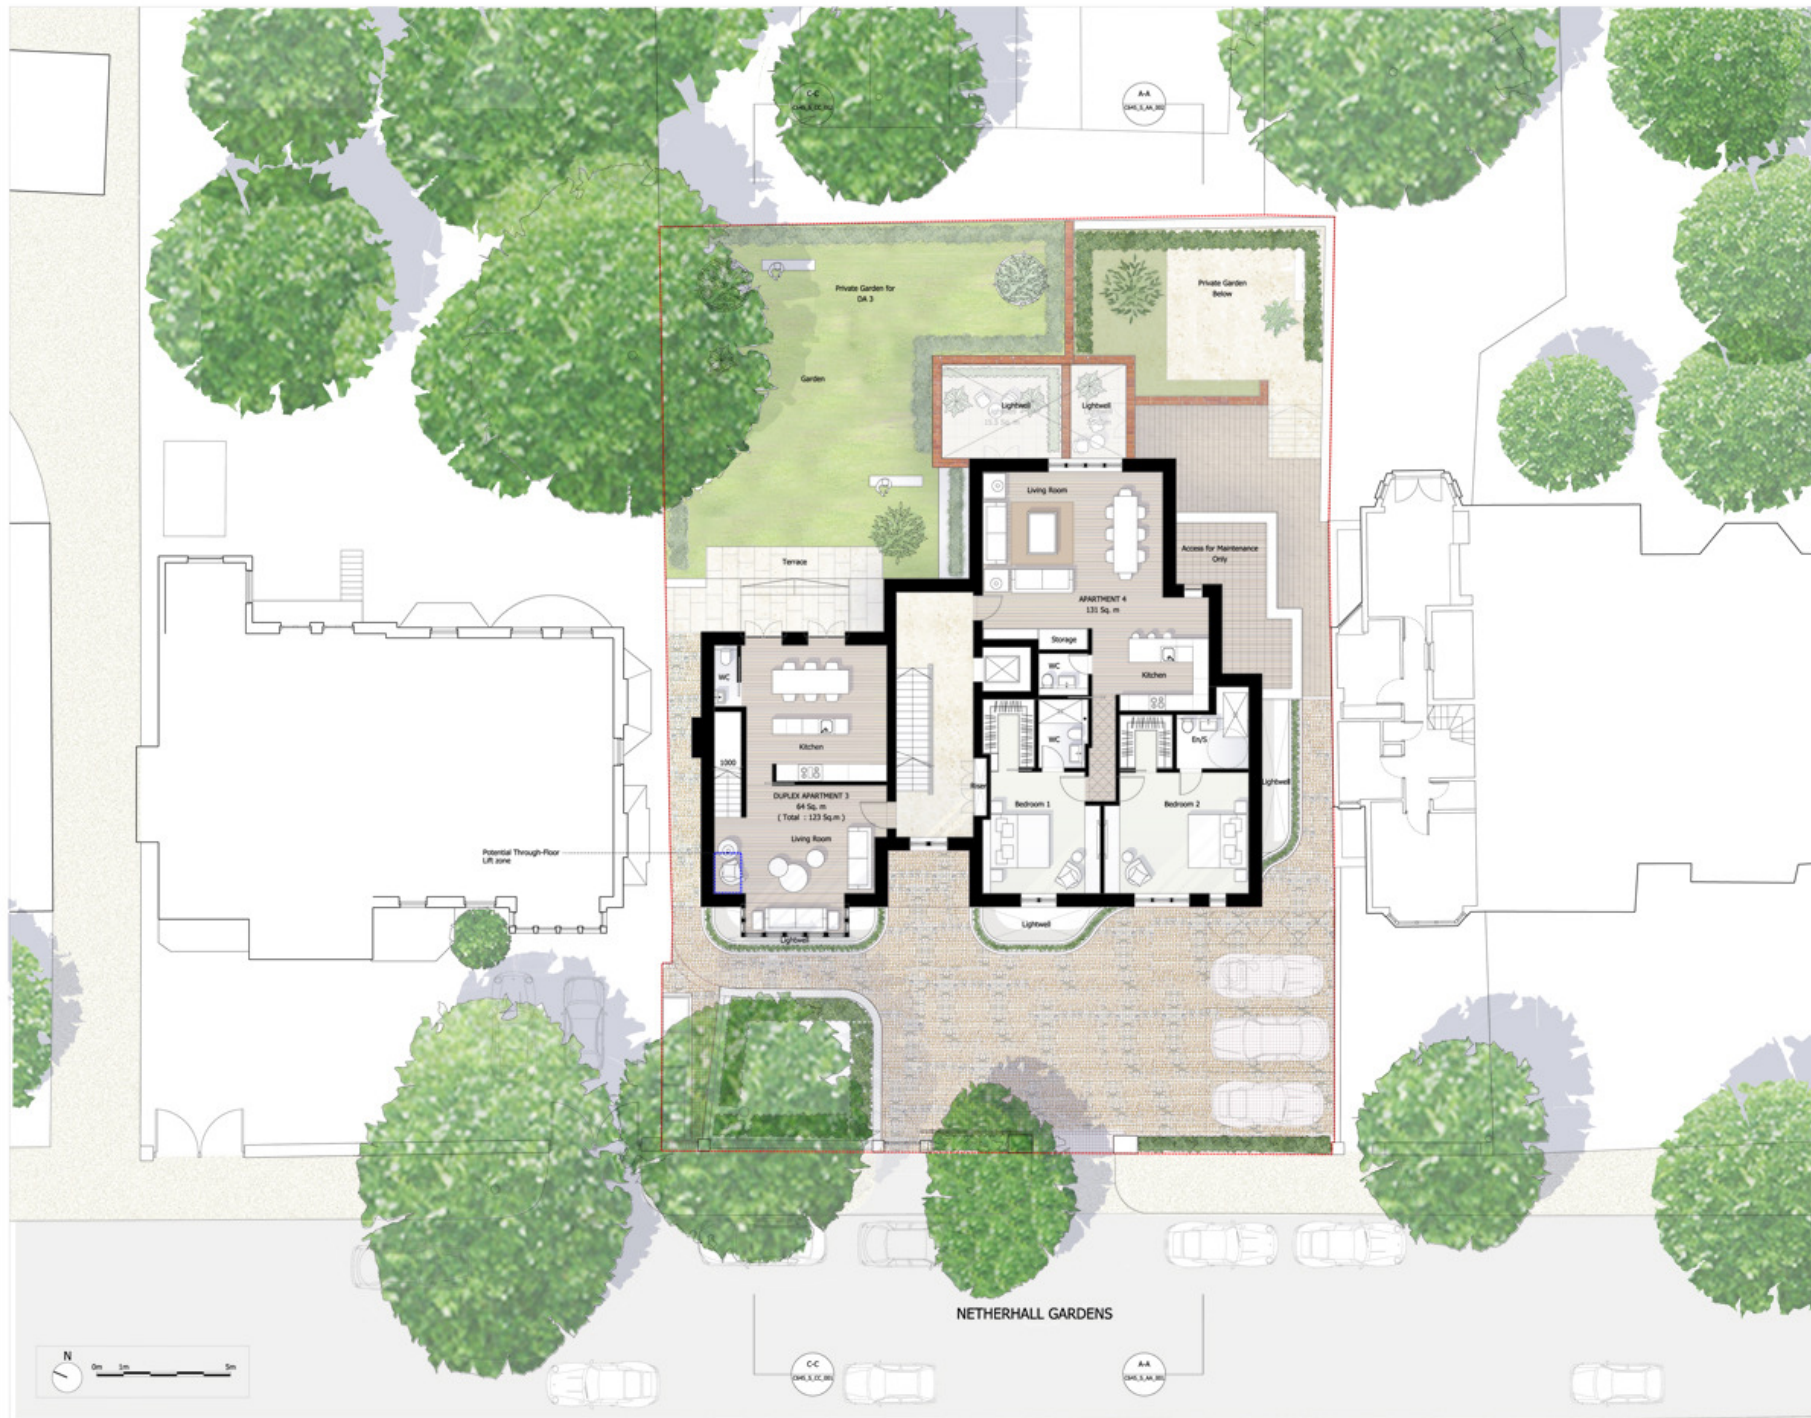

NOTES:

DO NOT SCALE FROM THIS DRAWING.
ALL DIMENSIONS TO BE CHECKED ON SITE.
ALL OMISSIONS AND DISCREPANCIES TO BE
REPORTED TO THE ARCHITECT IMMEDIATELY.

ALL RIGHTS RESERVED. THIS WORK IS COPYRIGHT
AND CANNOT BE REPRODUCED OR COPIED OR MODIFIED
IN ANY FORM OR BY ANY MEANS, GRAPHIC ELECTRONIC
OR MECHANICAL, INCLUDING PHOTOCOPYING WITHOUT
THE WRITTEN PERMISSION OF SQUIRE AND PARTNERS
ARCHITECTS.

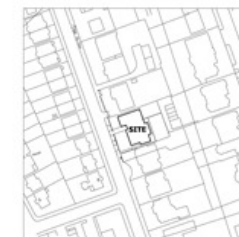

Site Boundary

Issued for Planning	19/05/17	GH	B
Issued for Planning	20/01/17	GH	A
Issued for Consultant Comments	11/11/16	GH	-
Revision description	Date	Check	Rev

SQUIRE & PARTNERS

77 Wicklow Street London WC1X 8JY
T: 020 7278 8865 F: 020 7238 9488

info@squireandpartners.com
www.squireandpartners.com

Project:
26 Netherhall Gardens,
Hampstead,
London. NW3.

Drawing:
Proposed
First Floor Plan

Drawn	Date	Scale
WS	11/11/2016	1:1000
Job number	Drawing number	Revision
04009	C645_P_01_001	B



NOTES:

DO NOT SCALE FROM THIS DRAWING.
ALL DIMENSIONS TO BE CHECKED ON SITE.
ALL OMISSIONS AND DISCREPANCIES TO BE
REPORTED TO THE ARCHITECT IMMEDIATELY.

ALL RIGHTS RESERVED. THIS WORK IS COPYRIGHT
AND CANNOT BE REPRODUCED OR COPIED OR MODIFIED
IN ANY FORM OR BY ANY MEANS, GRAPHIC ELECTRONIC
OR MECHANICAL, INCLUDING PHOTOCOPYING WITHOUT
THE WRITTEN PERMISSION OF SQUIRE AND PARTNERS
ARCHITECTS.



Issued for Planning	19/05/17	GH	B
Issued for Planning	20/01/17	GH	A
Issued for Consultant Comments	11/11/16	GH	-
Revision description	Date	Check	Rev

SQUIRE & PARTNERS


77 Wicklow Street London WC1X 8JY
T: 020 7278 8865 F: 020 7238 9488

info@squireandpartners.com
www.squireandpartners.com

Project:
26 Netherhall Gardens,
Hampstead,
London. NW3.

Drawing:
Proposed
Second Floor Plan

Drawn	Date	Scale
WS	11/11/2016	1:1000
Job number	Drawing number	Revision
04009	C645_P_02_001	B

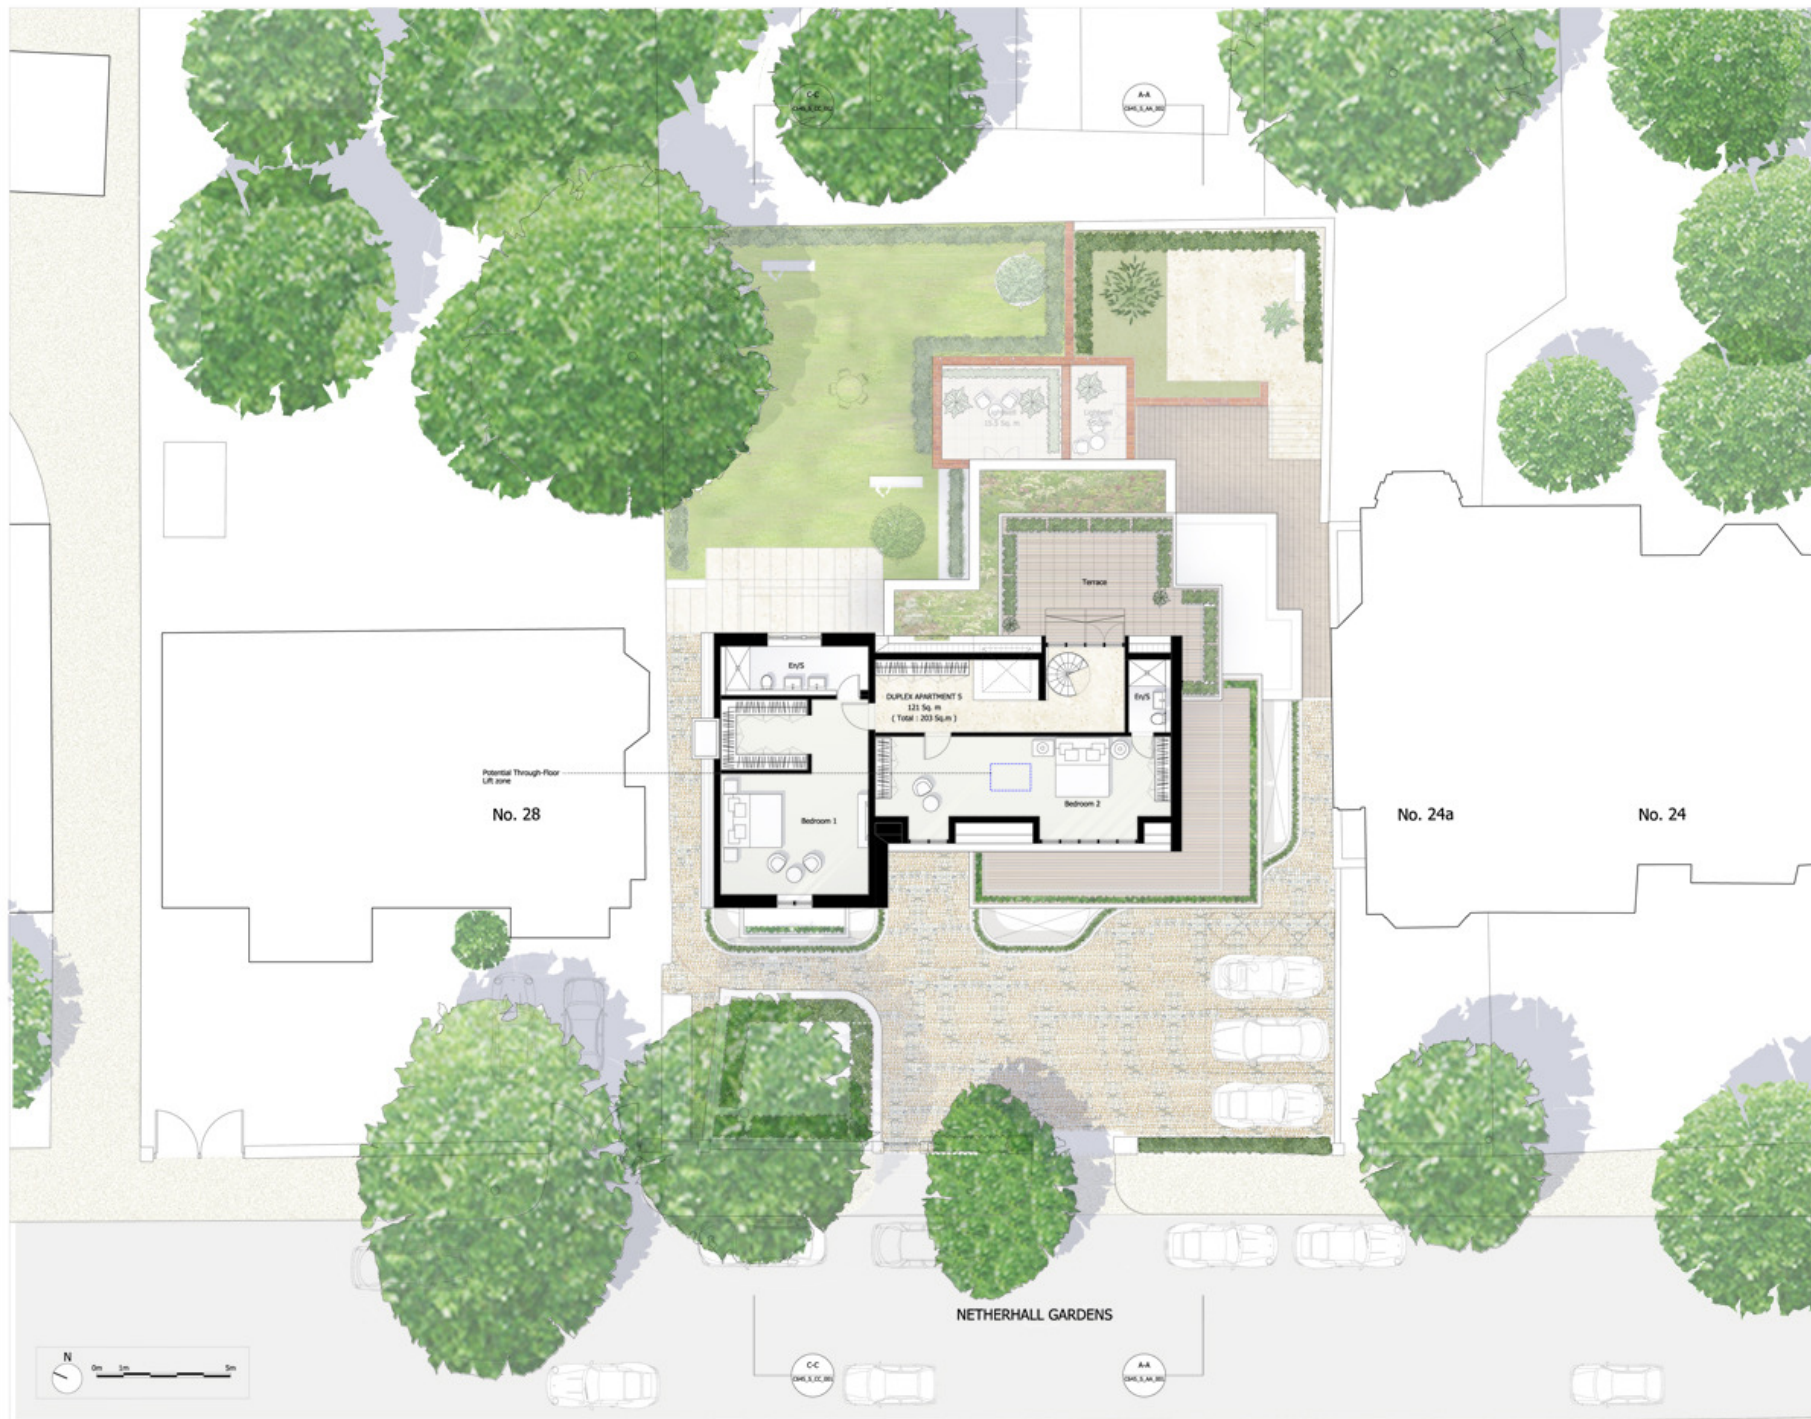

NOTES:

DO NOT SCALE FROM THIS DRAWING.
ALL DIMENSIONS TO BE CHECKED ON SITE.
ALL OMISSIONS AND DISCREPANCIES TO BE
REPORTED TO THE ARCHITECT IMMEDIATELY.

ALL RIGHTS RESERVED. THIS WORK IS COPYRIGHT
AND CANNOT BE REPRODUCED OR COPIED OR MODIFIED
IN ANY FORM OR BY ANY MEANS, GRAPHIC ELECTRONIC
OR MECHANICAL, INCLUDING PHOTOCOPYING WITHOUT
THE WRITTEN PERMISSION OF SQUIRE AND PARTNERS
ARCHITECTS.



Issued for Planning	19/05/17	GH	B
Issued for Planning	20/01/17	GH	A
Issued for Consultant Comments	11/11/16	GH	-
Revision description	Date	Check	Rev

SQUIRE & PARTNERS


77 Wicklow Street London WC1X 8JY
T: 020 7278 8865 F: 020 7238 9488

info@squireandpartners.com
www.squireandpartners.com

Project:
26 Netherhall Gardens,
Hampstead,
London. NW3.

Drawing:
Proposed
Third Floor Plan

Drawn	Date	Scale
WS	11/11/2016	1:1000
Job number	Drawing number	Revision
04009	C645_P_03_001	B

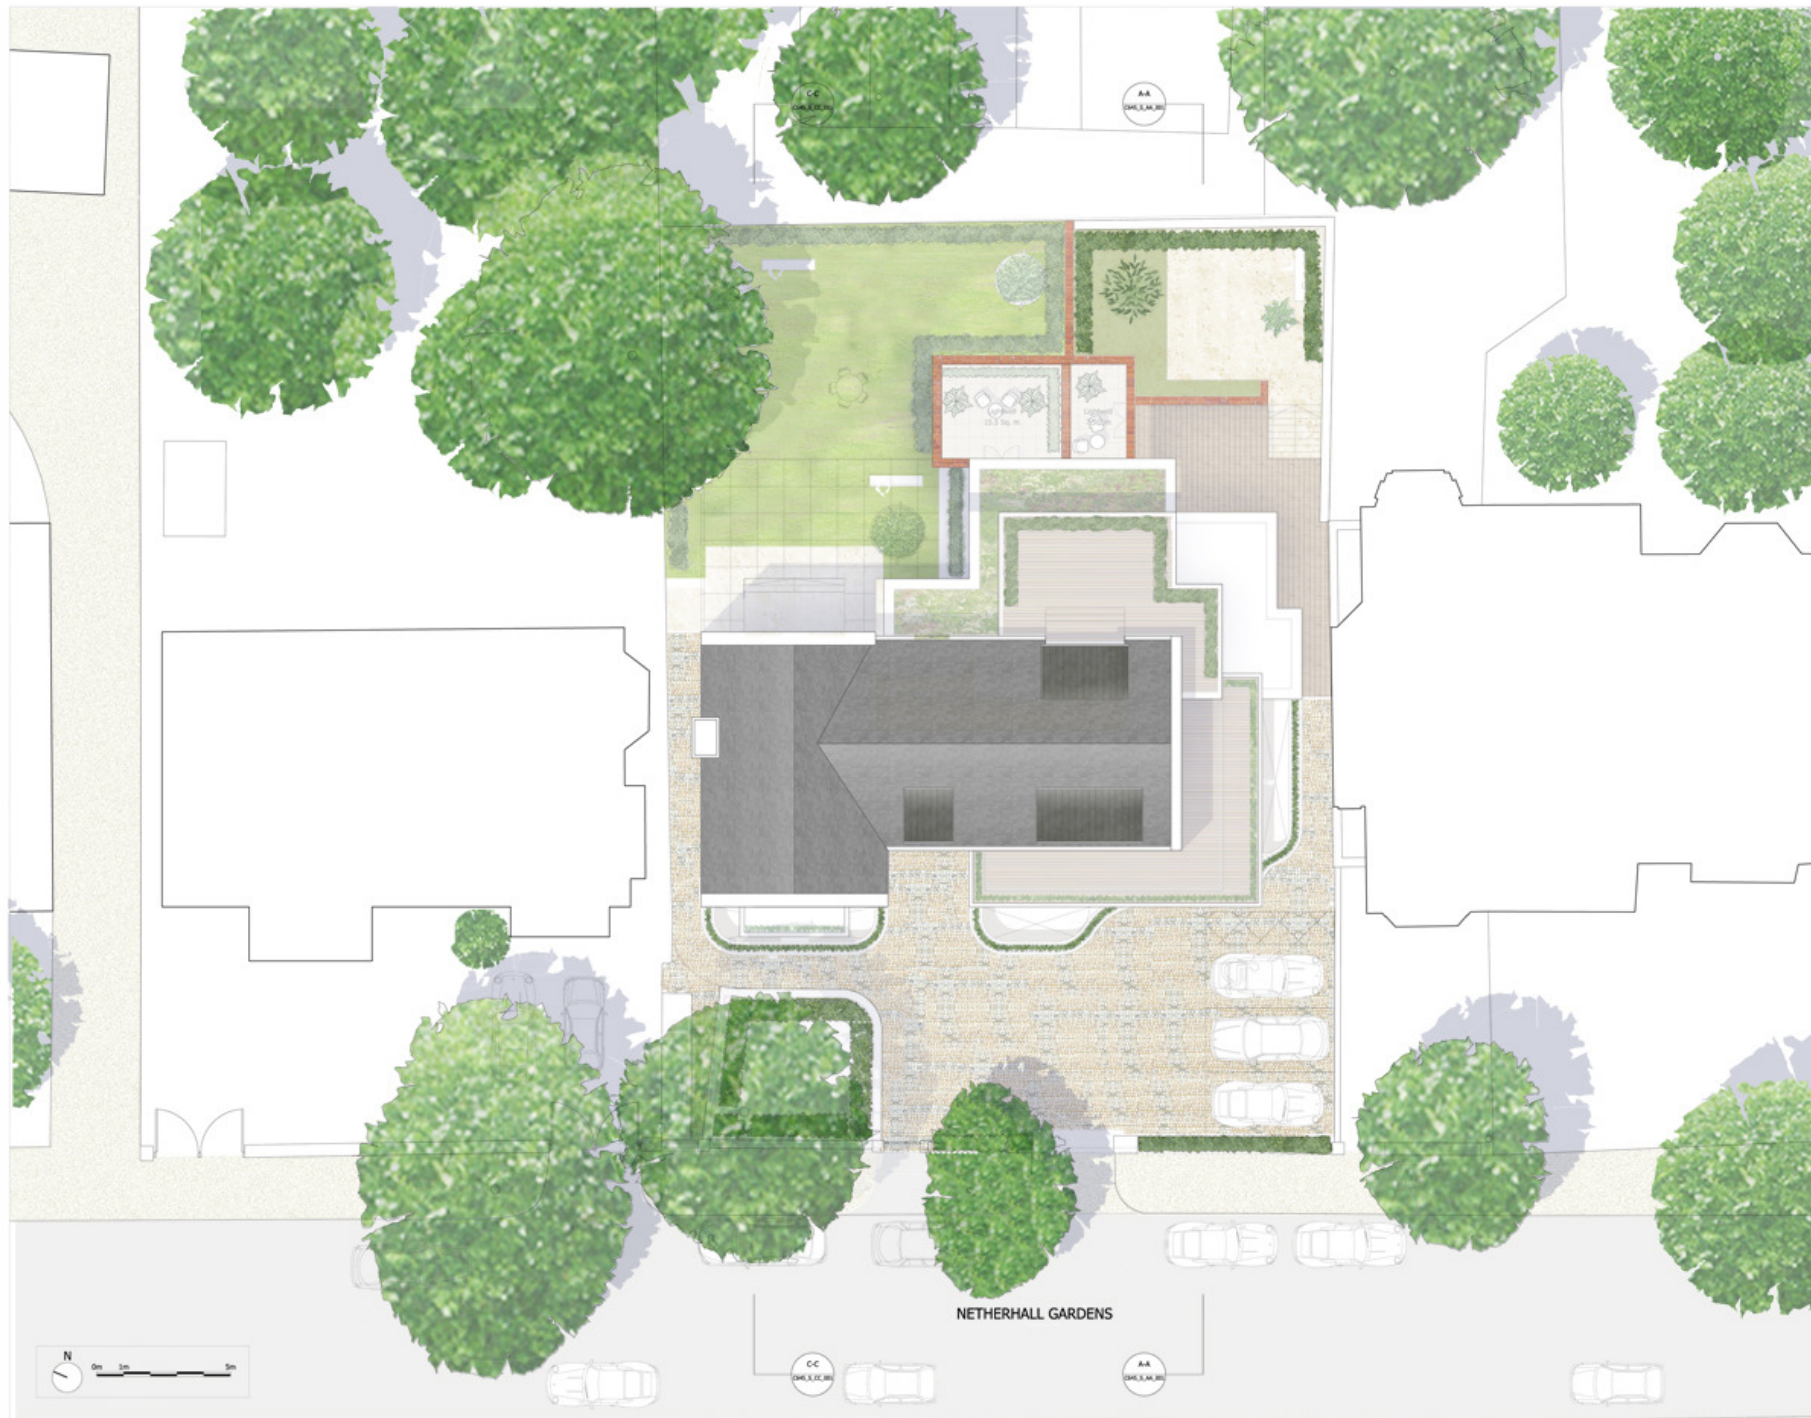

NOTES:

DO NOT SCALE FROM THIS DRAWING.
ALL DIMENSIONS TO BE CHECKED ON SITE.
ALL OMISSIONS AND DISCREPANCIES TO BE
REPORTED TO THE ARCHITECT IMMEDIATELY.

ALL RIGHTS RESERVED. THIS WORK IS COPYRIGHT
AND CANNOT BE REPRODUCED OR COPIED OR MODIFIED
IN ANY FORM OR BY ANY MEANS, GRAPHIC ELECTRONIC
OR MECHANICAL, INCLUDING PHOTOCOPYING WITHOUT
THE WRITTEN PERMISSION OF SQUIRE AND PARTNERS
ARCHITECTS.



Issued for Planning	19/05/17	GH	B
Issued for Planning	20/01/17	GH	A
Issued for Consultant Comments	11/11/16	GH	-
Revision description	Date	Check	Rev

SQUIRE & PARTNERS

77 Wicklow Street London WC1X 8JY
T: 020 7278 8865 F: 020 7238 9488

info@squireandpartners.com
www.squireandpartners.com


Project:
26 Netherhall Gardens,
Hampstead,
London. NW3.

Drawing:
Proposed
Roof Plan

Drawn	Date	Scale
WS	11/11/2016	1:1000
Job number	Drawing number	Revision
04009	C645_P_RF_001	B

NOTES:
DO NOT SCALE FROM THIS DRAWING.
ALL DIMENSIONS TO BE CHECKED ON SITE.
ALL OMISSIONS AND DISCREPANCIES TO BE
REPORTED TO THE ARCHITECT IMMEDIATELY.

ALL RIGHTS RESERVED. THIS WORK IS COPYRIGHT
AND CANNOT BE REPRODUCED OR COPIED OR MODIFIED
IN ANY FORM OR BY ANY MEANS, GRAPHIC ELECTRONIC
OR MECHANICAL, INCLUDING PHOTOCOPYING WITHOUT
THE WRITTEN PERMISSION OF SQUIRE AND PARTNERS
ARCHITECTS.

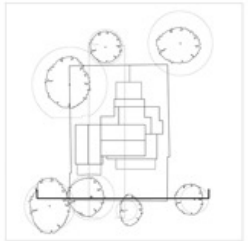

Issued for Planning	19/05/17	GH	B
Issued for Planning	20/01/17	GH	A
Issued for Consultant Comments	11/11/16	GH	-
Revision description	Date	Check	Rev

SQUIRE & PARTNERS

77 Wicklow Street London WC1X 9JY
T: 020 7278 8865 F: 020 7238 9488

info@squireandpartners.com
www.squireandpartners.com

Project:
26 Netherhall Gardens,
Hampstead,
London. NW3.

Drawing:
West Elevation
As Proposed


Drawn	Date	Scale
WS	11/11/2016	1:1000(AS)
Job number	Drawing number	Revision
04009	C645_E_W_001	B



NOTES:

DO NOT SCALE FROM THIS DRAWING.
ALL DIMENSIONS TO BE CHECKED ON SITE.
ALL OMISSIONS AND DISCREPANCIES TO BE
REPORTED TO THE ARCHITECT IMMEDIATELY.

ALL RIGHTS RESERVED. THIS WORK IS COPYRIGHT
AND CANNOT BE REPRODUCED OR COPIED OR MODIFIED
IN ANY FORM OR BY ANY MEANS, GRAPHIC ELECTRONIC
OR MECHANICAL, INCLUDING PHOTOCOPYING WITHOUT
THE WRITTEN PERMISSION OF SQUIRE AND PARTNERS
ARCHITECTS.

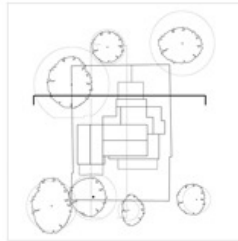

Issued for Planning	19/05/17	GH	B
Issued for Planning	20/01/17	GH	A
Issued for Consultant Comments	11/11/16	GH	-
Revision description	Date	Check	Rev

SQUIRE & PARTNERS


77 Wicklow Street London WC1X 9JY
T: 020 7278 8865 F: 020 7238 9485

info@squireandpartners.com
www.squireandpartners.com

Project:
26 Netherhall Gardens,
Hampstead,
London. NW3.


Drawing:
Proposed East Elevation

Drawn	Date	Scale
WS	11/11/2016	1:1000
Job number	Drawing number	Revision
04009	C645_E_E_001	B

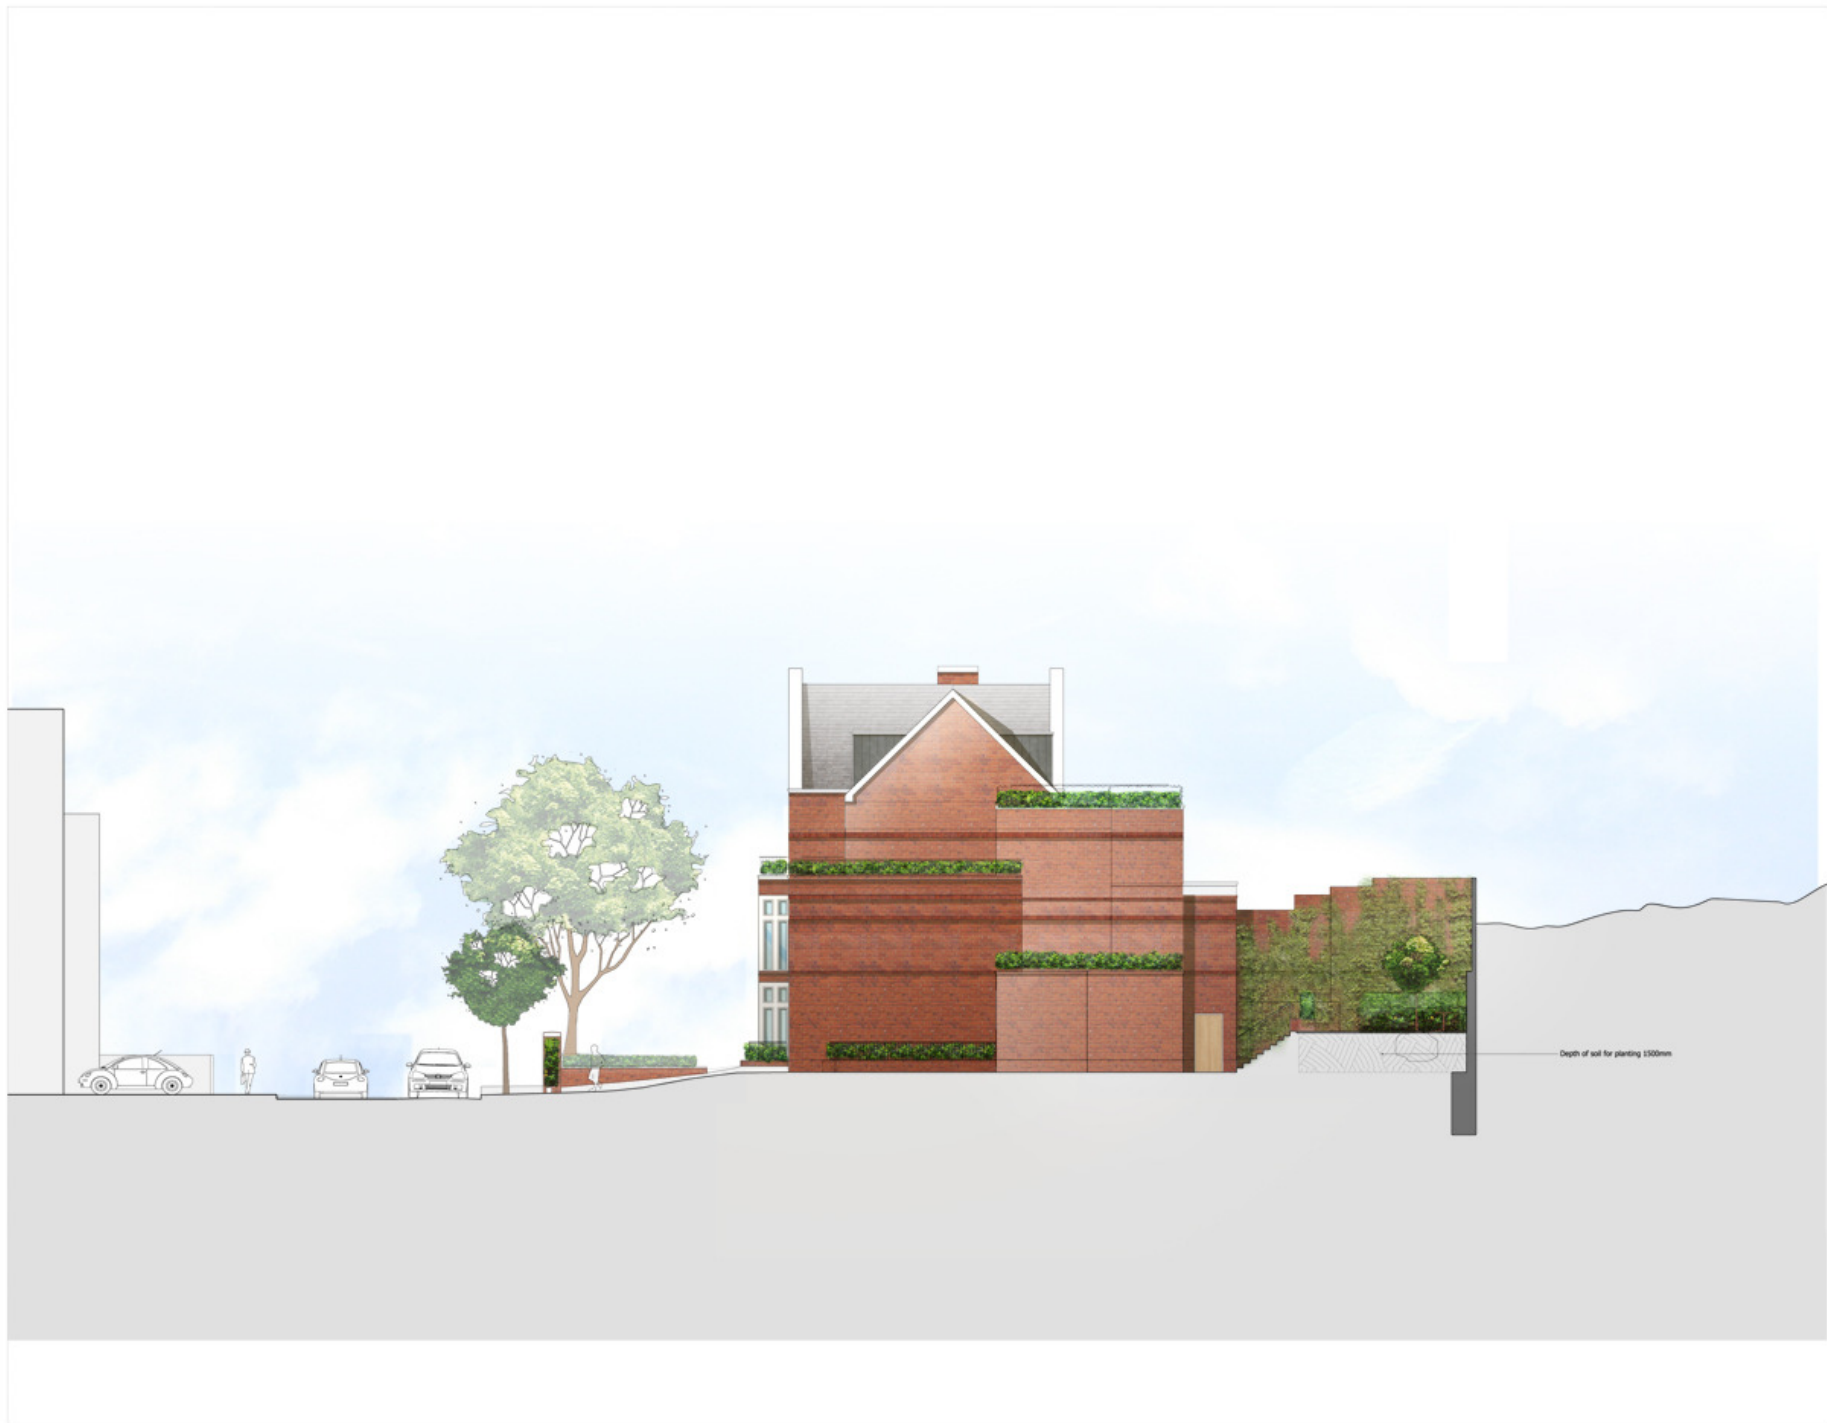

NOTES:
DO NOT SCALE FROM THIS DRAWING.
ALL DIMENSIONS TO BE CHECKED ON SITE.
ALL OMISSIONS AND DISCREPANCIES TO BE REPORTED TO THE ARCHITECT IMMEDIATELY.

ALL RIGHTS RESERVED. THIS WORK IS COPYRIGHT AND CANNOT BE REPRODUCED OR COPIED OR MODIFIED IN ANY FORM OR BY ANY MEANS, GRAPHIC ELECTRONIC OR MECHANICAL, INCLUDING PHOTOCOPYING WITHOUT THE WRITTEN PERMISSION OF SQUIRE AND PARTNERS ARCHITECTS.

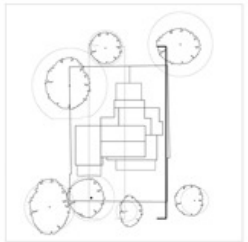

Issued for Planning	19/05/17	GH	B
Issued for Planning	20/01/17	GH	A
Issued for Consultant Comments	11/11/16	GH	-
Revision description	Date	Check	Rev

SQUIRE & PARTNERS

77 Wicklow Street London WC1X 9JY
T: 020 7278 8865 F: 020 7238 9486

info@squireandpartners.com
www.squireandpartners.com


Project:
26 Netherhall Gardens,
Hampstead,
London. NW3.

Drawing:
South Elevation
As Proposed

Drawn	Date	Scale
WS	11/11/2016	1:1000(A3)
Job number	Drawing number	Revision
04009	C645_E_S_001	B

NOTES:
DO NOT SCALE FROM THIS DRAWING.
ALL DIMENSIONS TO BE CHECKED ON SITE.
ALL OMISSIONS AND DISCREPANCIES TO BE
REPORTED TO THE ARCHITECT IMMEDIATELY.

ALL RIGHTS RESERVED. THIS WORK IS COPYRIGHT
AND CANNOT BE REPRODUCED OR COPIED OR MODIFIED
IN ANY FORM OR BY ANY MEANS, GRAPHIC ELECTRONIC
OR MECHANICAL, INCLUDING PHOTOCOPYING WITHOUT
THE WRITTEN PERMISSION OF SQUIRE AND PARTNERS
ARCHITECTS.

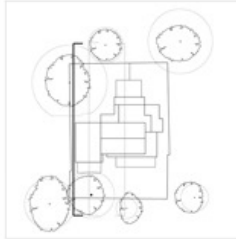

Issued for Planning	19/05/17	GH	B
Issued for Planning	20/01/17	GH	A
Issued for Consultant Comments	11/11/16	GH	-
Revision description	Date	Check	Rev

SQUIRE & PARTNERS

77 Wicklow Street London WC1X 9JY
T: 020 7278 8865 F: 020 7238 9488

info@squireandpartners.com
www.squireandpartners.com

Project:
**26 Netherhall Gardens,
Hampstead,
London. NW3.**


Drawing:
**North Elevation
As Proposed**

Drawn	Date	Scale
WS	11/11/2016	1:1000(A3)
Job number	Drawing number	Revision
04009	C645_E_N_001	B

NOTES:

DO NOT SCALE FROM THIS DRAWING.
ALL DIMENSIONS TO BE CHECKED ON SITE.
ALL OMISSIONS AND DISCREPANCIES TO BE
REPORTED TO THE ARCHITECT IMMEDIATELY.

ALL RIGHTS RESERVED. THIS WORK IS COPYRIGHT
AND CANNOT BE REPRODUCED OR COPIED OR MODIFIED
IN ANY FORM OR BY ANY MEANS, GRAPHIC ELECTRONIC
OR MECHANICAL, INCLUDING PHOTOCOPYING WITHOUT
THE WRITTEN PERMISSION OF SQUIRE AND PARTNERS
ARCHITECTS.

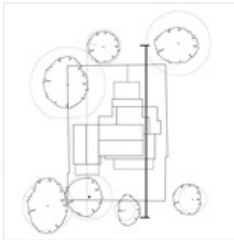

Issued for Planning	19/05/17	GH	B
Issued for Planning	20/01/17	GH	A
Issued for Consultant Comments	11/11/16	GH	-
Revision description	Date	Check	Rev

SQUIRE & PARTNERS

77 Wicklow Street London WC1X 9JY
T: 020 7278 8865 F: 020 7238 9485

info@squireandpartners.com
www.squireandpartners.com

Project:
**26 Netherhall Gardens,
Hampstead,
London. NW3.**



Drawing:
**Proposed
Section AA**

Drawn	Date	Scale
WS	11/11/16	1:1000(A3)
Job number	Drawing number	Revision
04009	C645_S_AA_001	B

NOTES:

DO NOT SCALE FROM THIS DRAWING.
ALL DIMENSIONS TO BE CHECKED ON SITE.
ALL OMISSIONS AND DISCREPANCIES TO BE
REPORTED TO THE ARCHITECT IMMEDIATELY.

ALL RIGHTS RESERVED. THIS WORK IS COPYRIGHT
AND CANNOT BE REPRODUCED OR COPIED OR MODIFIED
IN ANY FORM OR BY ANY MEANS, GRAPHIC ELECTRONIC
OR MECHANICAL, INCLUDING PHOTOCOPYING WITHOUT
THE WRITTEN PERMISSION OF SQUIRE AND PARTNERS
ARCHITECTS.

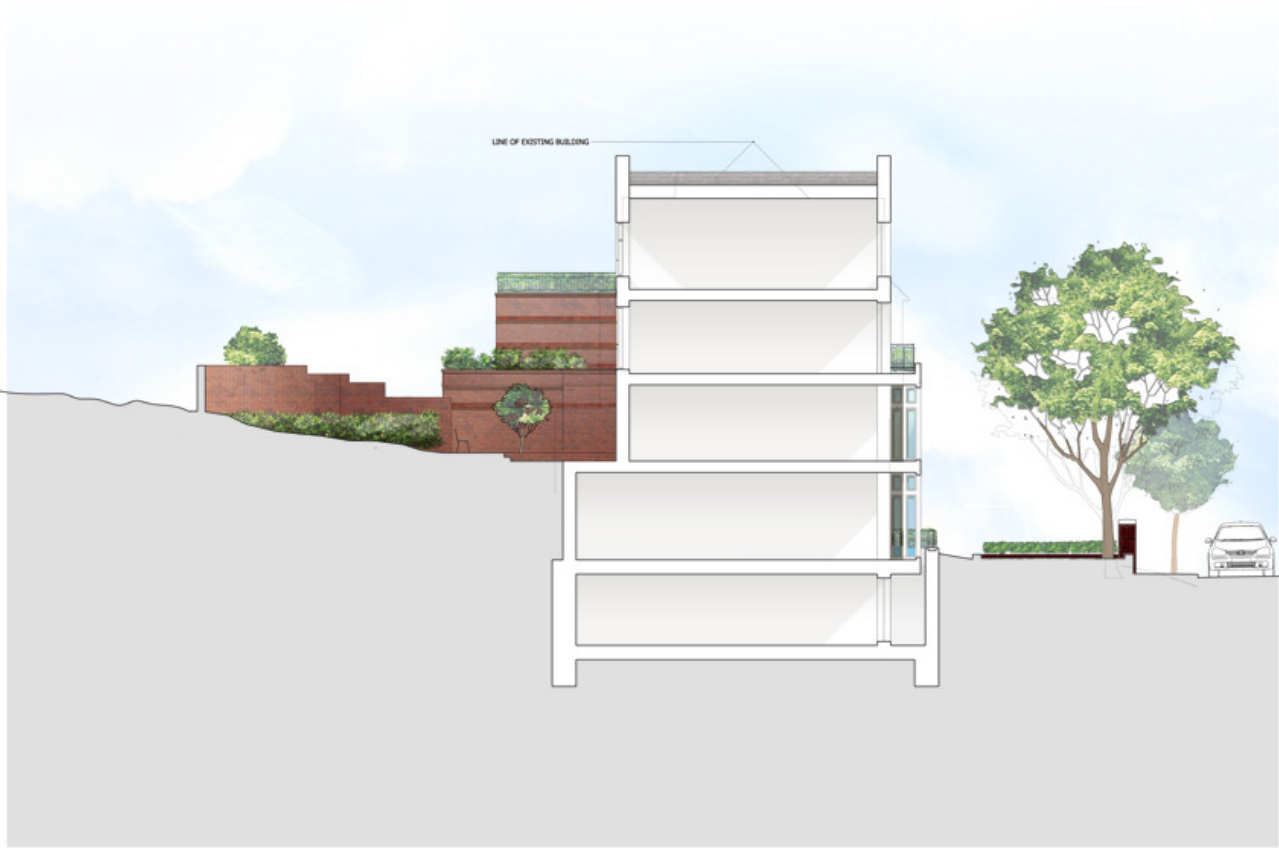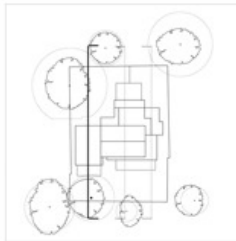

Issued for Planning	19/05/17	GH	B
Issued for Planning	20/01/17	GH	A
Issued for Consultant Comments	11/11/16	GH	-
Revision description	Date	Check	Rev

SQUIRE & PARTNERS

77 Wicklow Street London WC1X 8JY
T: 020 7278 8865 F: 020 7238 9485

info@squireandpartners.com
www.squireandpartners.com

Project:
**26 Netherhall Gardens,
Hampstead,
London. NW3.**

Drawing:
**Proposed
Section CC**

Drawn	Date	Scale
WS	11/11/2016	1:1000(A3)
Job number	Drawing number	Revision
04009	C645_S_CC_001	B