



For Construction Purposes:
 - Do not scale this drawing.
 - All dimensions and levels to be checked on site.
 - Discrepancies to be reported to Richard Mitzman Architects before proceeding.
 - If in any doubt about information on this drawing contact Richard Mitzman Architects.

Revisions

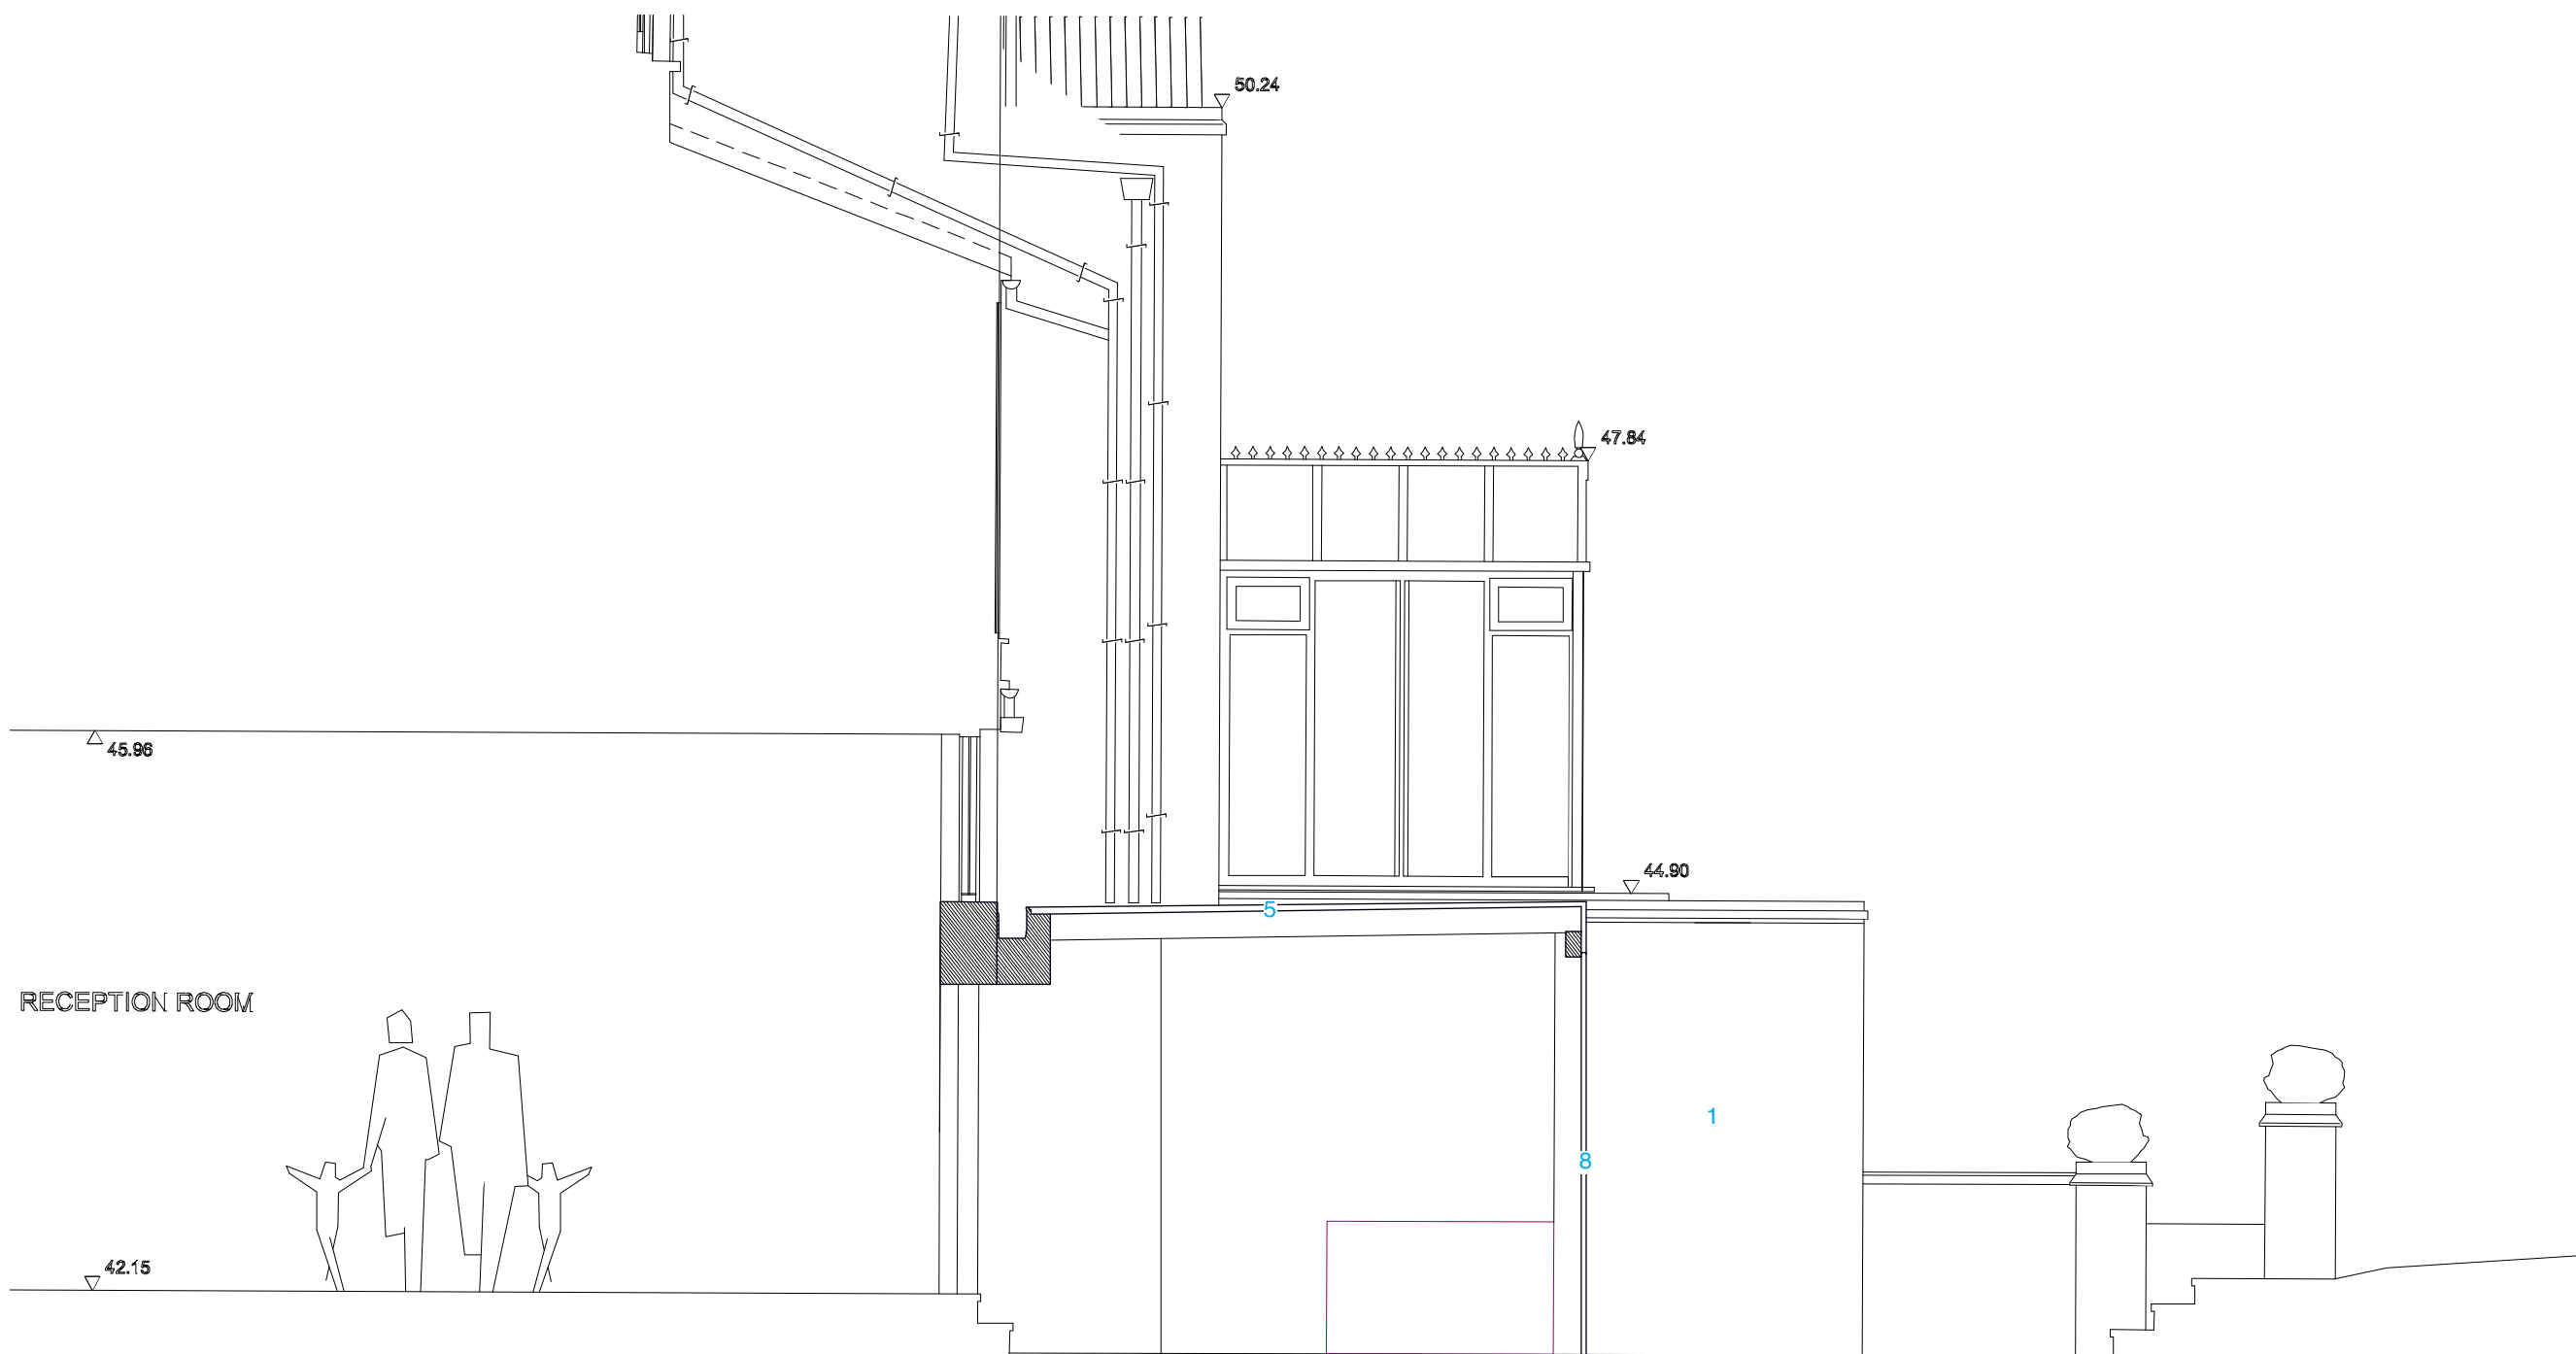

RECEPTION ROOM

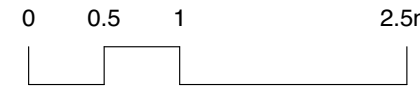

R.M.A. RICHARD MITZMAN architects llp
 020 7722 8525 Unit 1 Primrose Mews
 mail@richardmitzman.com Sharpleshall Street
 www.richardmitzman.com London NW1 8YW

client
 Julia & Robert Fenn

project
 96 Greencroft Gardens
 London
 NW6 3PH

drawing title
 Proposed Section AA

status
 Planning

scale 1:50@A3 **drawn by** --

date created 25.09.17 **file reference** 277-A-P-Bldg

drawing no.	revision
277-DWG-110	-

- 1. Stock Brick to match existing
- 2. Powdercoated aluminium doors
- 3. Painted timber windows/doors
- 4. Metal sheet roof
- 5. Glazed Roof
- 6. Precast coping
- 7. Brick Detail
- 8. Glazed Sliding Doors