


DO NOT SCALE FROM THIS DRAWING.  
ALL DIMENSION TO BE CHECKED ON SITE.  
COPYRIGHT RESERVED

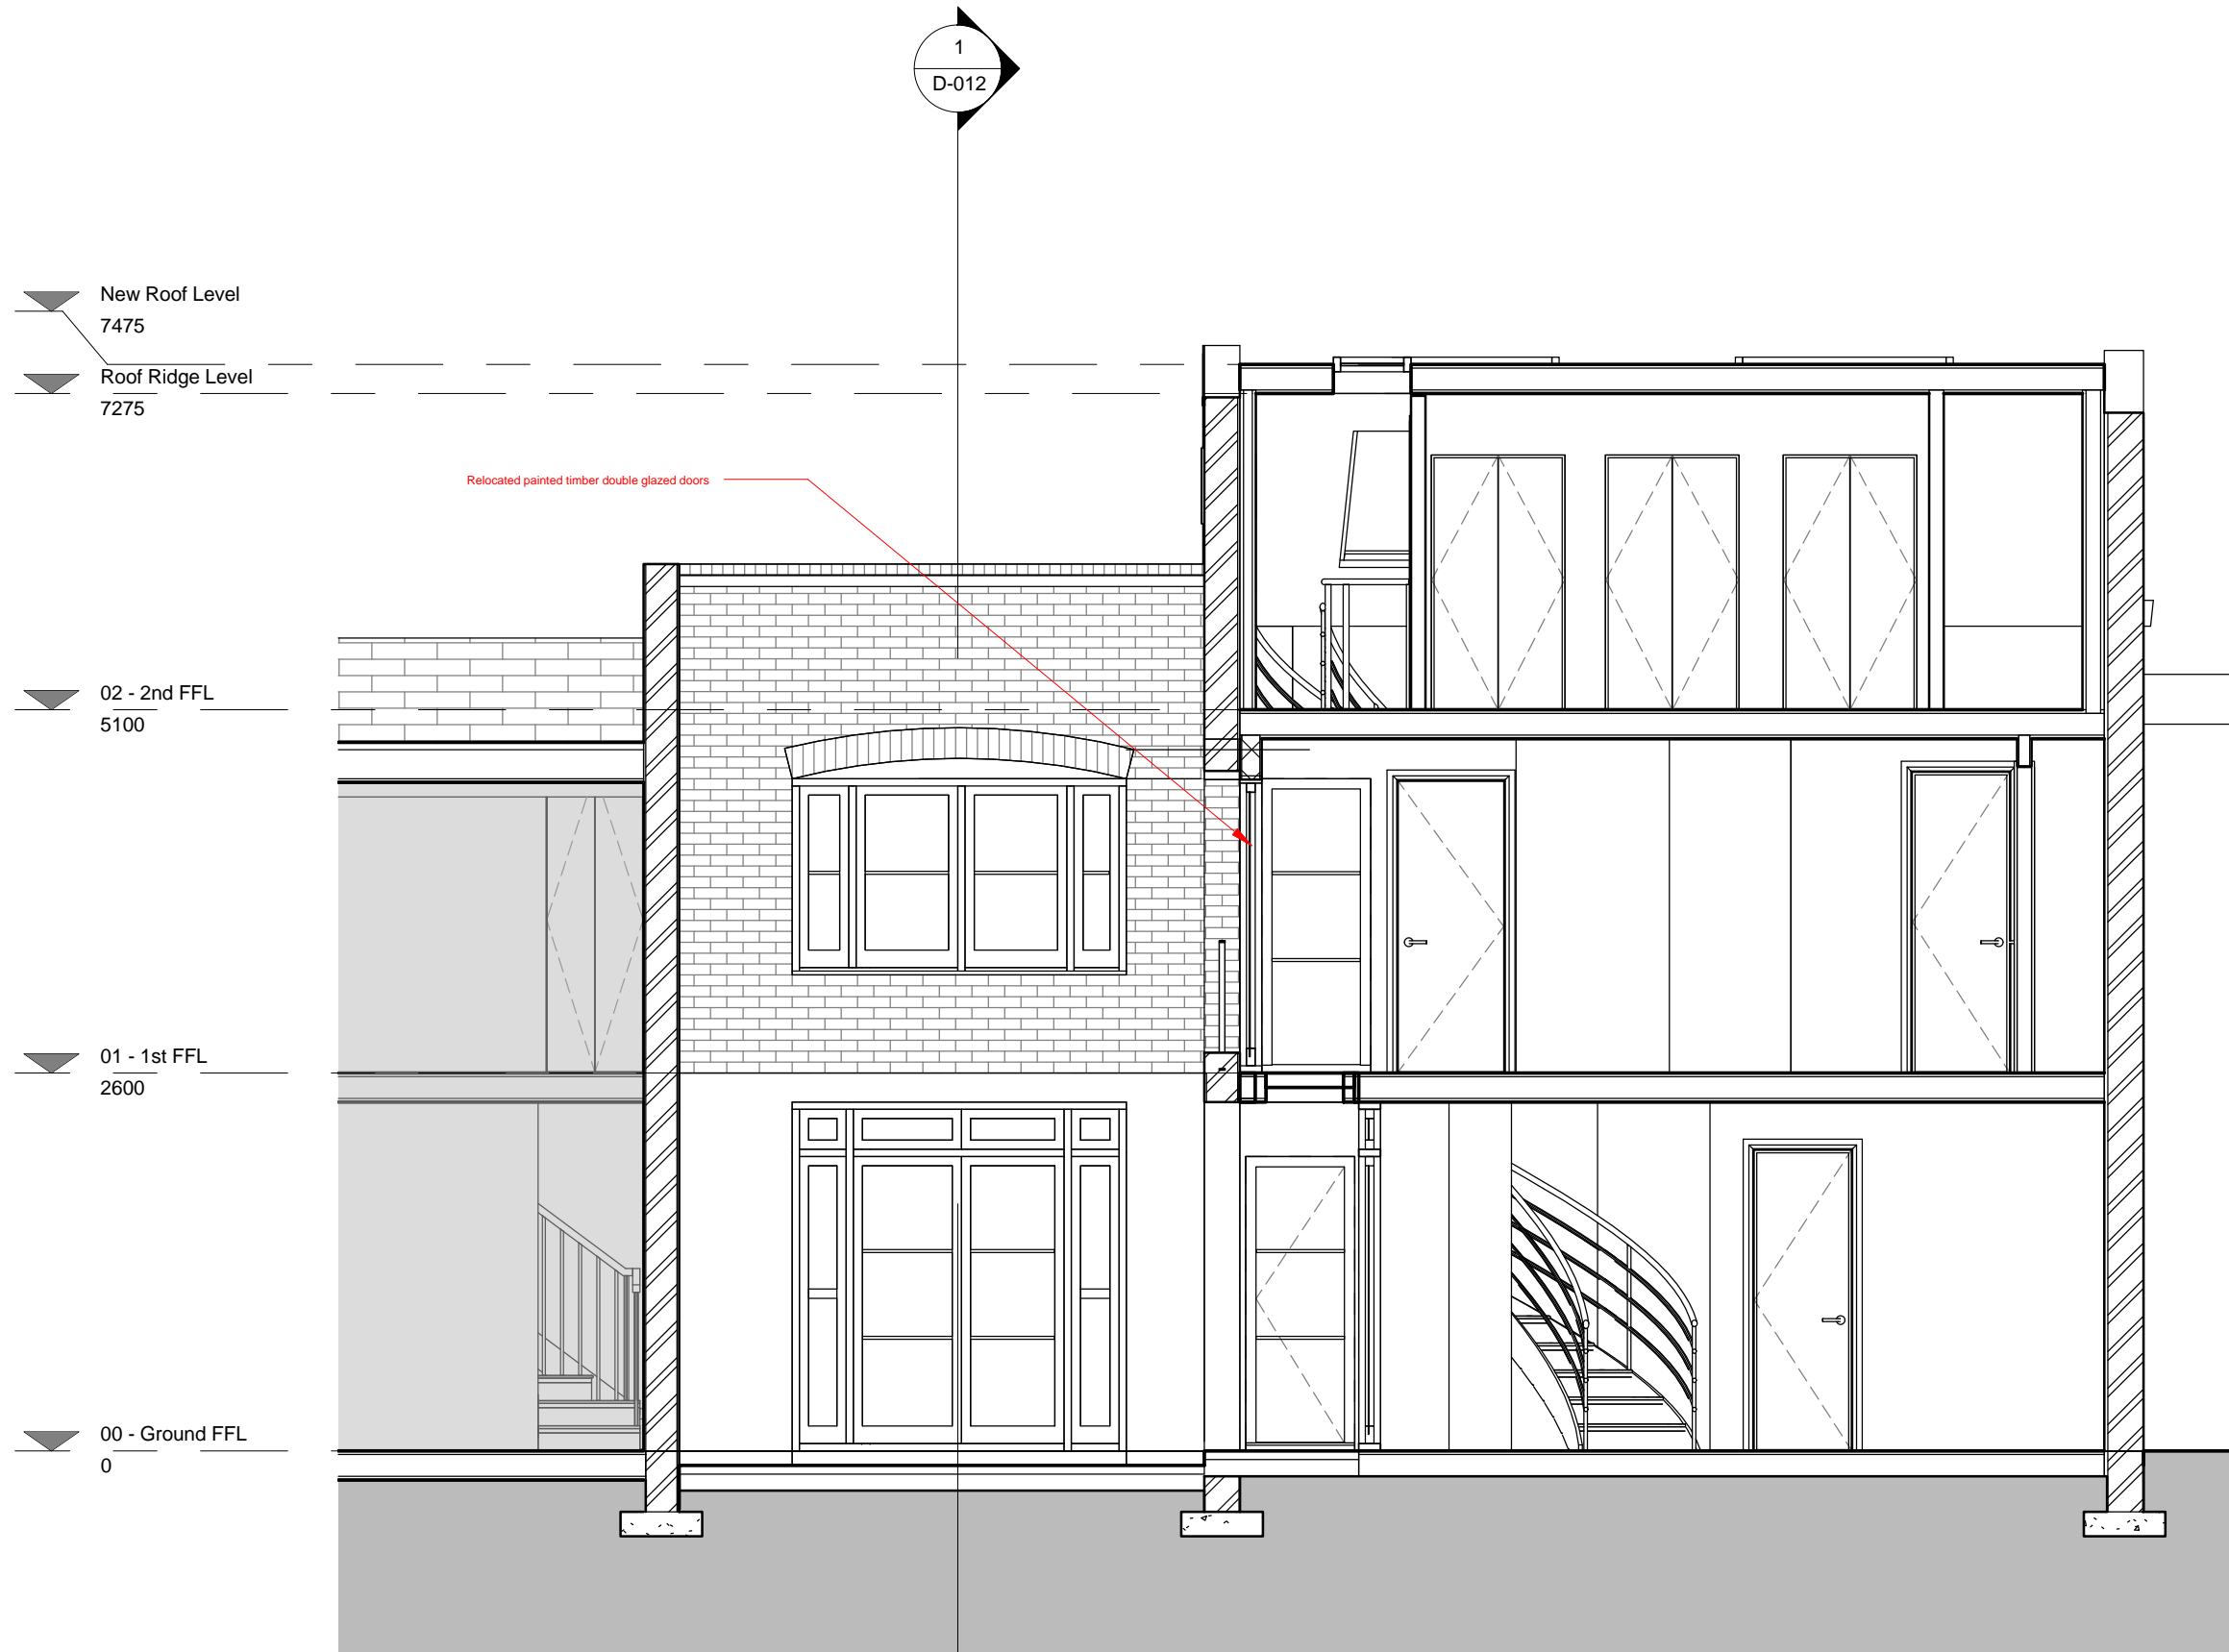

New Roof Level  
7475

Roof Ridge Level  
7275

02 - 2nd FFL  
5100

01 - 1st FFL  
2600

00 - Ground FFL  
0

SECTION CC  
1:50

B	Minor Amendment Application	SR	19/09/17
A	Planning officer's comments addressed	SR	05/01/17
REV/ISSUE	NOTE	DRN	DATE

SCALE	DATE	DRN	CHK
1:50@A3	03/08/2016	NM	MH

PROJECT  
**Mayfair Mews**  
NW1 8UU

DRAWING  
**Section CC**

**bubble architects** 460 MUSWELL HILL BROADWAY  
LONDON N10 1BS  
WWW.BUBBLEARCHITECTS.CO.UK

JOB NO	DRAWING NO	REV
016019	X-CC-D-013	B