


- Notes:
- 1. Line of consented external wall and glass balustrade shown dashed
 - 2. New steel framed glazed facade. Colour: Dark grey, RAL: 7043.
 - 3. New frameless glass balustrade with s/s top rail.
 - 4. External terrace with decking finish.
 - 5. New metal balustrade, colour: Dark Grey, RAL 7043.

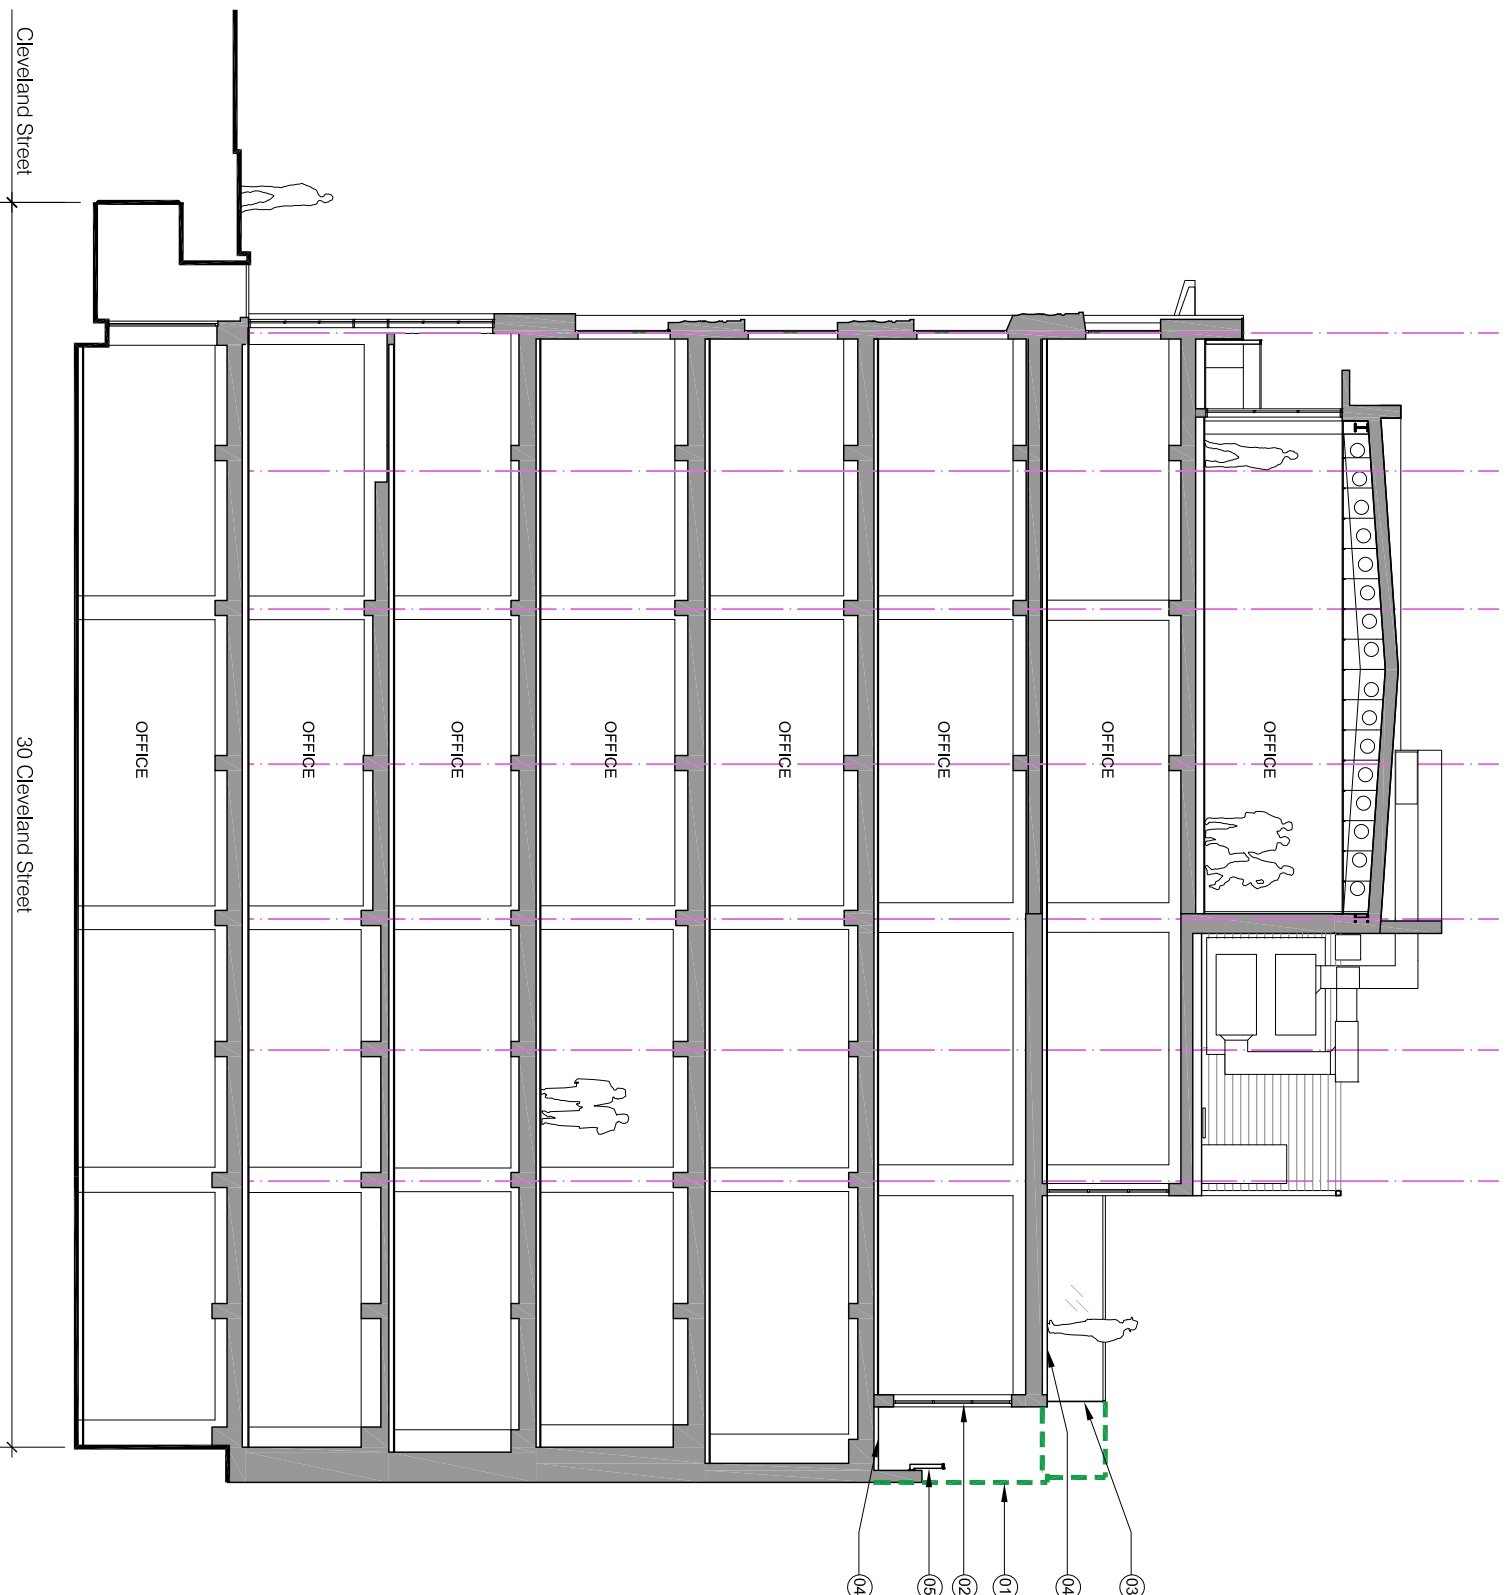

01
20.202
Proposed Section AA
Scale 1:150 @ A3

ALL WORKS NOT NOTED
REMAIN AS CONSENTED

For Planning

| Rev. | Description | By | Date |
|------|--------------------------------------|----|----------|
| P1 | Issued for Non-Material Amendment T1 | TJ | 15.08.17 |

Client

BC Noho Limited

Project

Cleveland Street

Title

Proposed Section AA

| Project No. | Drawing No. | Rev. |
|---------------|---------------|-----------|
| 1621.2 | 20.251 | P1 |

| Scale | Drawn | Checked | Date |
|-------|-------|---------|----------|
| | TM | TL | 08.09.17 |

Do not scale from this drawing. The Contractor is to take and check all dimensions on site before work commences. Discrepancies must be reported to the Architect. Subcontractors must verify all dimensions on site before making a shop drawing or commencing manufacturing. This drawing is copyright. ©