


- Notes:
- 1. Line of consented glass balustrade shown
 - 2. New PPC metal louvered acoustic plant screen.
Colour: Light grey, RAL: 9006.
 - 3. New frameless glass balustrade with s/s top rail

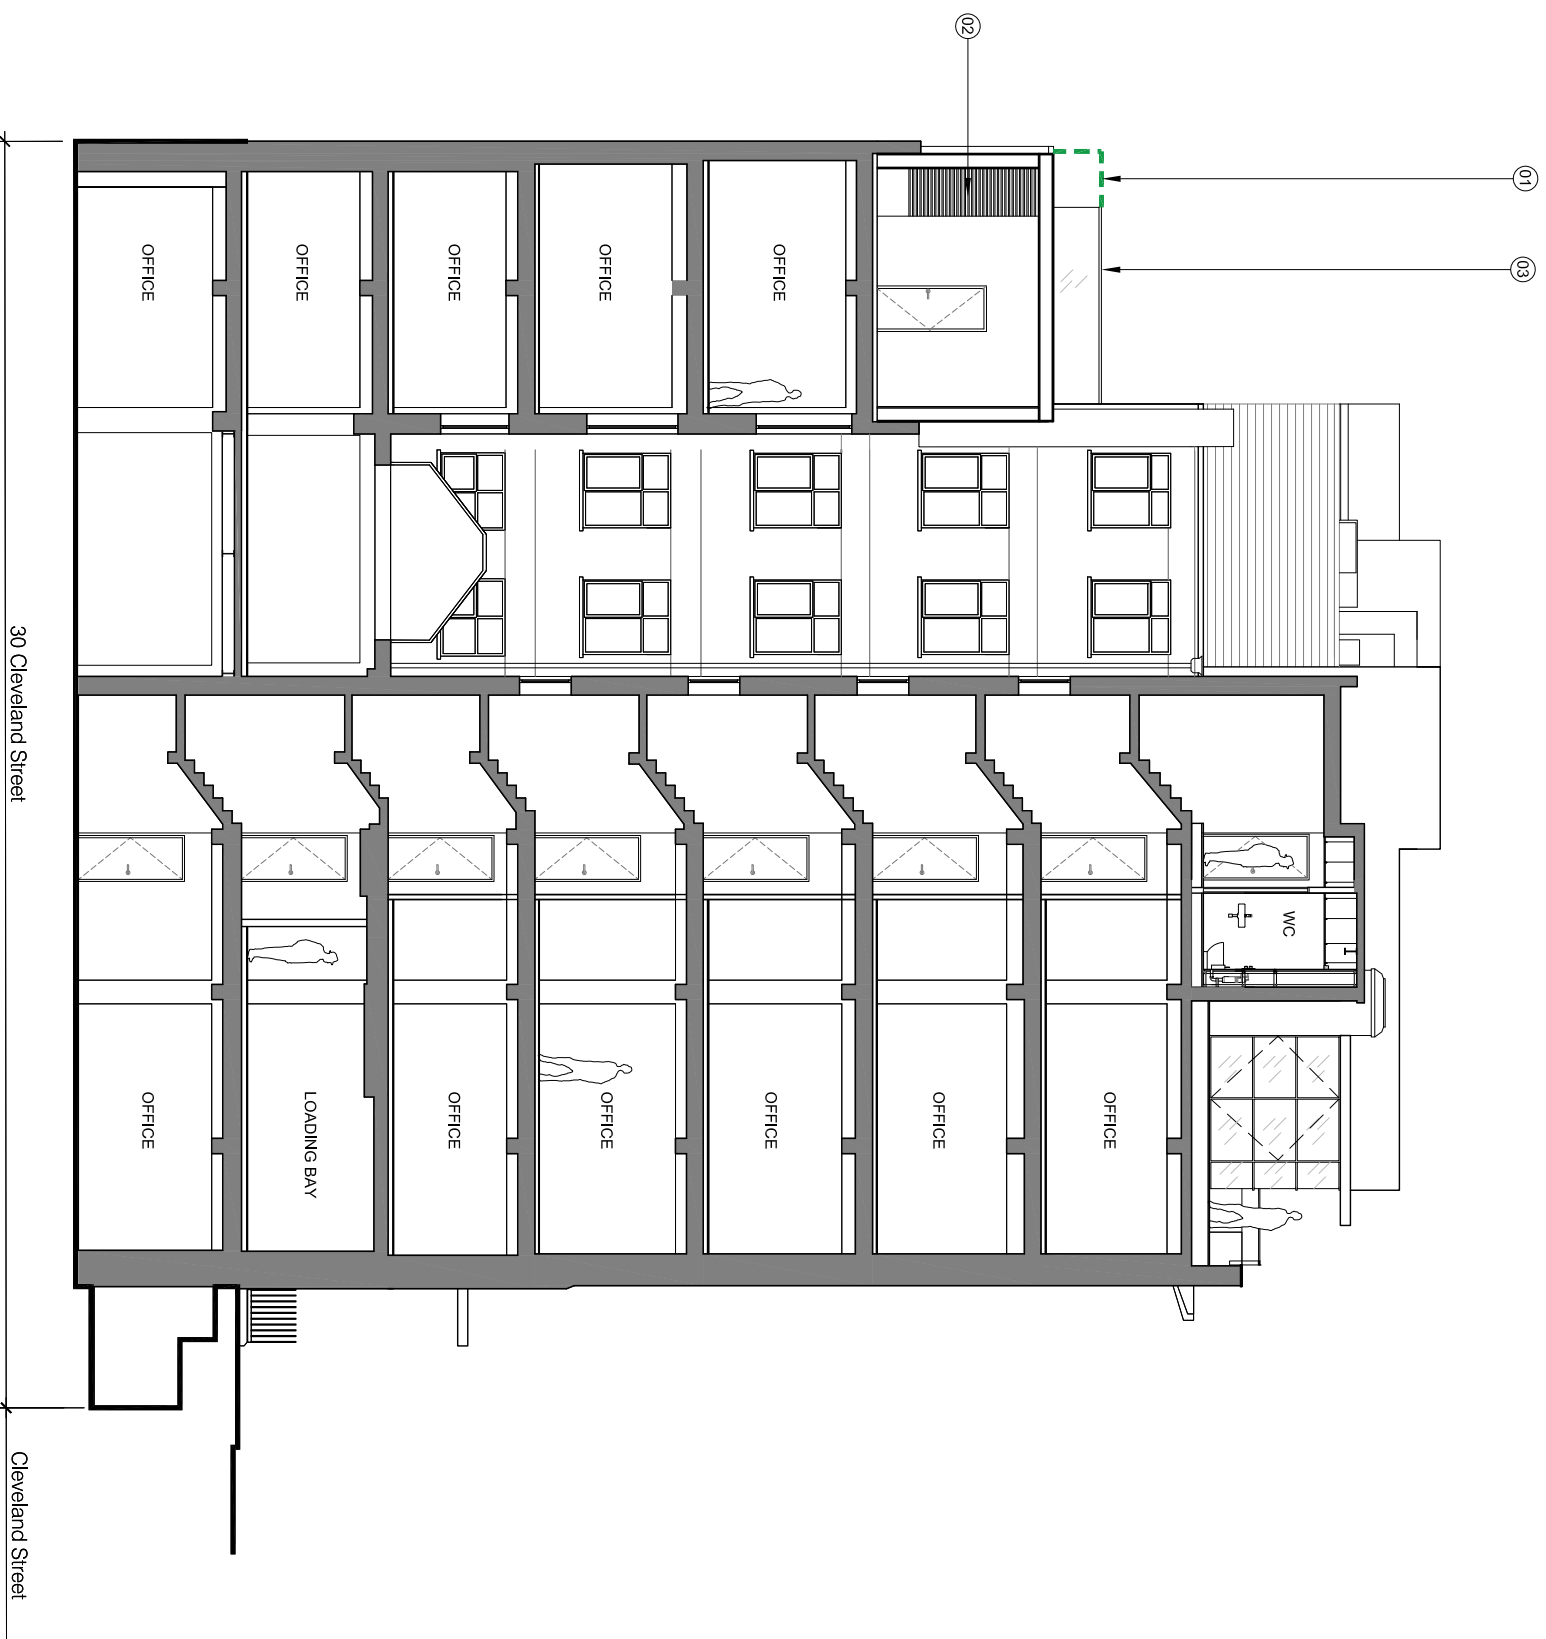

01
20.202
Proposed Section DD
Scale 1:150 @ A3

ALL WORKS NOT NOTED
REMAIN AS CONSENTED



For Planning

Rev.	Description	By	Date
P1	Issued For Non-Material Amendment T1		15.08.17

Client
BC Noho Limited

Project
Cleveland Street

Title
Proposed Section DD

Project No.	Drawing No.	Rev.
1621.2	20.254	P1

Scale	Drawn	Checked	Date
1:75 @ A1	TL	TL	08.09.17

Do not scale from this drawing. The Contractor is to take and check all dimensions on site before work commences. Discrepancies must be reported to the Architect. Subcontractors must verify all dimensions on site before making a shop drawing or commencing manufacturing. This drawing is copyright. ©