

Notes:

1. New Cleveland Street secondary entrance doors. Colour: Dark grey, RAL: 7043.
2. New metal framed glazed facade. Colour: Dark grey, RAL: 7043.
3. New Cleveland Street main entrance. Metal framed glazed swing doors. Colour: Dark grey, RAL: 7043.
4. New canopy with integrated lighting.
5. New metal balustrade. Colour: Dark grey, RAL: 7043.
6. Existing metal framed window. Framing spray painted. Colour: Dark grey, RAL: 7043.
7. New roof parapet with PPC metal capping. Colour: Light grey, RAL: 9006.
8. Existing louvered grille. Spray painted to match door.
9. New PPC metal clad overhanging roof. Colour: Light grey, RAL: 9006.
10. Existing white render repaired and redecorated.
11. -
12. Existing brick pilinth redecorated. Colour: White.
13. New lighting shown indicatively. Uplight to 'eyebrow' detail.
14. -
15. New ductwork wrapped with matt vinyl. Colour: Light grey, RAL: 9006 to match roof finish.
16. New signage shown indicatively. Individually fixed PPC metal letters. Colour: Dark grey, RAL: 7043.
17. New s/s access control.
18. Existing No. 52 Tottenham Street brick chimney.
19. Existing concrete upstands painted. Colour: Dark grey, RAL: 7043.
20. Existing 'eyebrow' canopy repaired and redecorated. Colour: White.
21. Existing rendered parapet repaired and redecorated and coping stone cleaned.



For Planning

Rev.	Description.	By	Date
P1	Issued For Non-Material Amendment T1		15.09.17


Client
BC Noho Limited

Project
Cleveland Street

Title
Consented Cleveland Street Elevation

Project No.	Drawing No.	Rev.
1621.2	20.271	P1
Scale	1:75 @ A1	1:150 @ A3
Drawn	Checked	Date
TM	TL	15.09.17

Do not scale from this drawing. The Contractor is to take and check all dimensions on site before work commences. Discrepancies must be reported to the Architect. Subcontractors must verify all dimensions on site before making a shop drawing or commencing manufacturing. This drawing is copyright. ©

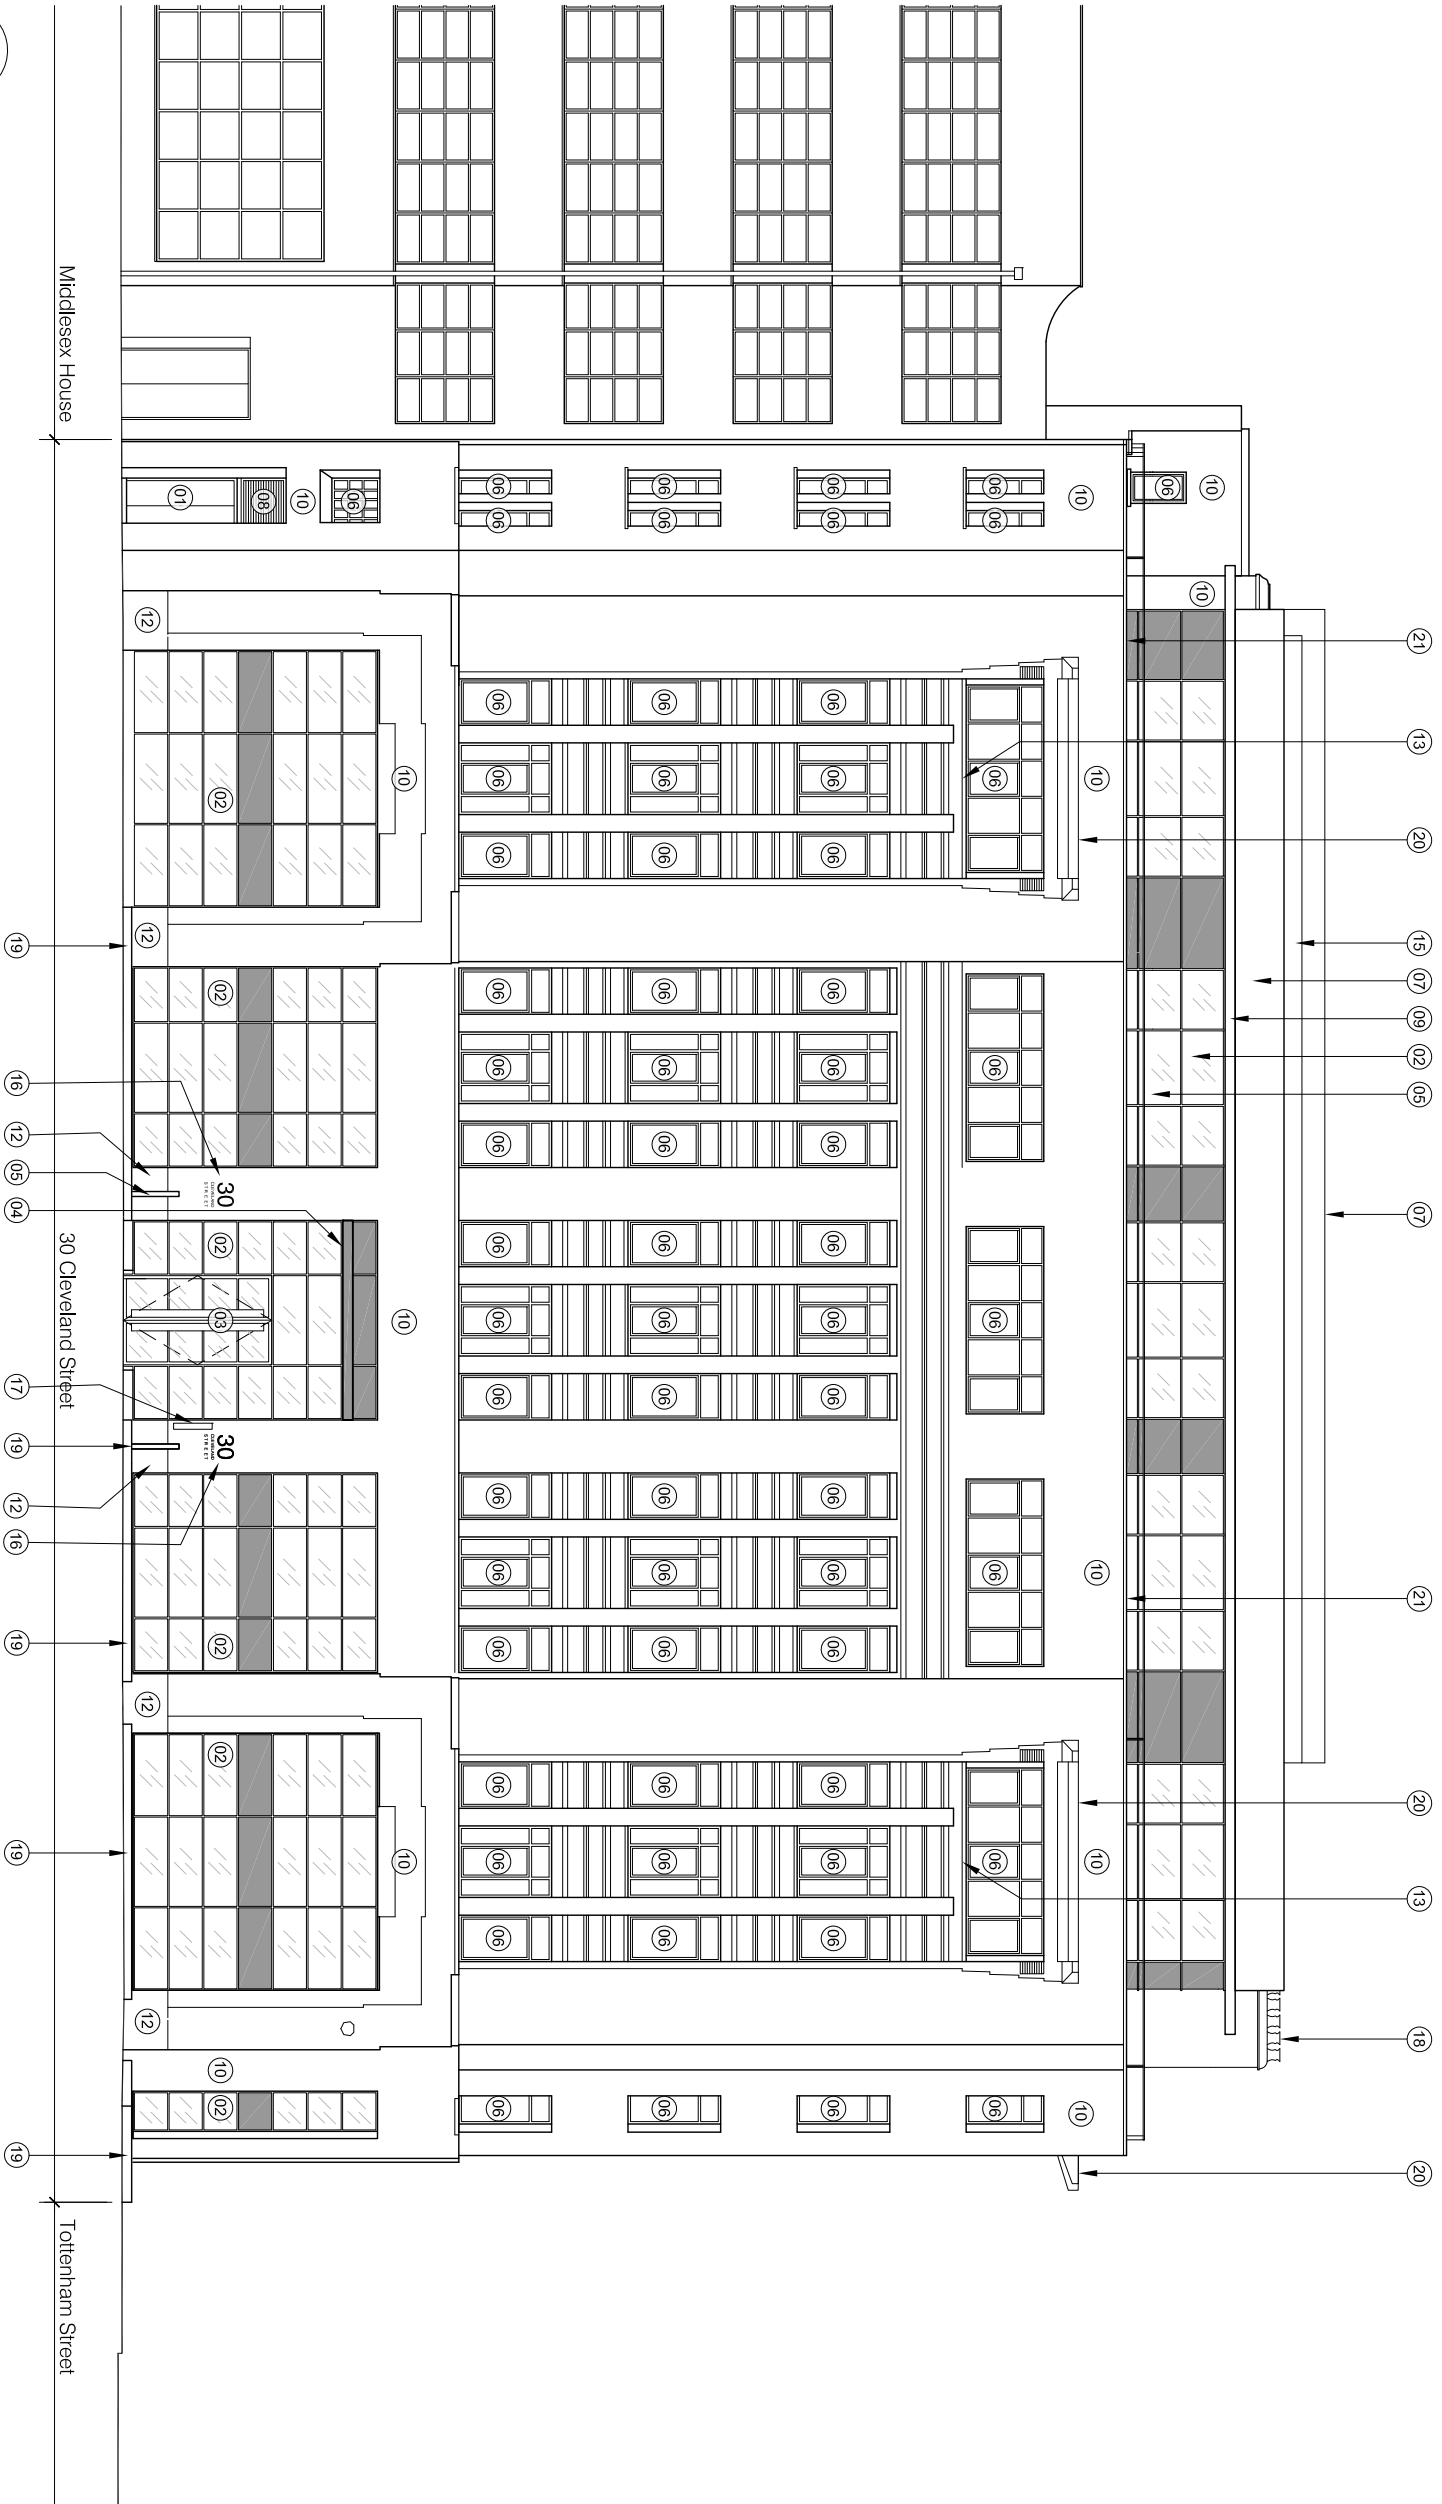

01
Consented Cleveland Street Elevation
Scale 1:150 @ A3
20.202

BASED ON PLANNING PERMISSION, 2016/7076/P, DATED 17 MAY 2017