


Notes:

1. Brushed brass pull handles
2. New signage shown indicatively. Individually fixed brushed brass letters.
3. White render to existing masonry wall.

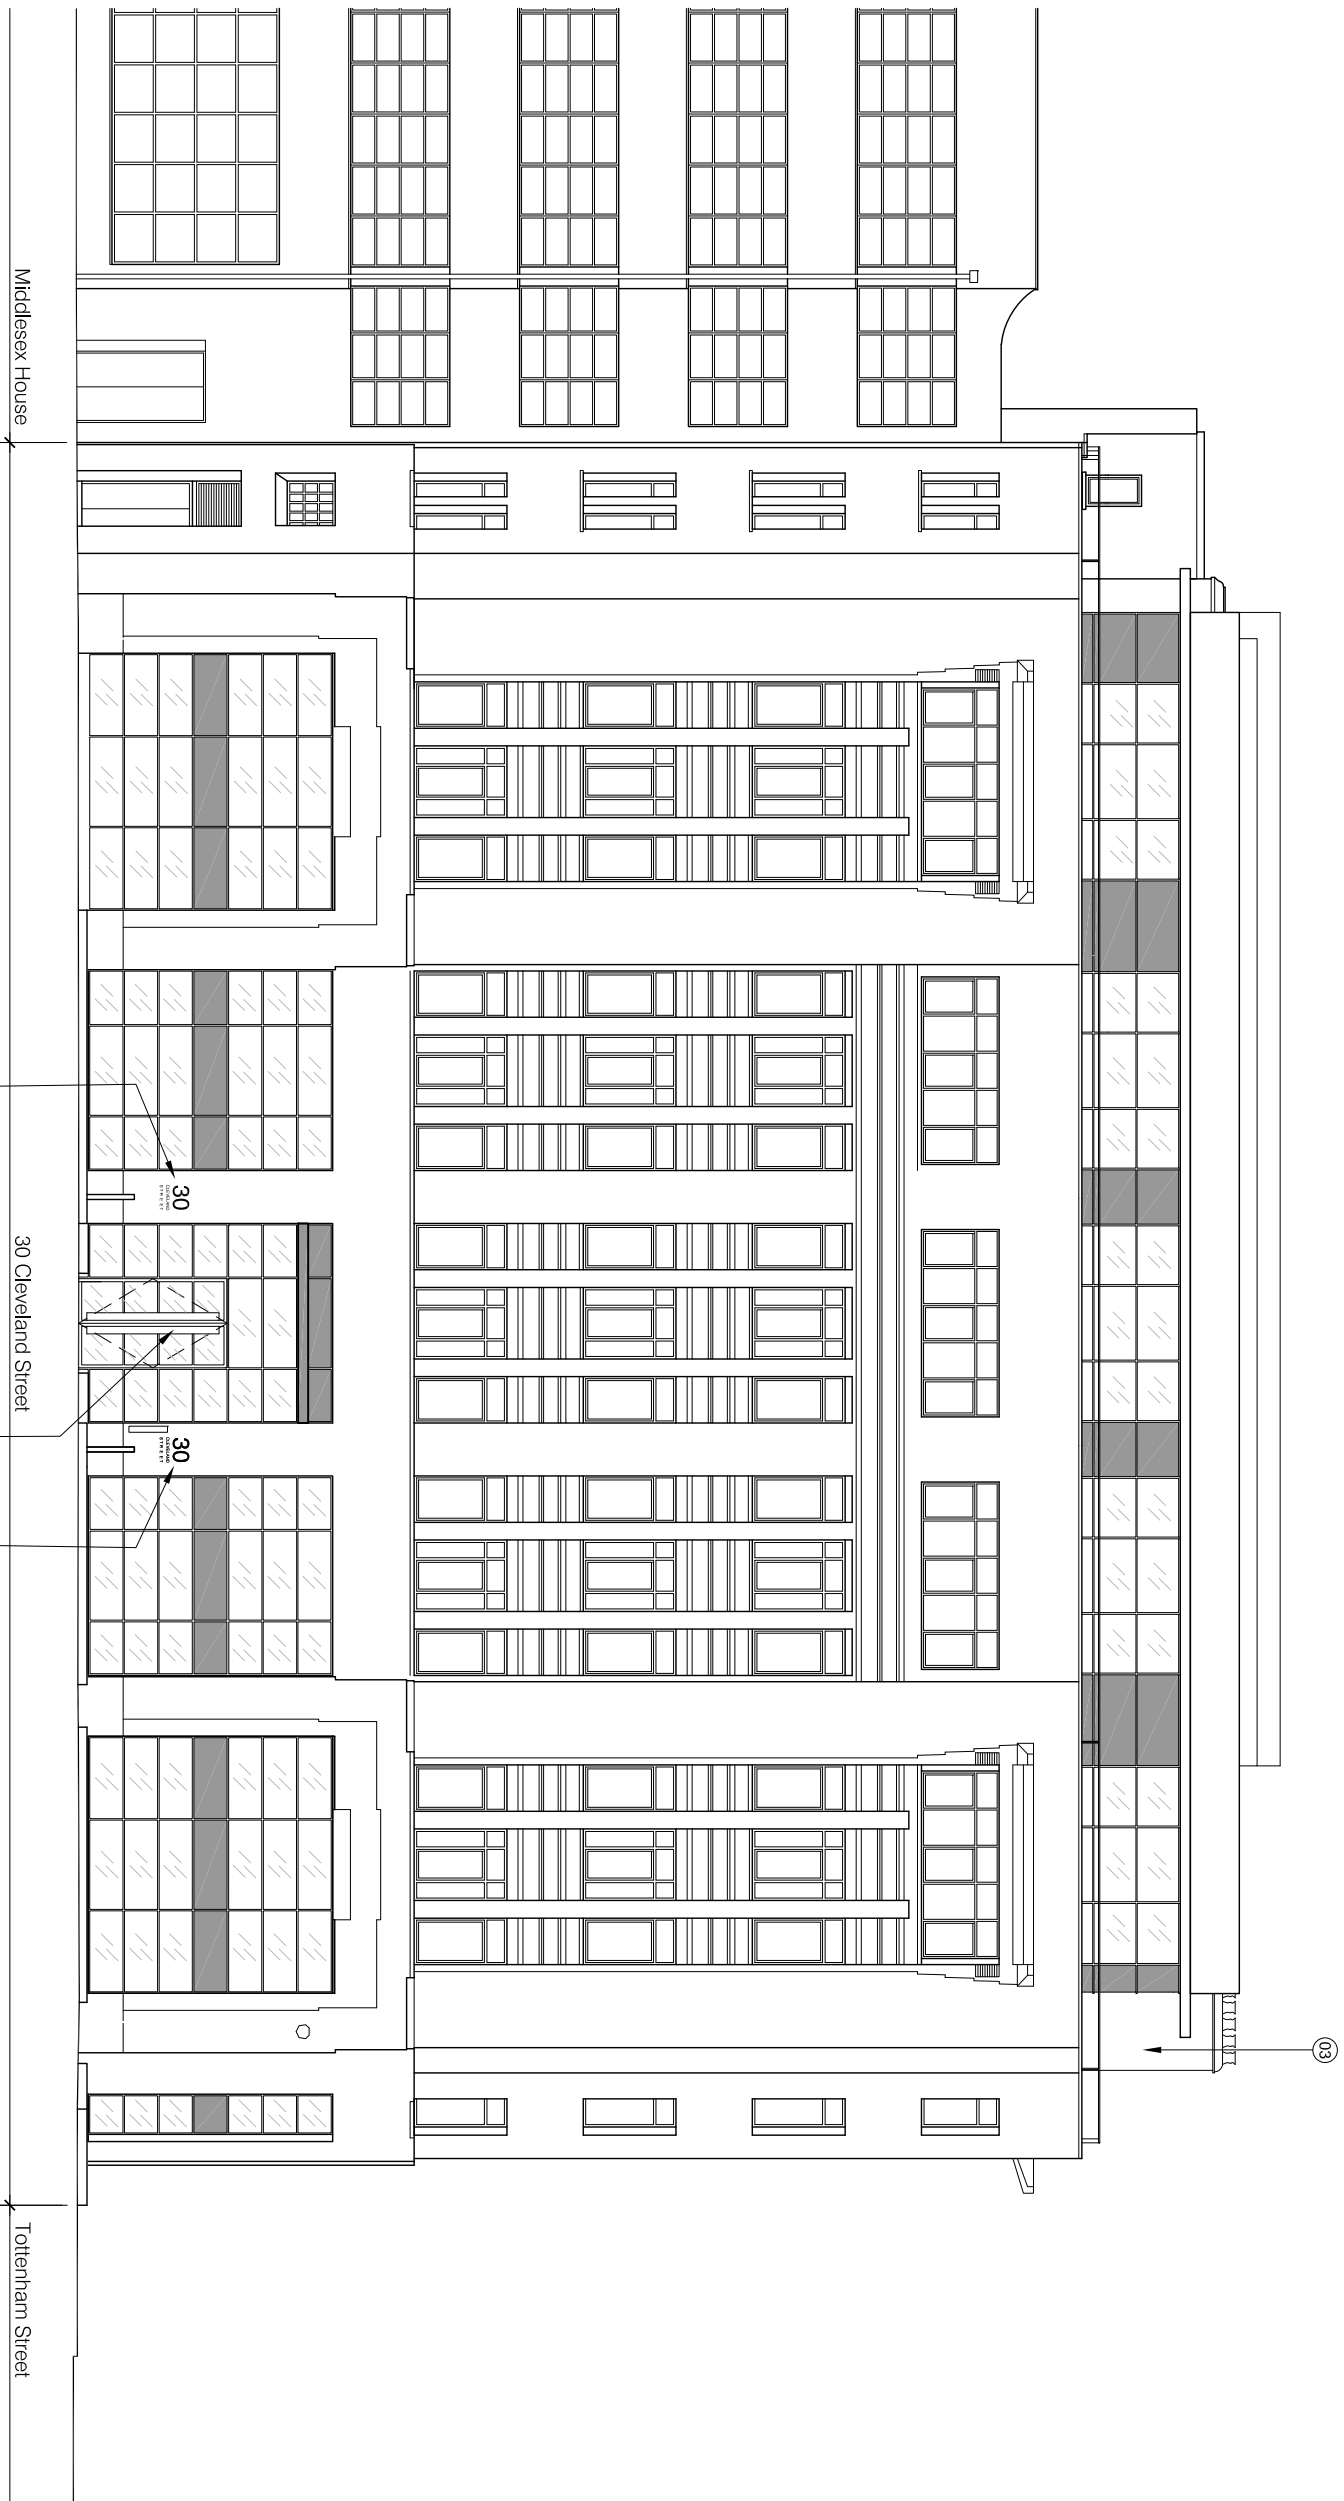

01
20.202
Proposed Cleveland Street Elevation
Scale 1:150 @ A3

**ALL WORKS NOT NOTED
REMAIN AS CONSENTED**



For Planning

Rev.	Description	By	Date
P1	Issued For Non-Material Amendment T1		15.08.17

Client
BC Noho Limited

Project
Cleveland Street

Title
**Proposed Cleveland Street
Elevation**

Project No.	Drawing No.	Rev.
1621.2	20.271	P1
Scale	1:75 @ A1	1:150 @ A3
Drawn	Checked	Date
TM	TL	15.09.17

Do not scale from this drawing. The Contractor is to take and check all dimensions on site before work commences. Discrepancies must be reported to the Architect. Subcontractors must verify all dimensions on site before making a shop drawing or commencing manufacturing. This drawing is copyright. ©