



PROPOSED

© Knott Architects
 98B Tollington Park
 London N4 3RB
 tel: (020) 72638844
 mail@knottarchitects.co.uk

Revisions
 A - 05.09.17 - Lowered terrace
 dropped back to existing level.
 - stairs to lower level revised.
 B - 06.09.17 trees added. line
 weights.
 C - 26.09.27 - lower terrace
 removed

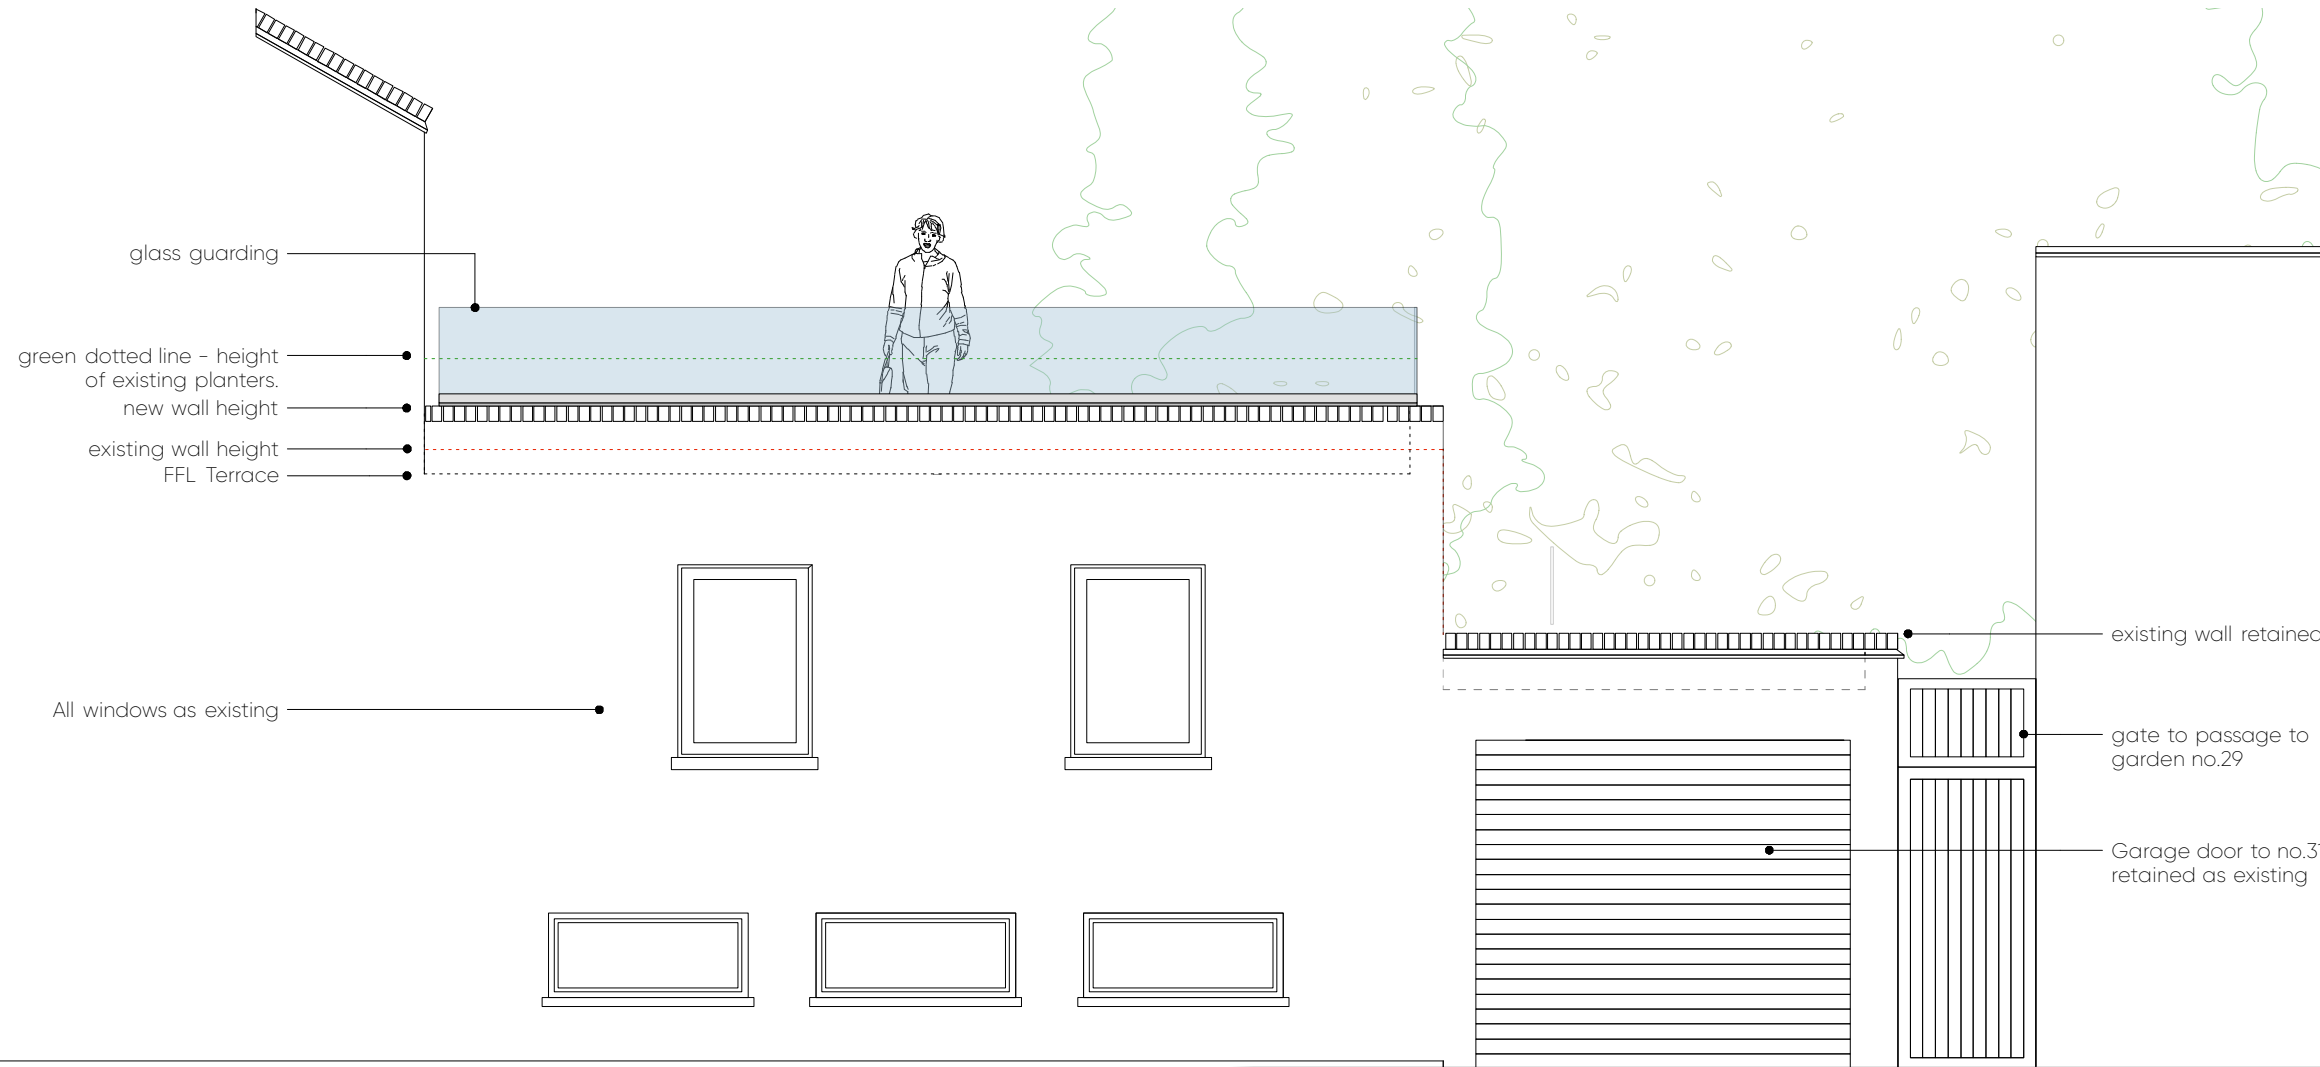

elevation 1:50

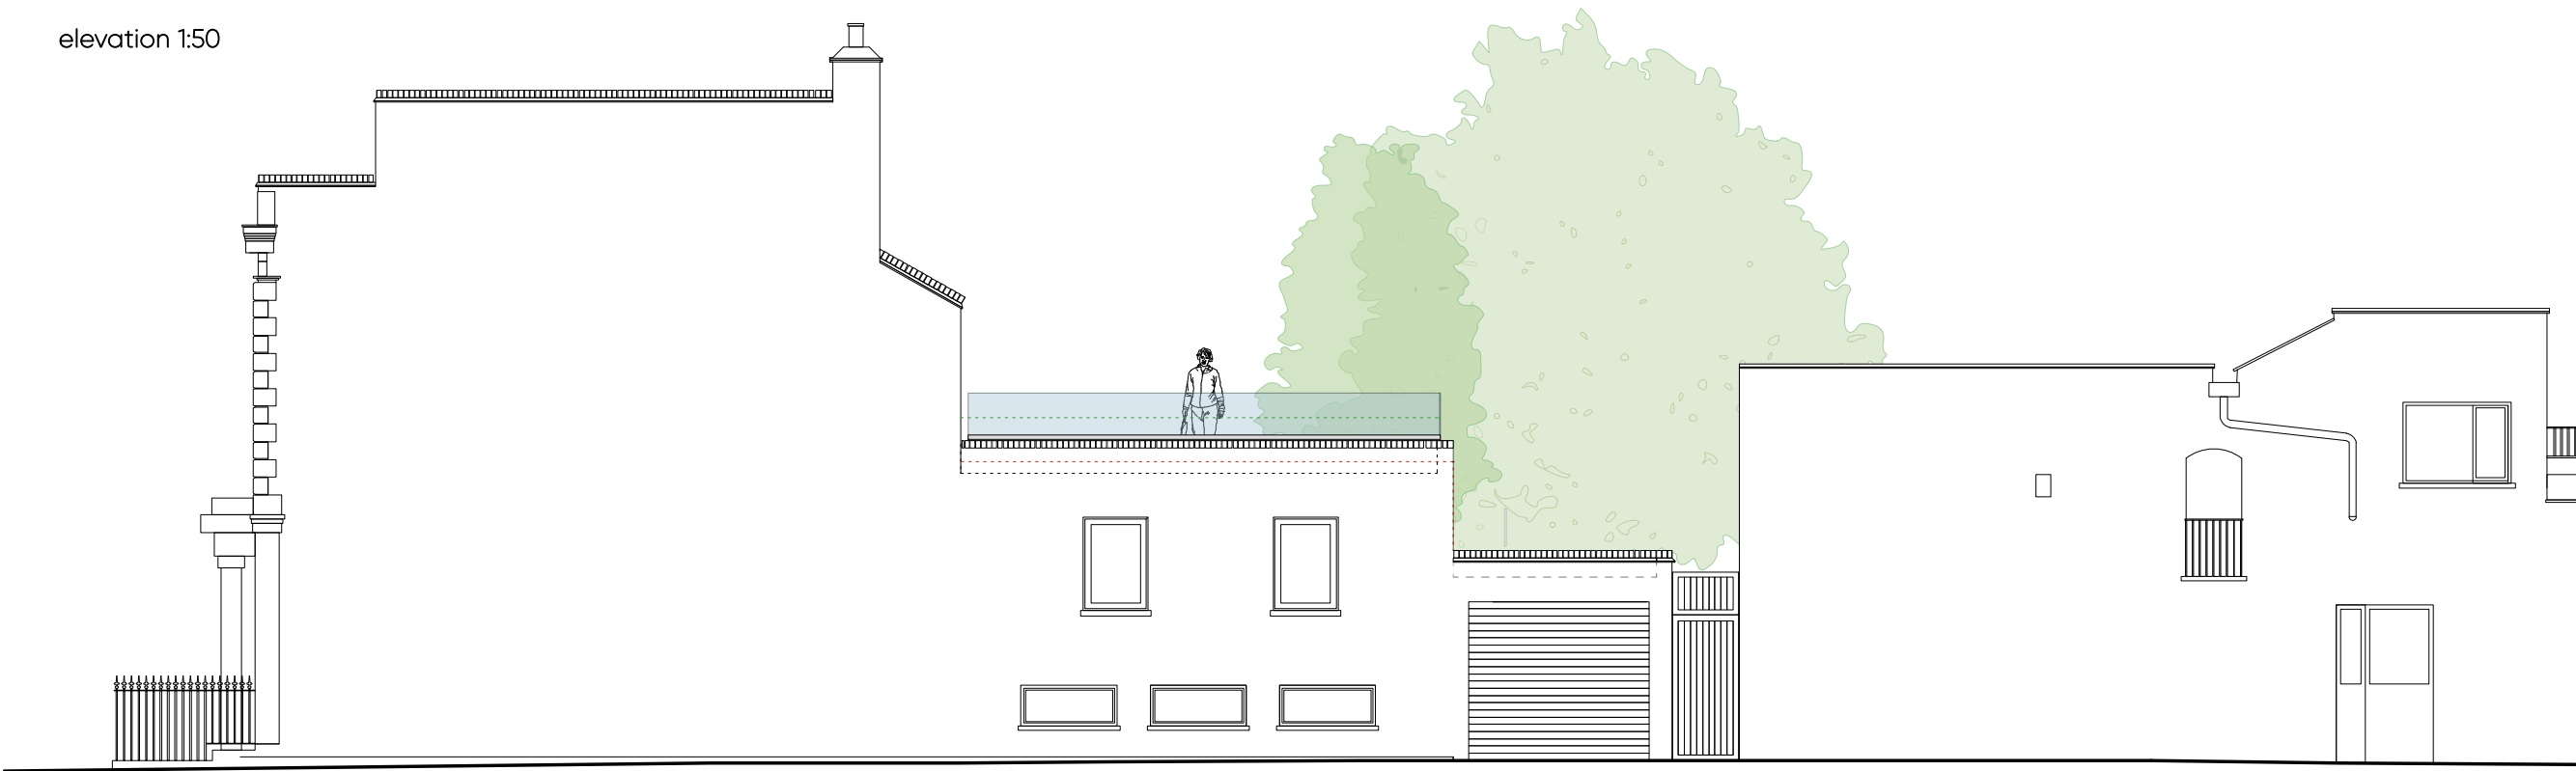

street elevation 1:100



KNOTT

31 Willes Road
 Elevations - Proposed
 Scale 1:50/1:100 @ A3
 Date: June 2017
 411.052 Rev - C

ARCHITECTS