


# PROPOSED

© Knott Architects  
98B Tollington Park  
London N4 3RB  
tel: (020) 72638844  
mail@knottarchitects.co.uk

## Revisions

A - 05.09.17 - Lowered terrace  
dropped back to existing level.  
- stairs to lower level revised.  
B - 26.09.27 - lower terrace  
removed

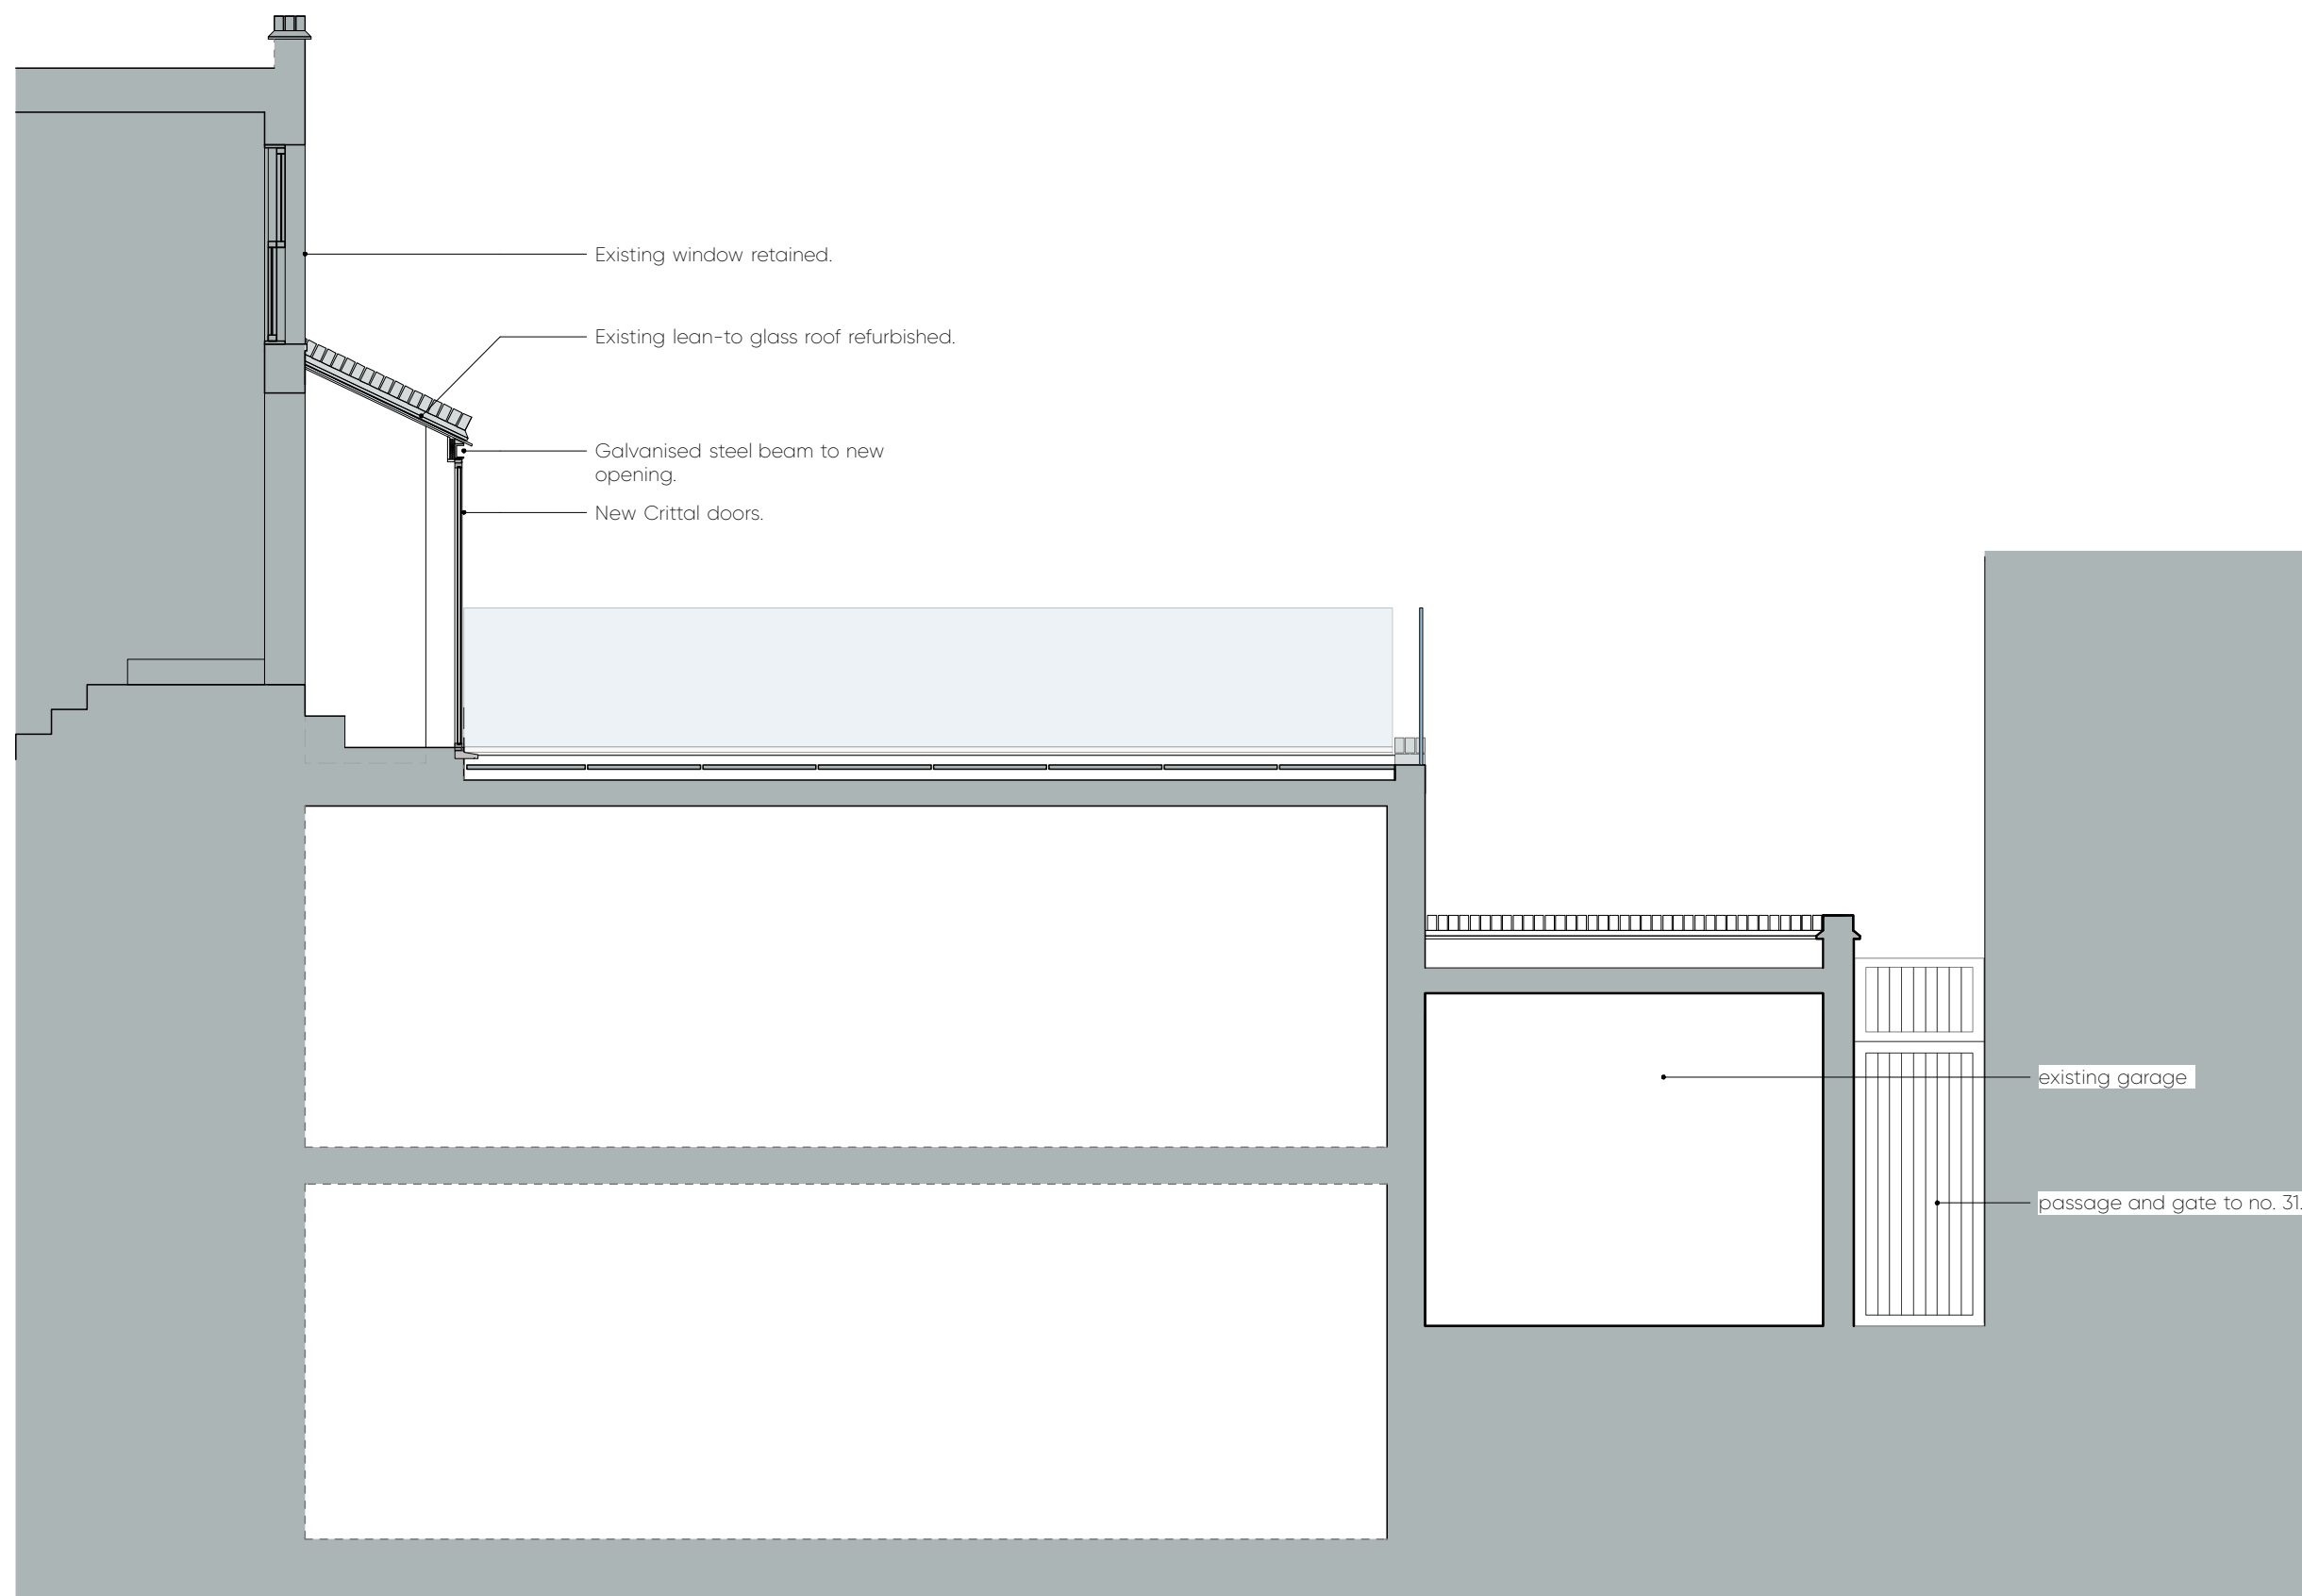

# KNOTT

31 Willes Road  
Section A-A - Proposed  
Scale 1:50 @ A3  
Date: June 2017  
411.054 Rev - B

# ARCHITECTS