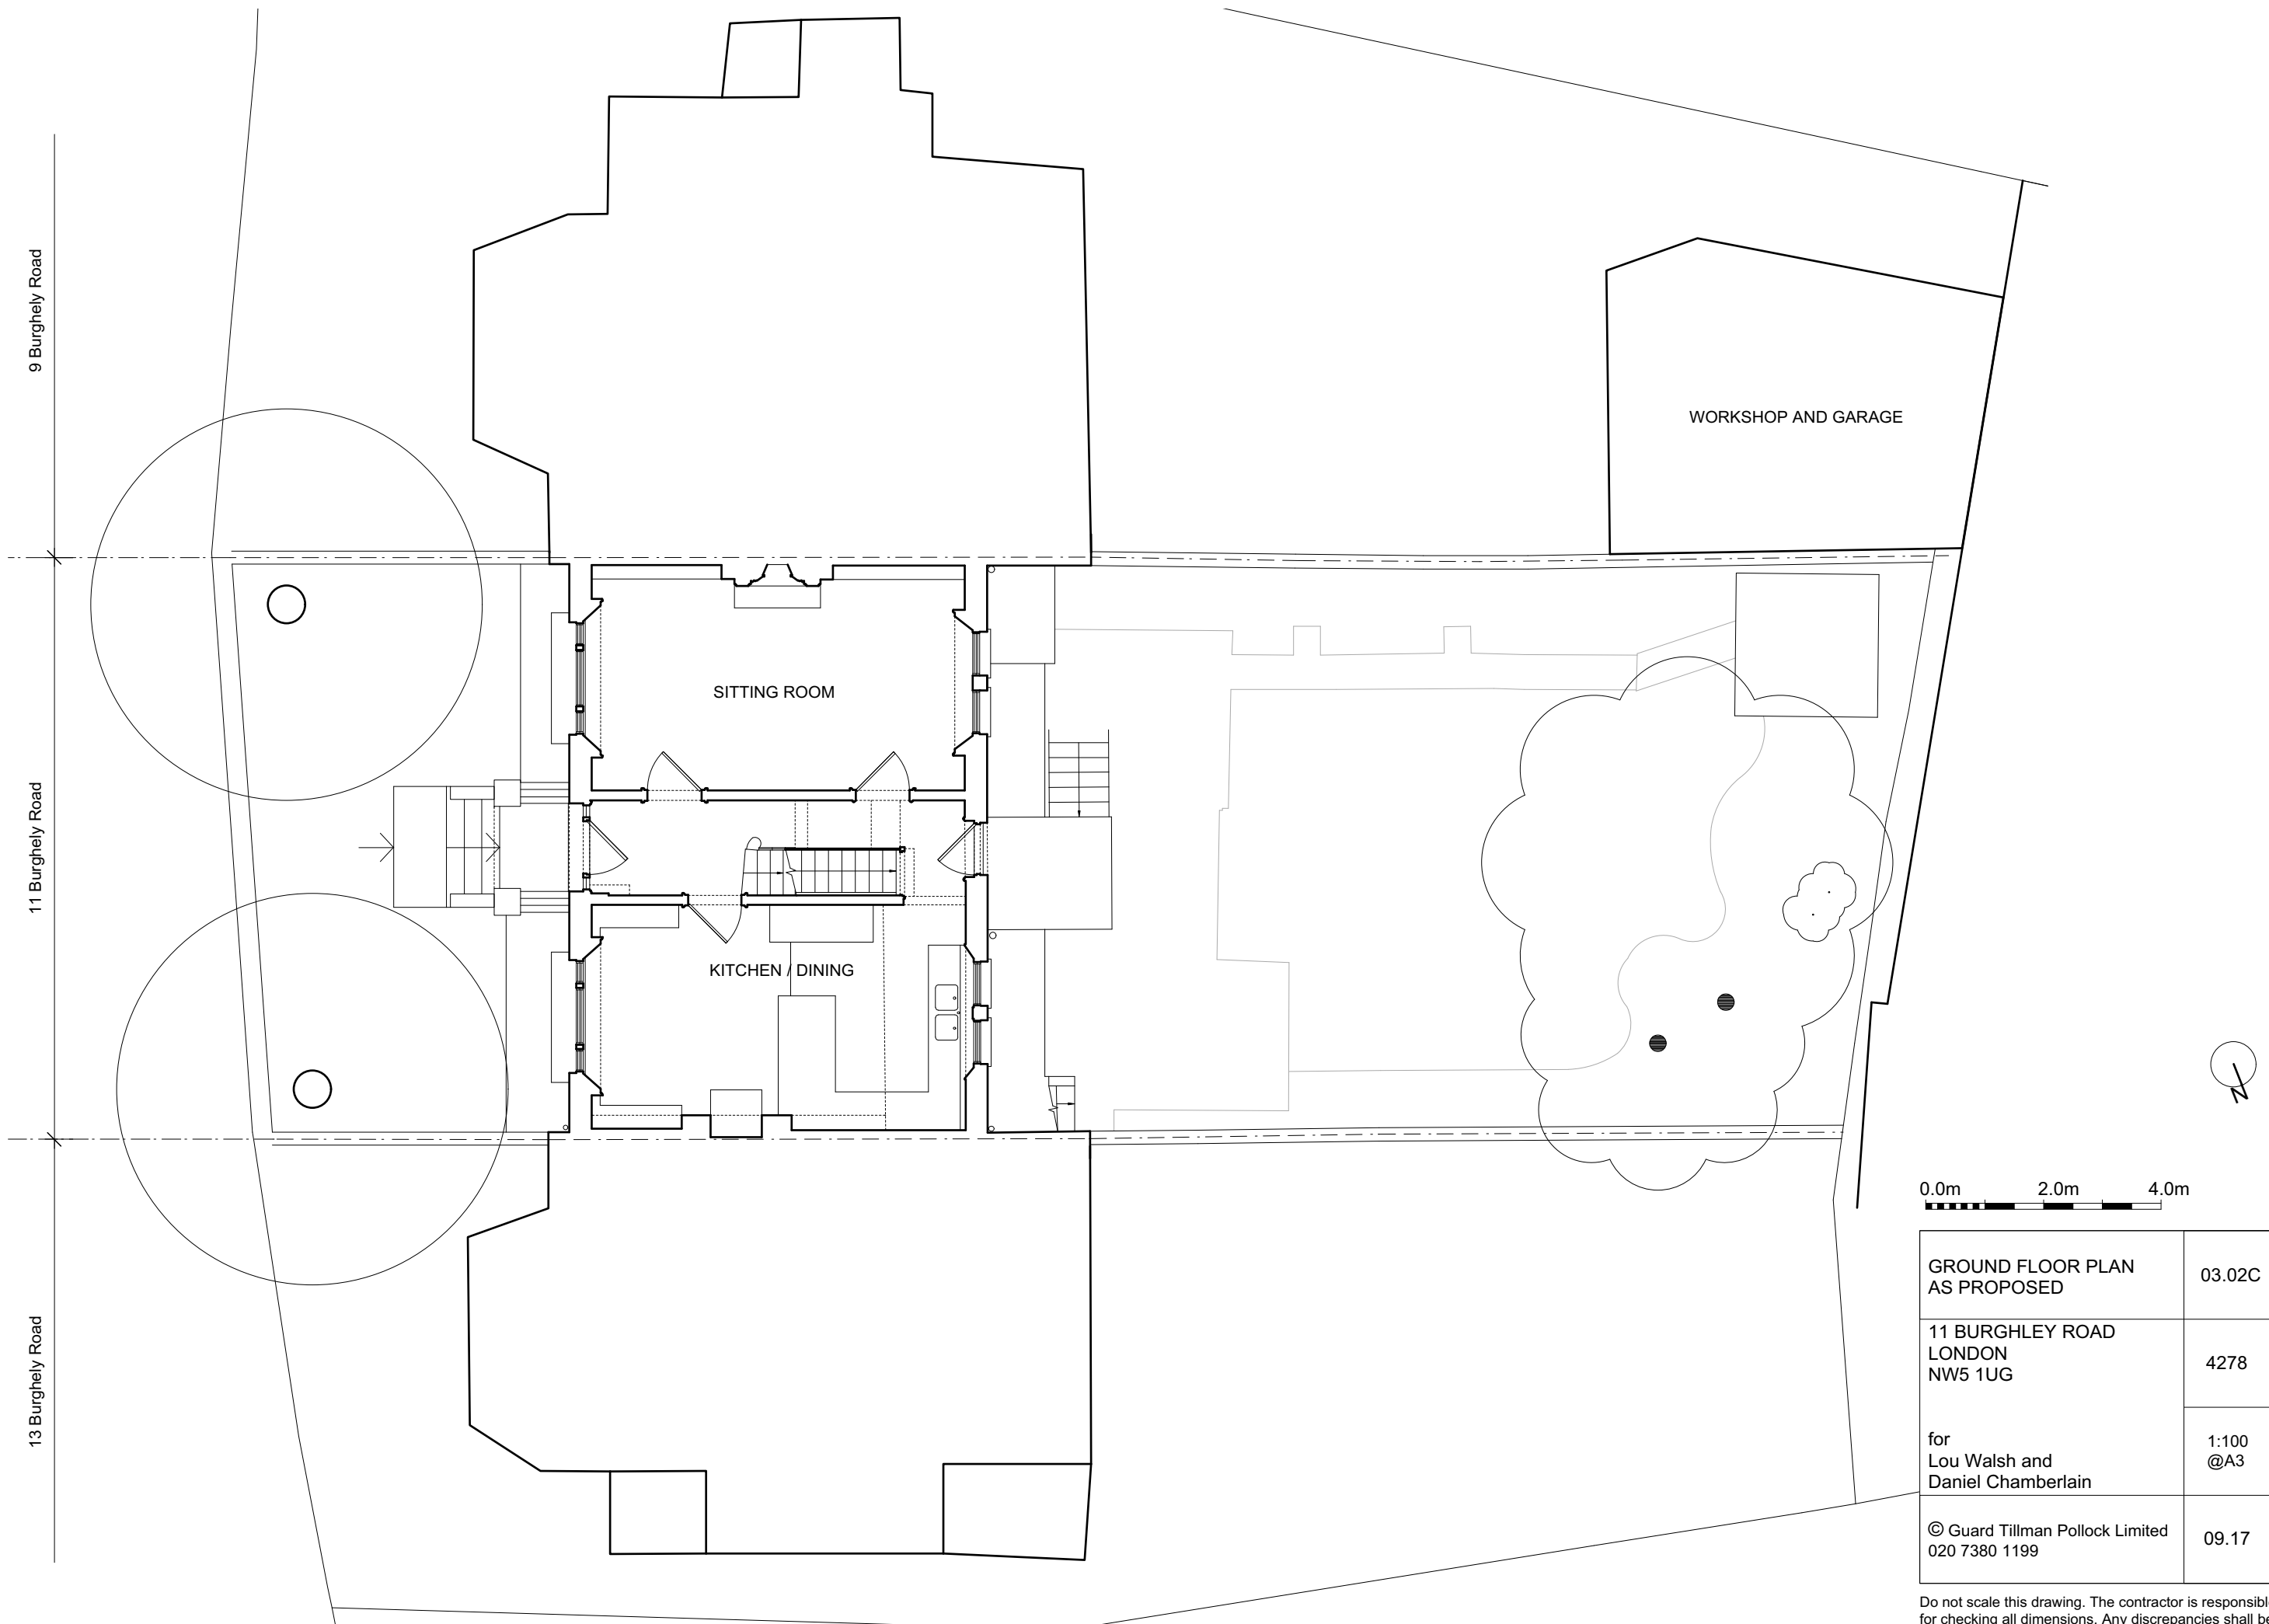

**PROPOSED CONSTRUCTION**  
 SHOWN HATCHED

0.0m      2.0m      4.0m

LOWER GROUND FL' PLAN AS PROPOSED	03.01C
11 BURGHLEY ROAD LONDON NW5 1UG	4278
for Lou Walsh and Daniel Chamberlain	1:100 @A3
© Guard Tillman Pollock Limited 020 7380 1199	09.17

Do not scale this drawing. The contractor is responsible for checking all dimensions. Any discrepancies shall be reported to the Architect.



9 Burghely Road

11 Burghely Road

13 Burghely Road

WORKSHOP AND GARAGE



SITTING ROOM

KITCHEN / DINING

0.0m 2.0m 4.0m

GROUND FLOOR PLAN AS PROPOSED	03.02C
11 BURGHLEY ROAD LONDON NW5 1UG	4278
for Lou Walsh and Daniel Chamberlain	1:100 @A3
© Guard Tillman Pollock Limited 020 7380 1199	09.17

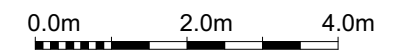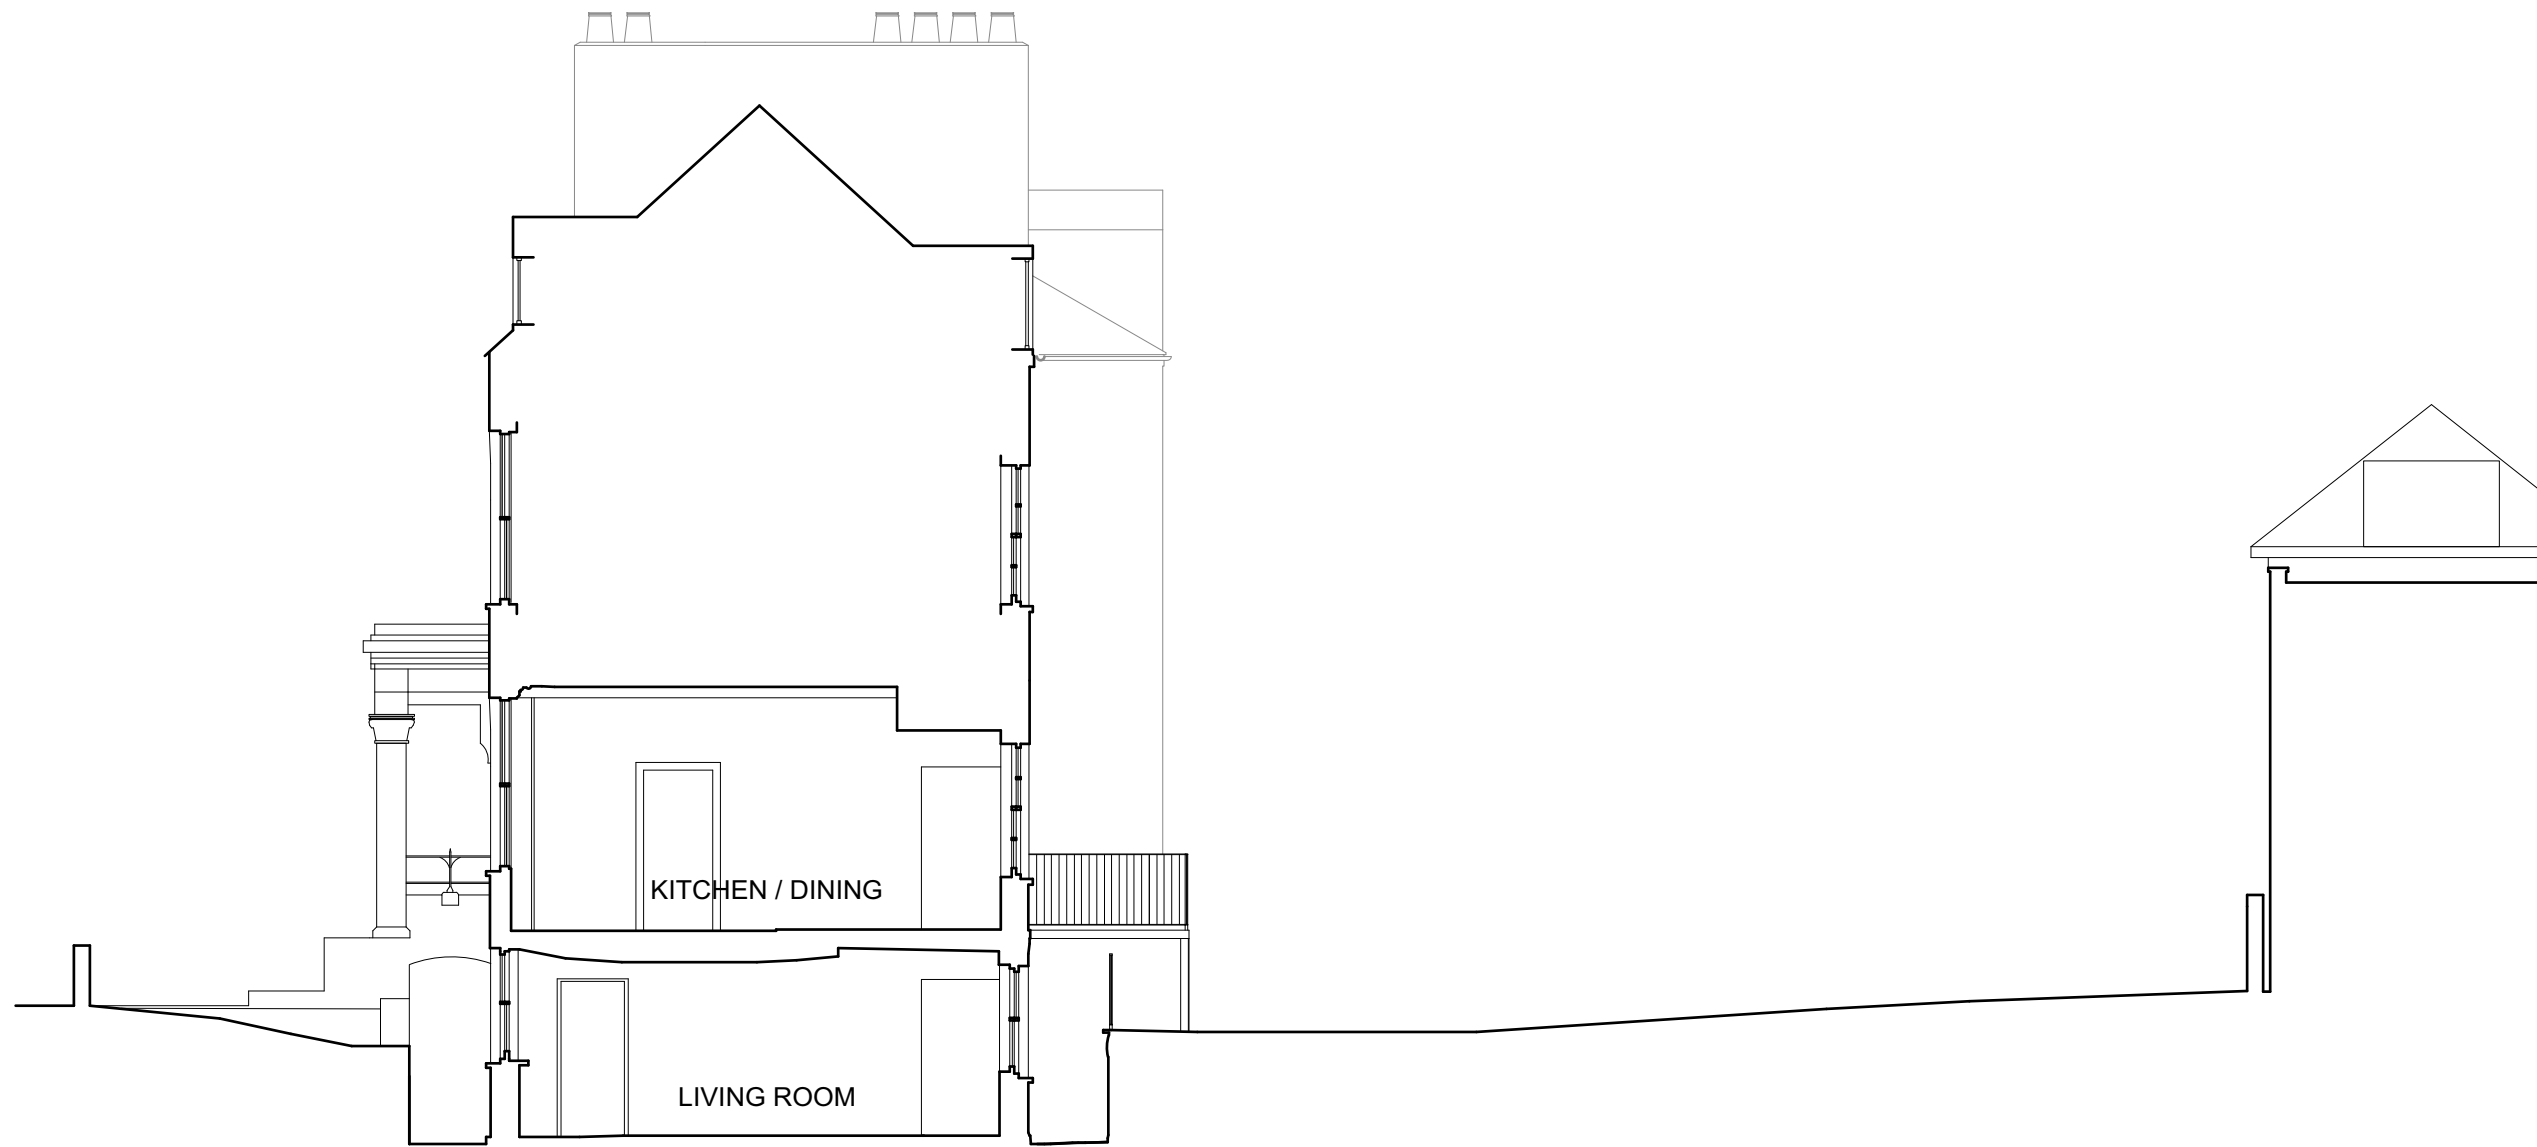Do not scale this drawing. The contractor is responsible for checking all dimensions. Any discrepancies shall be reported to the Architect.



SECTION AA AS PROPOSED	03.03C
11 BURGHLEY ROAD LONDON NW5 1UG	4278
for Lou Walsh and Daniel Chamberlain	1:100 @A3
© Guard Tillman Pollock Limited 020 7380 1199	09.17

Do not scale this drawing. The contractor is responsible for checking all dimensions. Any discrepancies shall be reported to the Architect.



0.0m      2.0m      4.0m

REAR ELEVATION AS PROPOSED	03.04C
11 BURGHLEY ROAD LONDON NW5 1UG	4278
for Lou Walsh and Daniel Chamberlain	1:100 @A3
© Guard Tillman Pollock Limited 020 7380 1199	09.17

Do not scale this drawing. The contractor is responsible for checking all dimensions. Any discrepancies shall be reported to the Architect.