


General Notes
 All dimensions to be verified on site
 To be read in conjunction with all relevant documents
 In the event of discrepancy notify the Architect immediately
 This document is copyright of Hugh Cullum Architects Ltd

Issue Status
 SK Sketch E Existing Condition
 D Design P Permissions
 T Tender C Contract

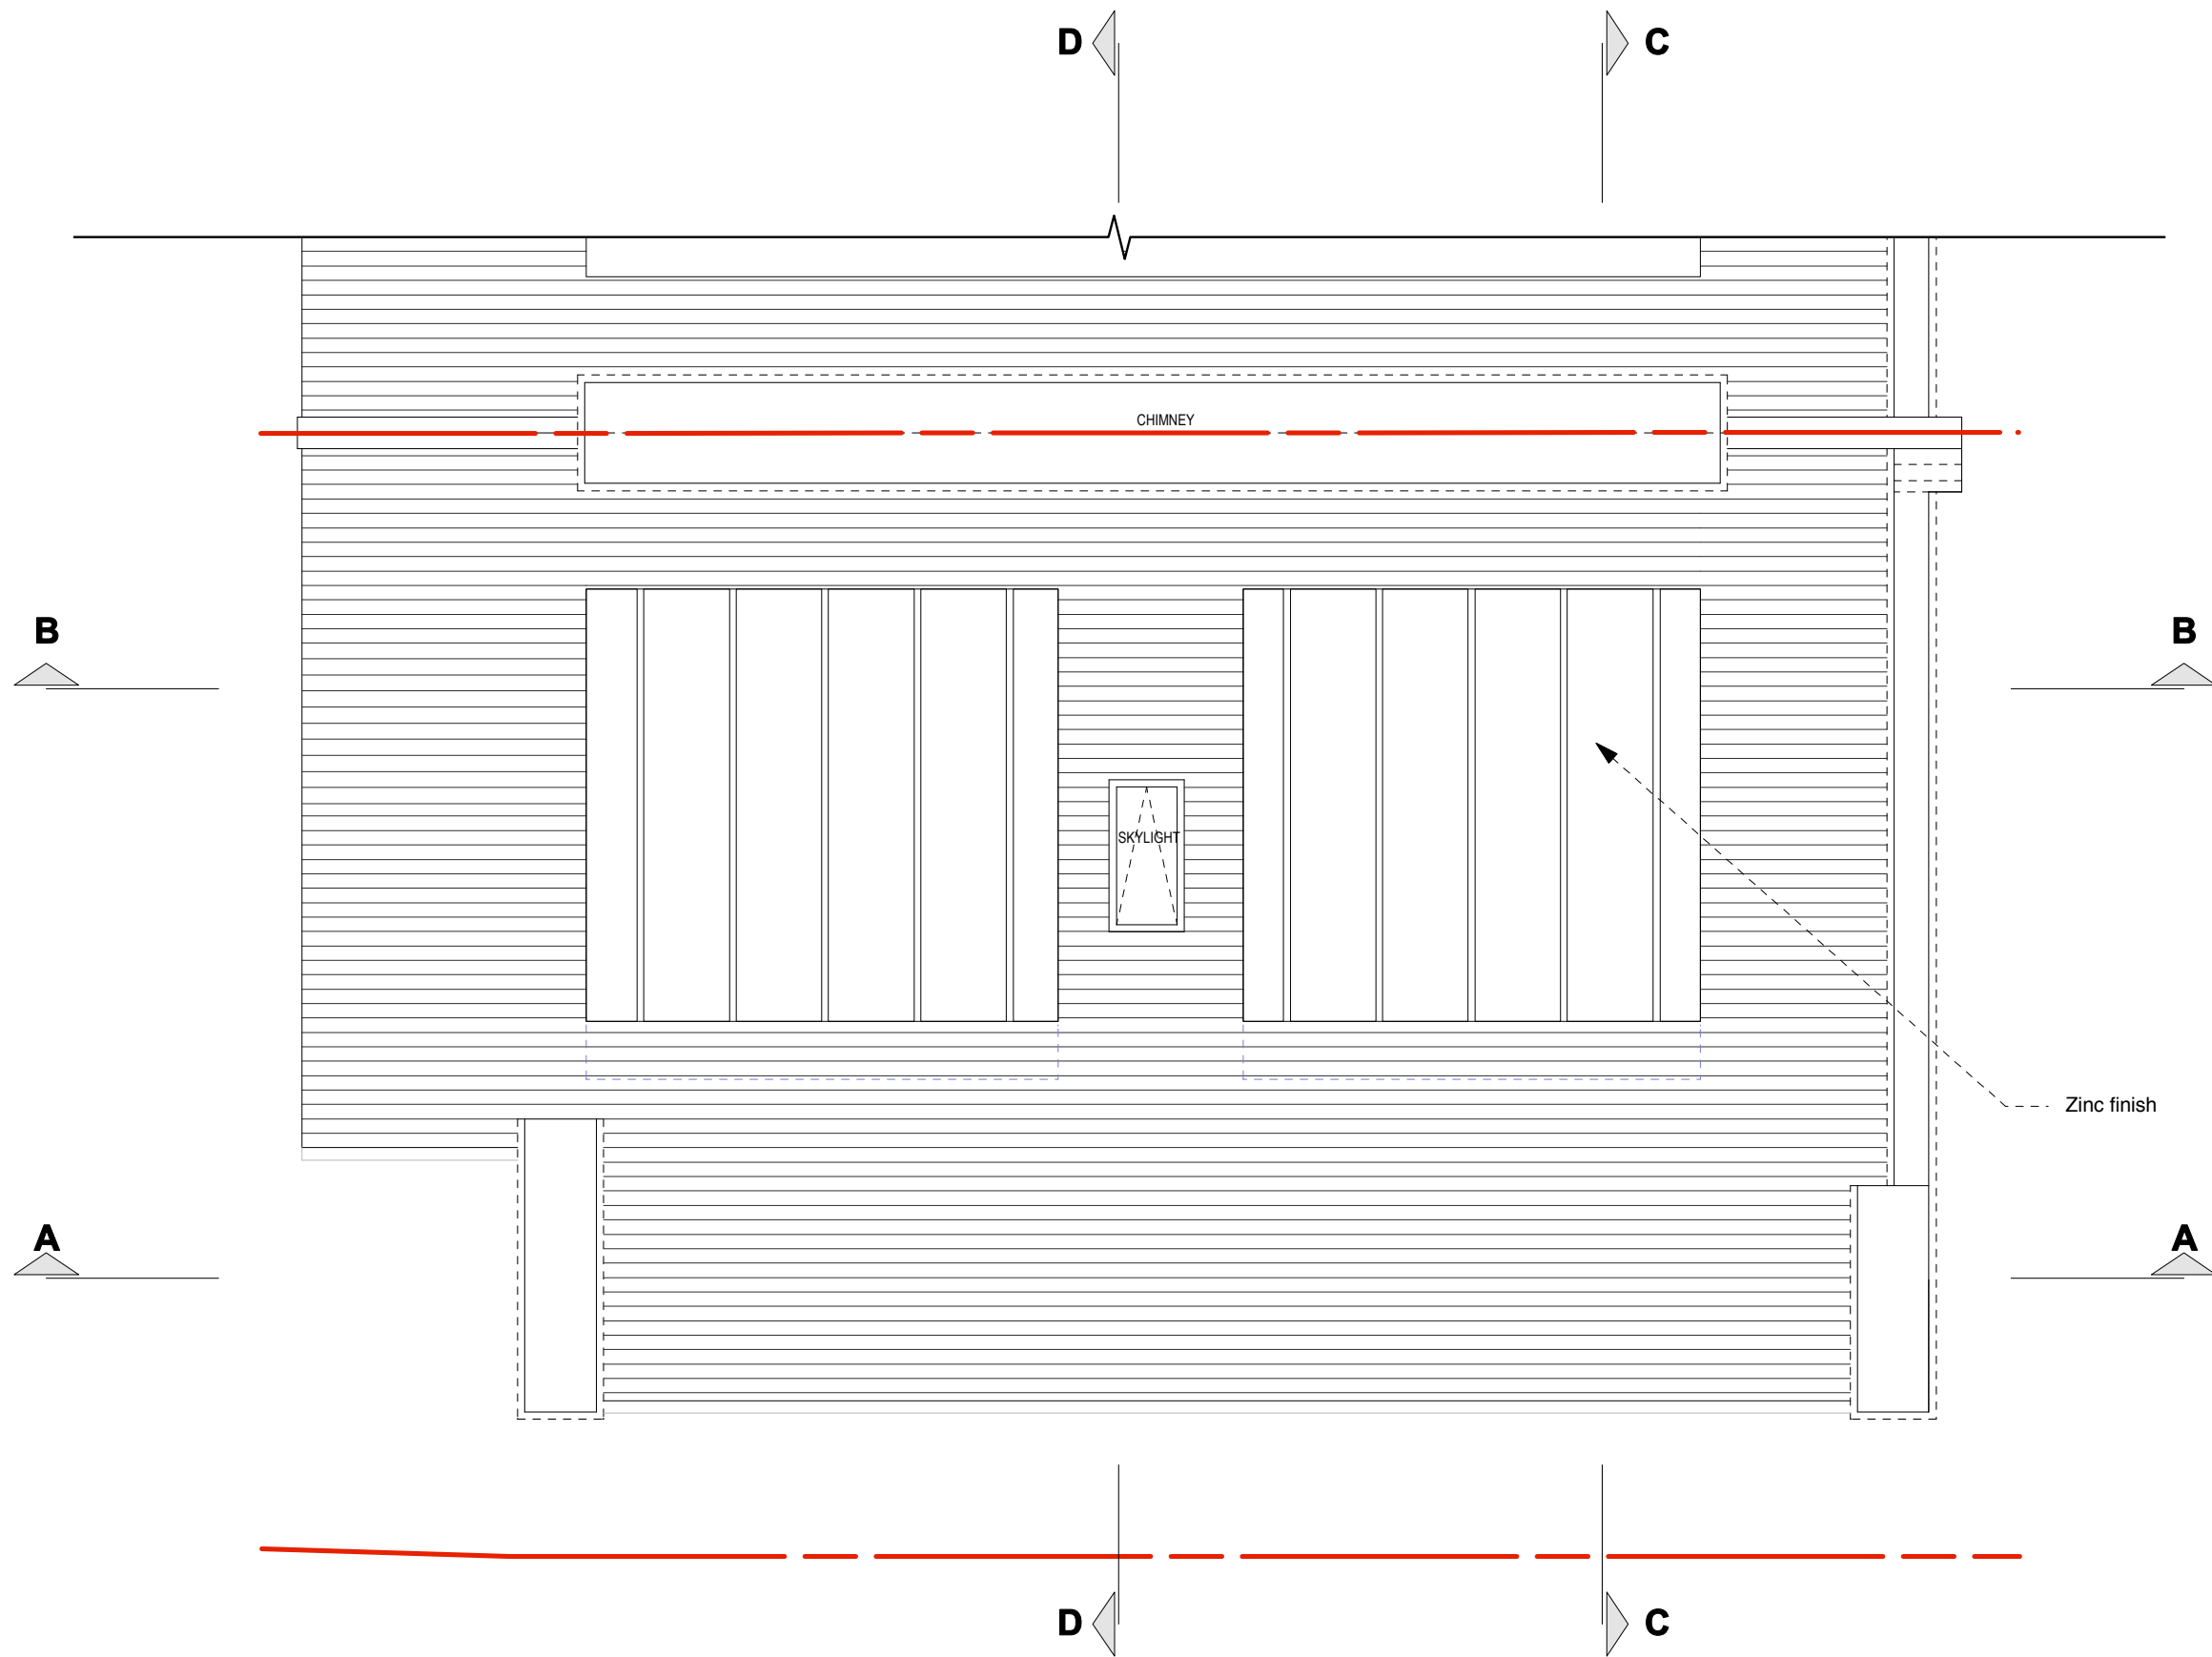

(B): Dormers moved back appr 400mm (27.09.17/OA/HC)

(A): Dormers Reconfigured to two smaller ones (22.09.17/OA/HC)

(-): Issued for Planning (14.08.17/OA/HC)

(-): Revision Information (00.00.02/AA/BB)

Revision: Information (date/drawn by/checked by)

0m 0.5m 1m 5m

AS PROPOSED _ Roof Layout



HUGH CULLUM ARCHITECTS LTD
 Bloomsbury Design
 61b Judd Street
 London WC1H 9QT
 t 020 7383 7647
 f 020 7387 7645
 mail@hughcullum.com

2 Provost Road
 Planning Proposal
 Roof Layout
 1:50@A3 August 2017
PR002-P114(B)