




**PLEASE NOTE:**

1. ALL DIMENSIONS TO BE CHECKED ON SITE BEFORE FABRICATION.
2. CONTRACTOR TO REFER TO ENGINEERS DRAWINGS BEFORE PROCEEDING WITH WORKS.
3. ALL DRAWINGS AND DESIGNS ARE COVERED BY DESIGN RIGHT (INTELLECTUAL PROPERTY), AND MAY NOT BE DISTRIBUTED, COPIED OR ISSUED WITHOUT WRITTEN PERMISSION OF XUL ARCHITECTURE.
4. ALL DESIGN CONCEPTS ARE THE SOLE PROPERTY OF XUL ARCHITECTURE AND NO ADAPTATIONS, REPRODUCTIONS OR COPIES MAY BE MADE WITHOUT WRITTEN PERMISSION OF XUL ARCHITECTURE.
5. THESE DRAWINGS ARE SUBJECT TO ANY VARIATION AUTHORITY OR RECOMMENDATION BY ANY STATUTORY AUTHORITY OR FOR THE BETTER CARRYING OUT OF THE WORKS.
6. SAMPLES TO BE PROVIDED BY CONTRACTOR FOR XUL ARCHITECTURE APPROVAL.
7. ALL FINISHES TO XUL ARCHITECTURE SATISFACTION.
8. ALL DRAWINGS TO BE APPROVED BY XUL ARCHITECTURE BEFORE CONSTRUCTION.

**ADDITIONAL NOTES:**

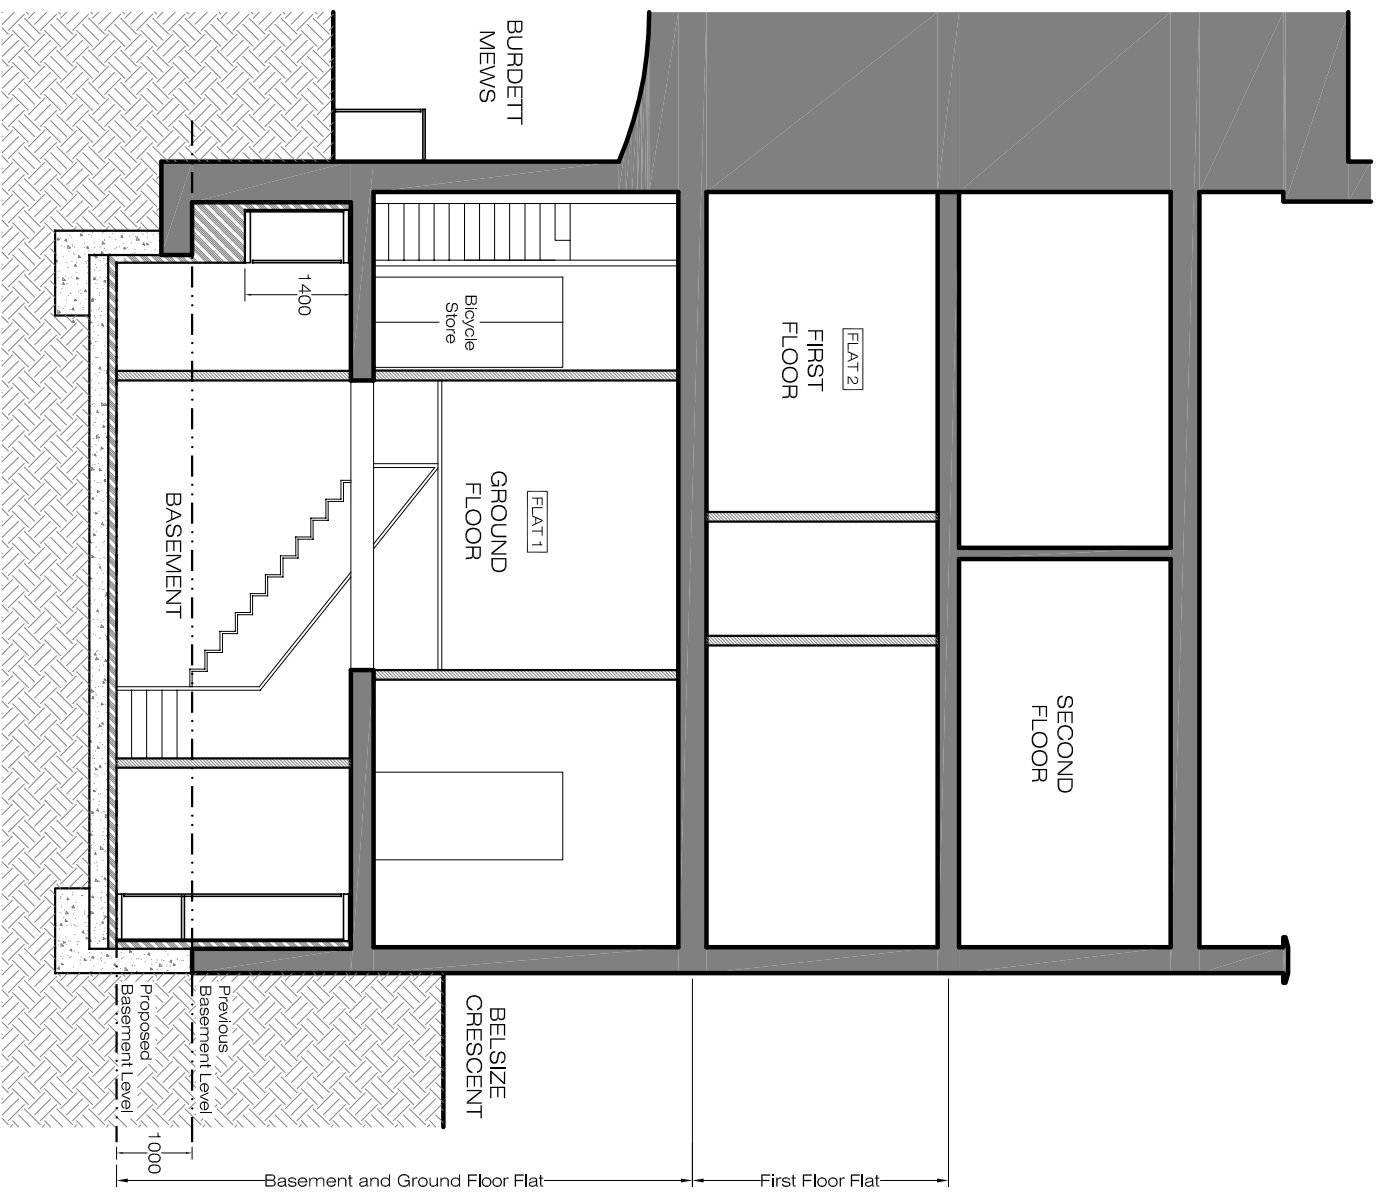

PROPOSED  
Section A-A  
SCALE 1:100@A3 PA-05

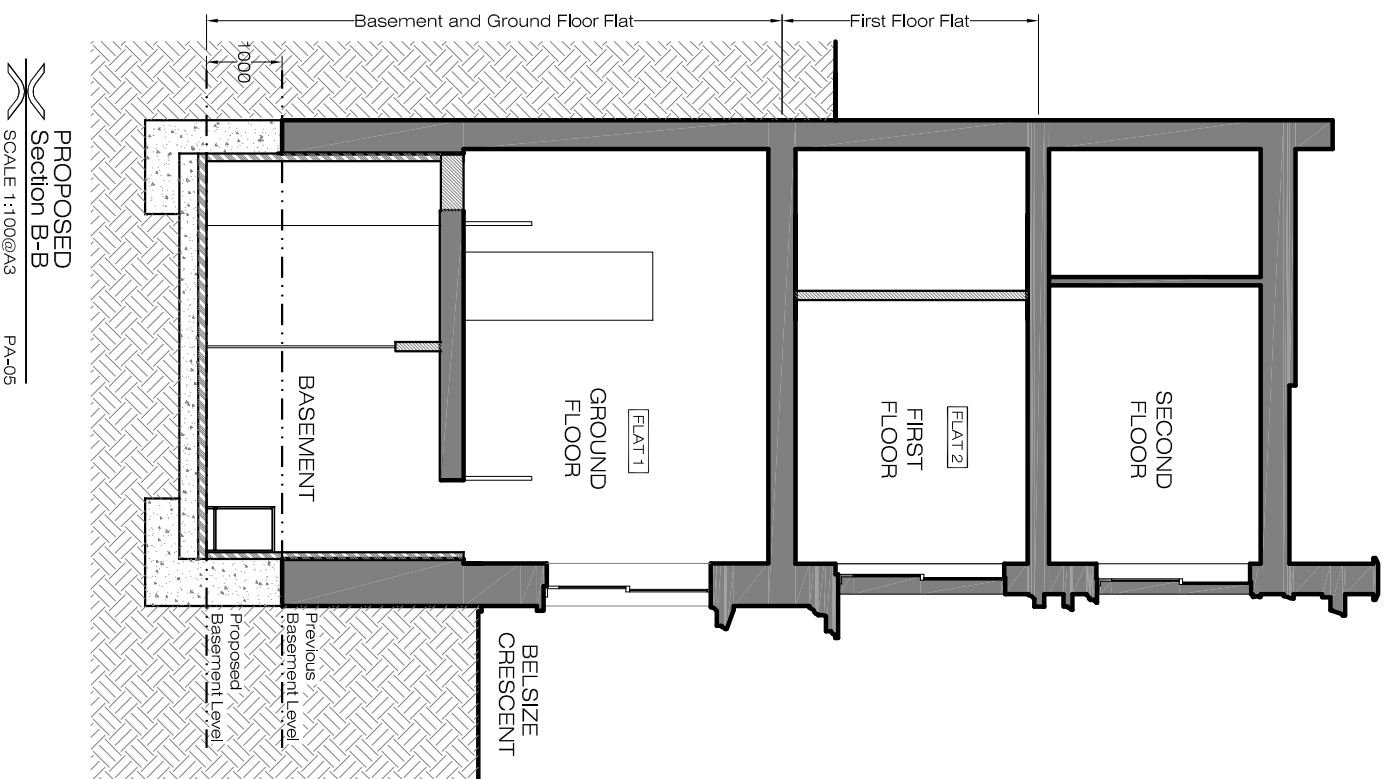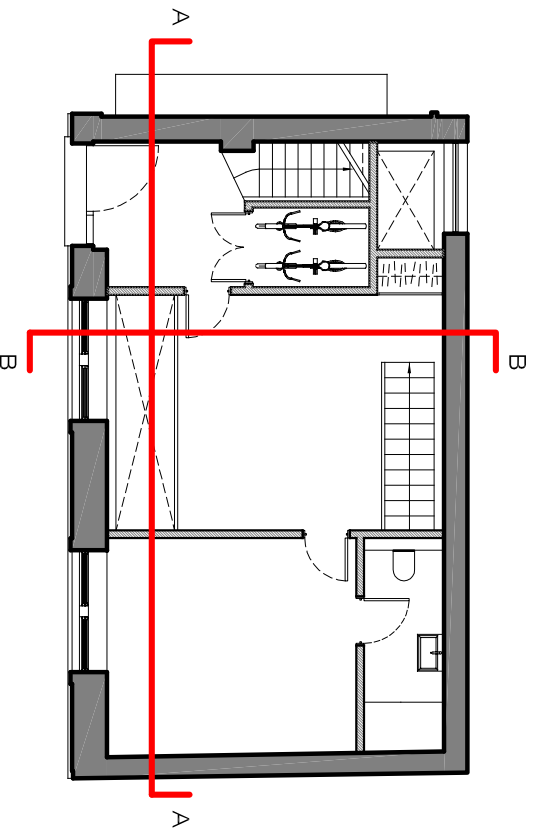

PROPOSED  
Section B-B  
SCALE 1:100@A3 PA-05



REVISIONS			
No	Date	Description Issue For	Issue By
00	30/03/16	Planning	CC
01	19/07/16	Planning	AM
02	05/09/17	Planning	YR
03	15/09/17	Planning	YR
04	15/09/17	Planning	YR

Client  
**PRIVATE CLIENT**

Project  
3 Belsize Crescent  
London NW3 5QY

Title  
PROPOSED  
Section A-A and B-B

Scale	Dwg. No.	Rev.
1:100@A3	PA-05	04
Date	15/09/17	
Drawn	YR	
Checked	CC	

Project Number  
15\_09

Checked  
CC