



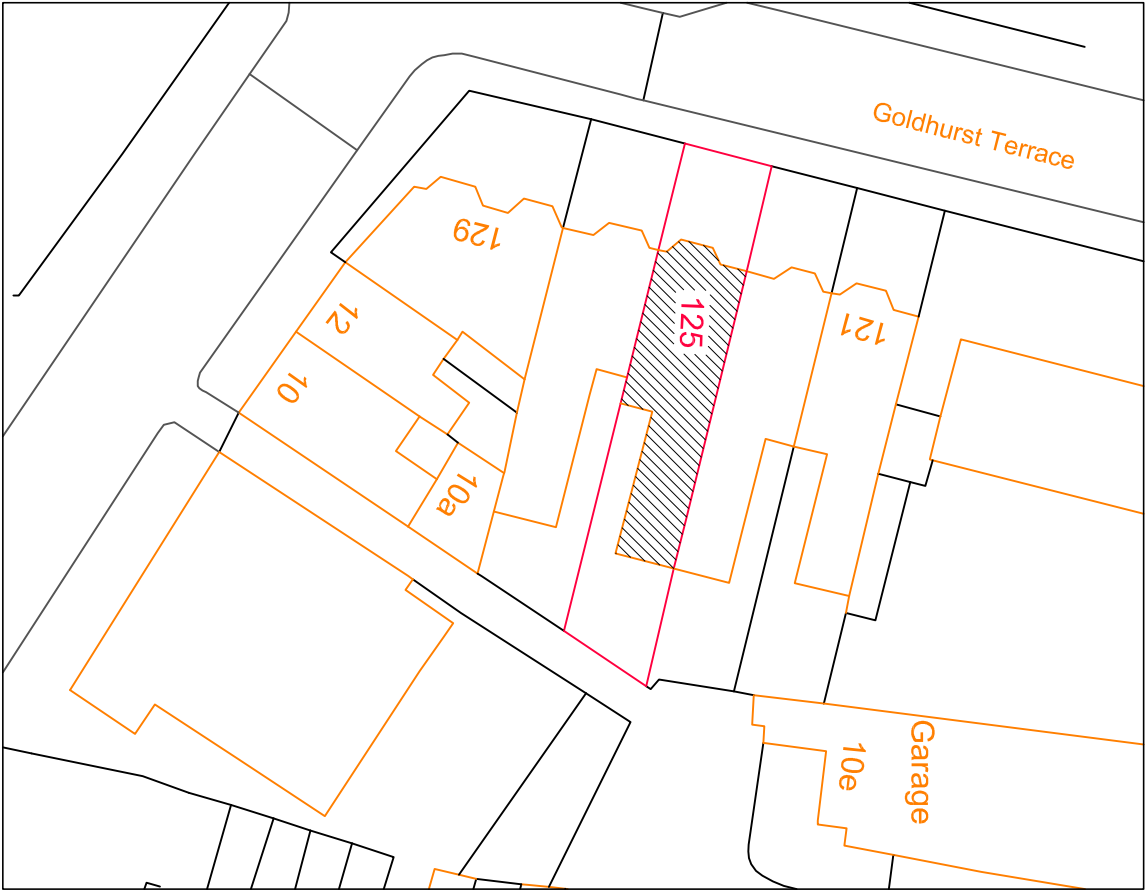


Existing Block Plan, scale 1: 500

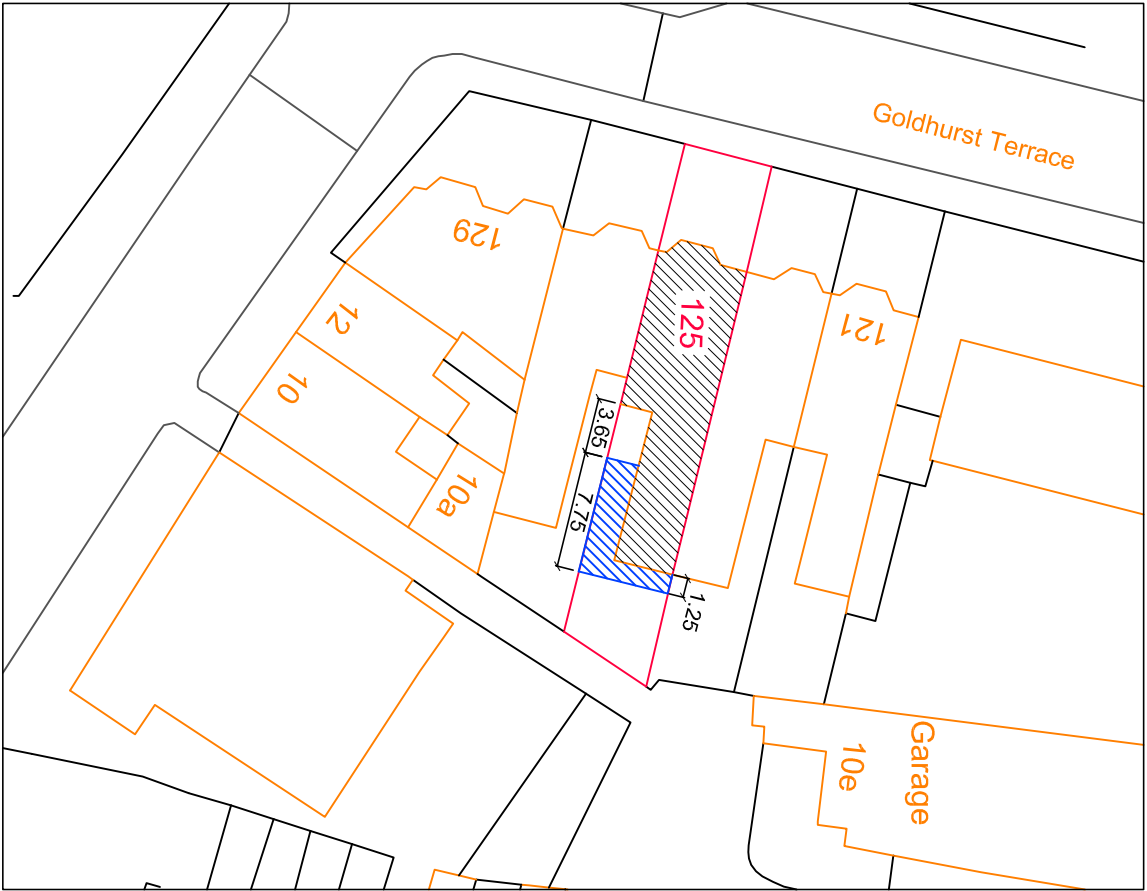


Proposed Block Plan, scale 1: 500

Key

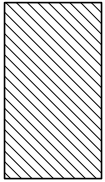

Existing

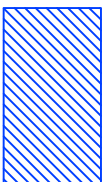

Proposed



Rev.

125 Goldhurst Terrace Flat 1, London NW6 3EX
Rear and side 1 storey extension
block plan , scale 1:500

Monika Dawlud
ARCHITECTURAL * PLANNING * DESIGN

53 Long Lane, London N3 2HT
E: monika@architecturalcompany.co.uk • Tel: 07507 144315

Client Pratik & Ansh
Date 09.2017
Scale 1 : 500
Dwg no Pl 002