


Existing roof plan

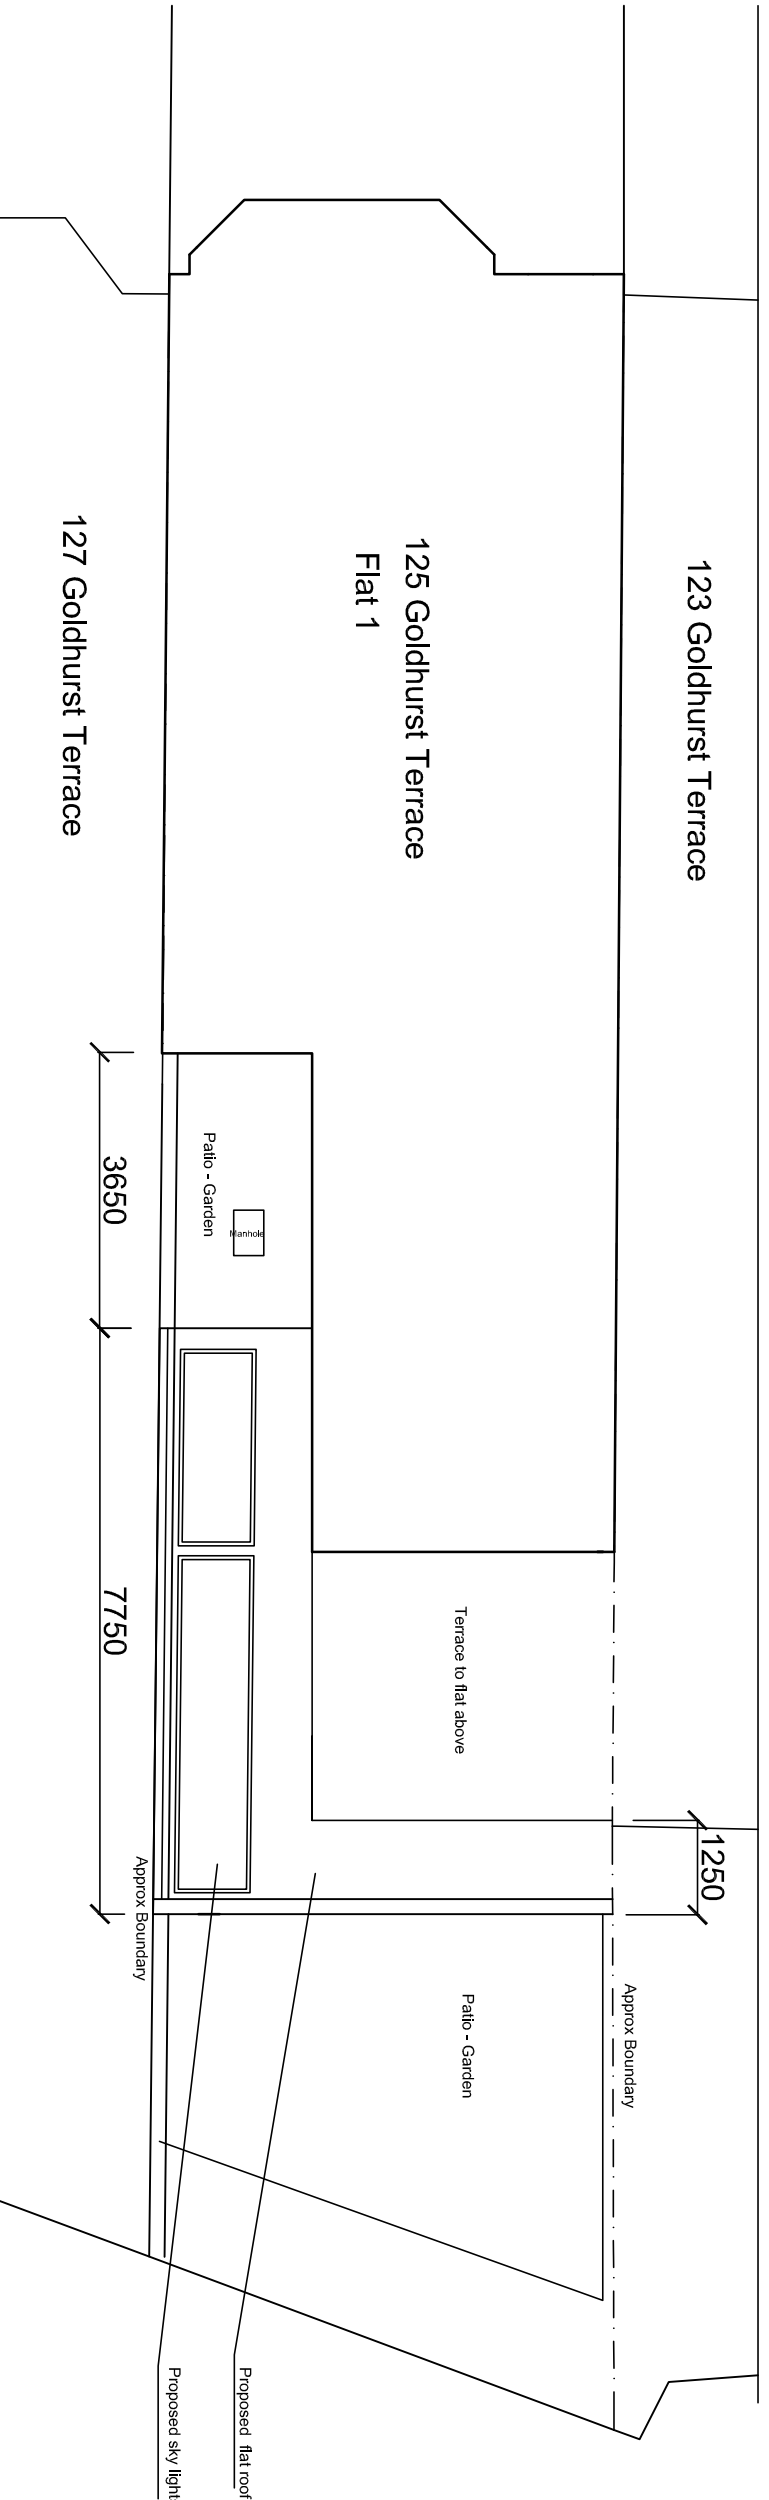

Proposed roof plan

125 Goldhurst Terrace Flat 1, London NW6 3EX
 Rear and side 1 storey extension
 Roof plans - existing and proposed

Rev.