
Drawing N°: BLS.513.100 REV A

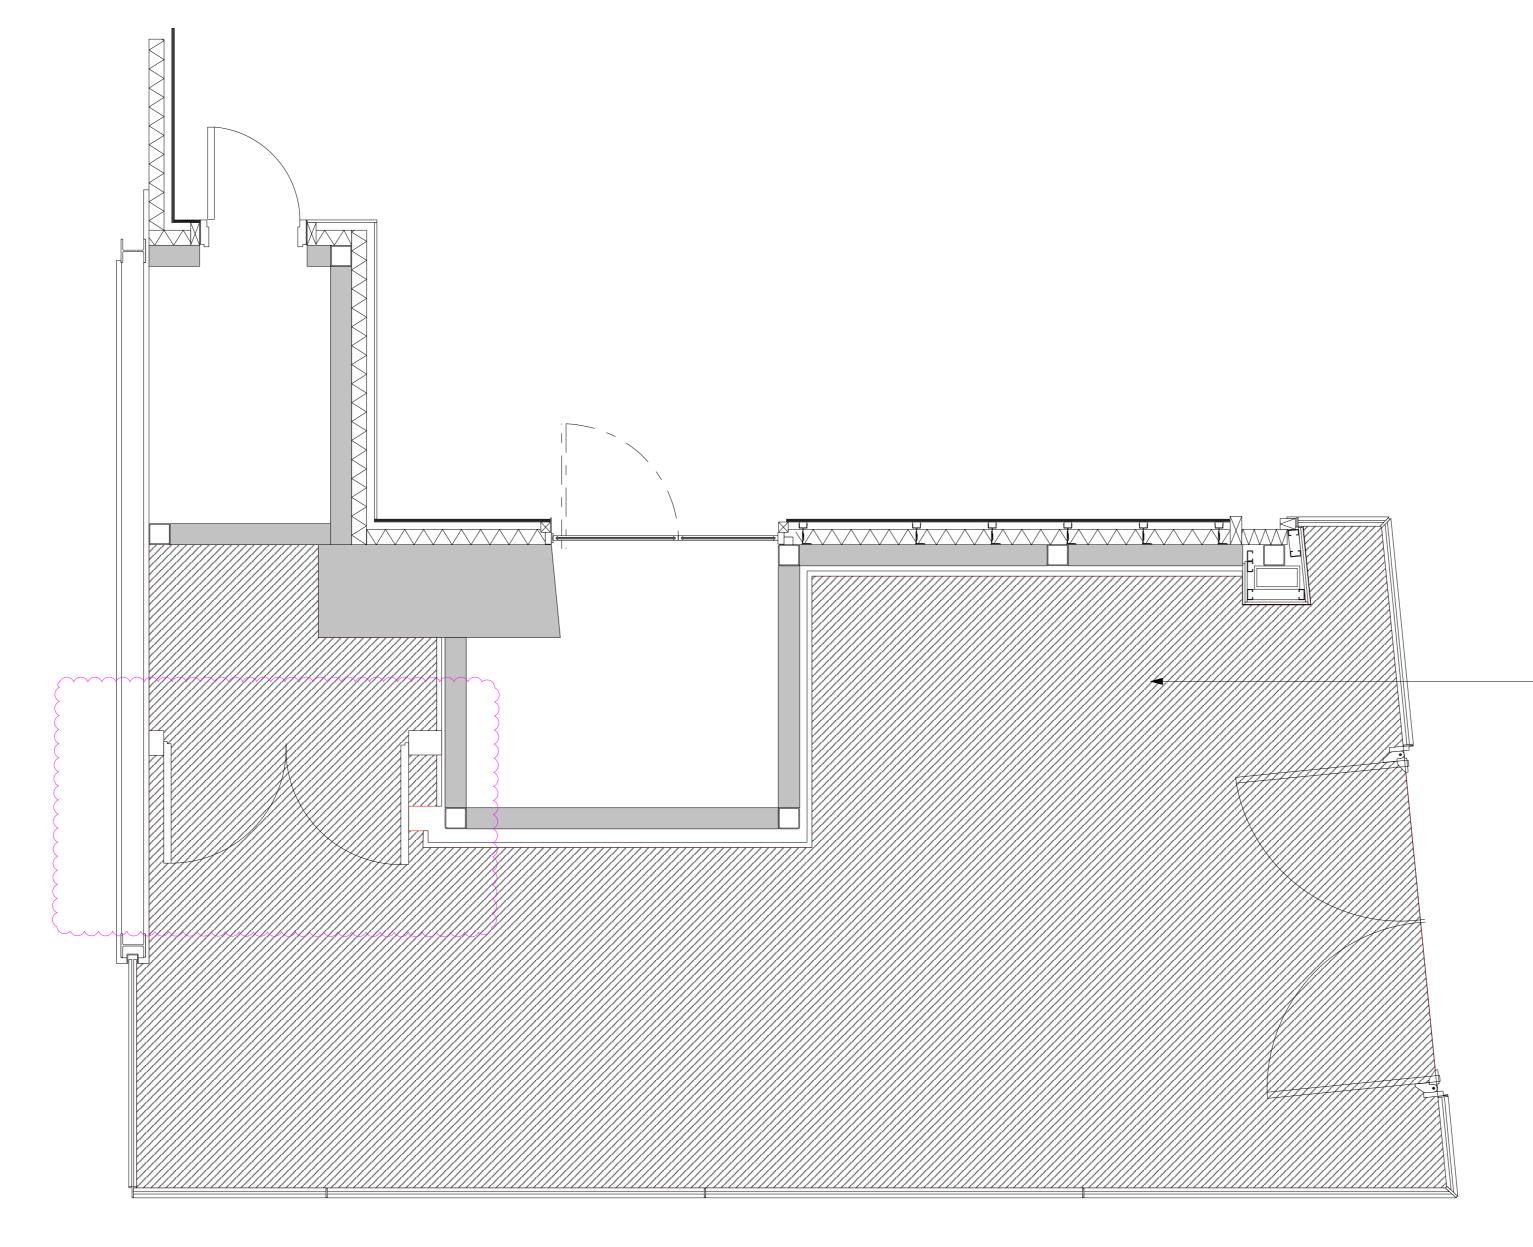

THROUGHOUT ENTIRE AREA RAISE FLOOR IN PREPARATION OF FINAL FLOOR FINISHES. ASSUME TIMBER JOISTS AT 400MM CENTRES OVERBOARDED
WITH INTERLOCKING WATERPROOF

ALLOW FOR WATER LEAK DETECTION

TO PIPEWORK IN FLOOR VOID.

CONSTRUCTION (DESIGN & MANAGEMENT) REGULATIONS 2015 [CDM]

THIS PROJECT HAS BEEN ASSESSED UNDER THE CONSTRUCTION (DESIGN & MANAGEMENT) REGULATIONS 2015 AND IS CLASSIFIED AS FOLLOWS:

NOTIFIABLE NON-NOTIFIABLE

APPLICATION OF REGULATIONS TO NON- NOTIFIABLE PROJECTS

A PRINCIPLE DESIGNER WILL NOT BE REQUIRED DUE TO THE PROJECT NOT REACHING HSE NOTIFICATION CRITERIA AT THE TIME OF ISSUE. ONCE ANY DEVELOPMENT WORKS HAVE COMMENCED ON OR OFF SITE IT SHALL BE THE RECIPIENT'S SOLE RESPONSIBILITY TO NOTIFY ANY CLARIFICATION OR VARIATION IN PROGRAMMING, SITE CONDITIONS, OR ANY OTHER QUALIFYING ELEMENTS WHATSOEVER WHICH MAY CHANGE THE PROJECT STATUS & ADVISE THE CLIENT OF HIS RESPONSIBILITIES IN ACCORDANCE WITH THE AFOREMENTIONED REGULATIONS.

APPLICATION OF REGULATIONS TO NOTIFIABLE PROJECTS

A PRINCIPLE DESIGNER AND CONTRACTOR IS TO BE APPOINTED BY THE CLIENT. CONTRACTORS ARE ALSO ADVISED TO REFER TO ANY SPECIFIC RISK IDENTIFIED BELOW AND ANY RISK ANALYSIS DOCUMENT SUPPLIED BY THE FRUITFUL DESIGN CONSULTANCY LTD WHEN CONSIDERING THEIR CONSTRUCTION PHASE PLAN.

Revisions	&	Notes	

Revision Date Description

28/09/17 EXISTING SERVICE RISER RETAINED

WITHOUT MODIFICATION

The Fruitful Design Consultancy Ltd
Unit 5, Chiltem House, Waterside, Chesham, Bucks, HP5 1PS
T. 01494 771512 E. jmo@befruitful.co.uk

Client Name: BLACKSHEEP

Project Title:

CENTRE POINT, LONDON

Drawing Title: EXISTING PLAN

BLS.513.100 A 1:25 Checked by: 03/17 JMO JMO

THIS DRAWING AND ANY ASSOCIATED DESIGN INTENT INFORMATION, IN ANY FORMAT, ARE THE PROPERTY OF THE FRUITFUL DESIGN CONSULTANCY LTD COPYRIGHT IS RESERVED BY THE FRUITFUL DESIGN CONSULTANCY LTD. THIS DOCUMENT IS ISSUED ON CONDITION THAT IT IS NOT COPIED, AMENDED OR DISCLOSED IN ANY WAY BY OR TO ANY UNAUTHORIZED PERSONS WITHOUT THE PRIOR CONSENT IN WRITING OF THE FRUITFUL DESIGN CONSULTANCY LTD.

DO NOT SCALE FROM THIS DRAWING. ALL DIMENSIONS ARE IN MILLIMETERS UNLESS OTHERWISE STATED. DIMENSIONS ON SITE AND ALL EQUIPMENT SIZES TO BE VERIFIED PRIOR TO WORK COMMENCING IF IN DOUBT ASK.