
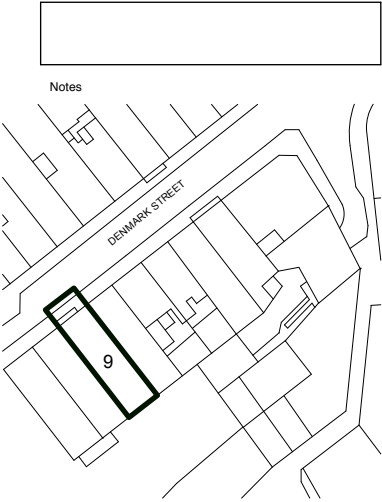


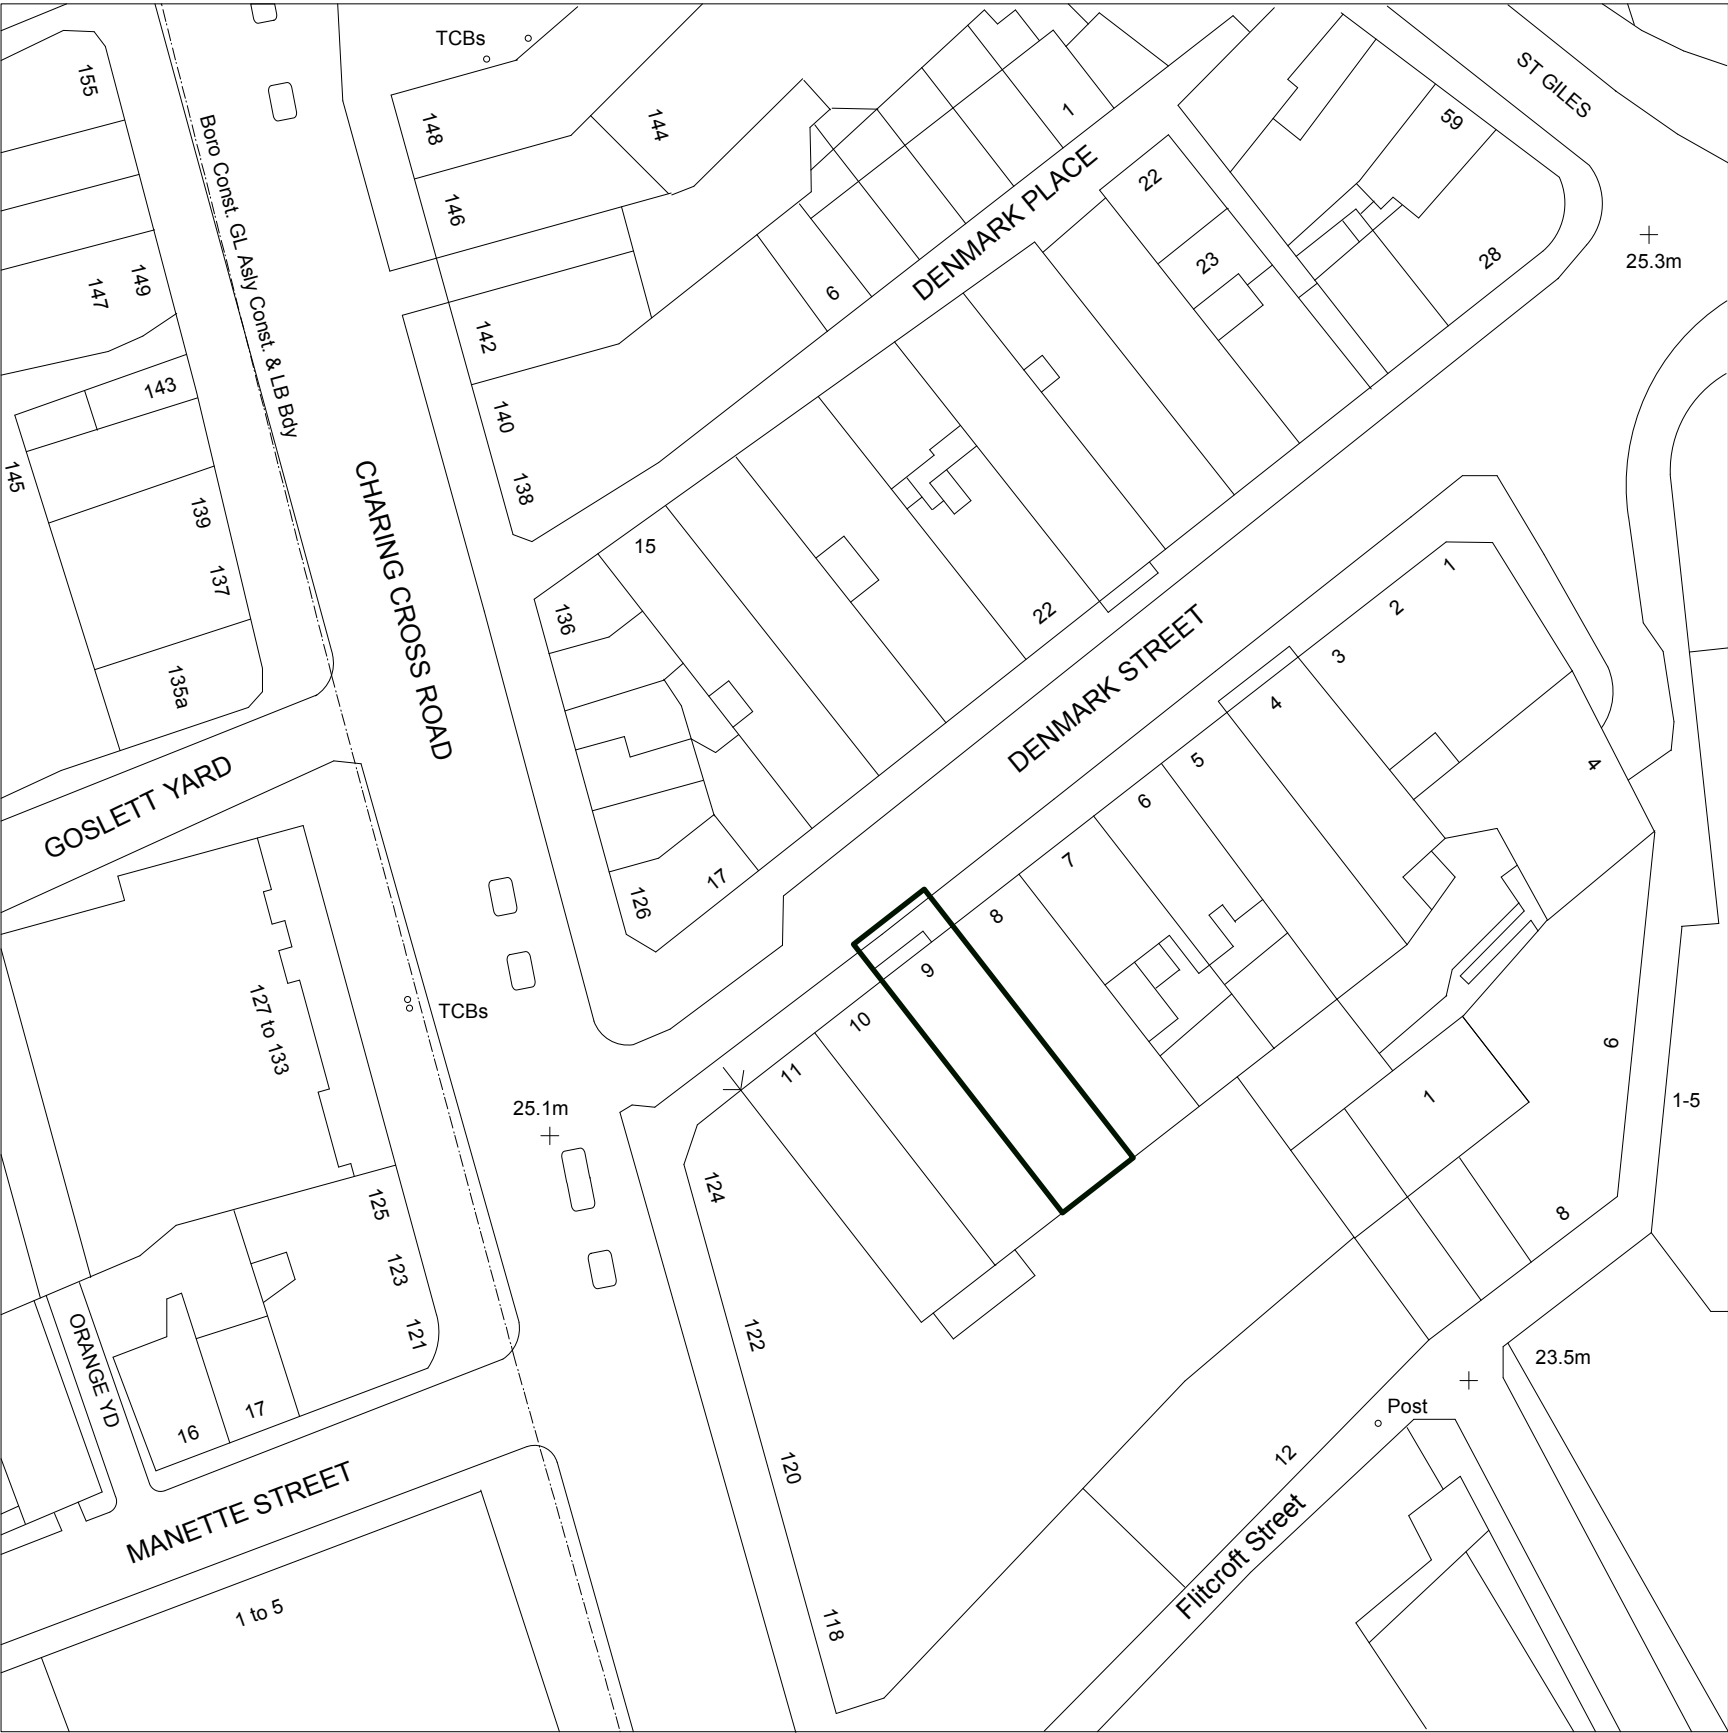

Revisions			
Job title	DENMARK STREET SOUTH, DENMARK STREET, LONDON WC2		
Client	CONSOLIDATED DEVELOPMENTS LTD		
Drawing title	EXISTING LOCATION PLAN No9 DENMARK STREET		
Scale	1:500@A3 1:250@A1		
Date	OCTOBER 2012		
Drawn by			
Drawing number	S12/9DS/L02	Rev.	
Sampson Associates Architects & Quantity Surveyors 63 Islington Park Street London N1 1QB Tel: 020 7354 3515 Fax: 020 7359 9966 E-mail: mail@sampson-associates.co.uk Web Site: www.sampson-associates.co.uk			