


proposed new loft dormer extension with
led flashing to roof & matching slate to flanks
incorporating sliding sash window to match

exist. doors replaced with
sliding sash window to match

proposed basement extension incorporating
structural privacy glass with one-way film to
prevent light pollution to neighbouring properties
set at exist. floor level in this recessed area

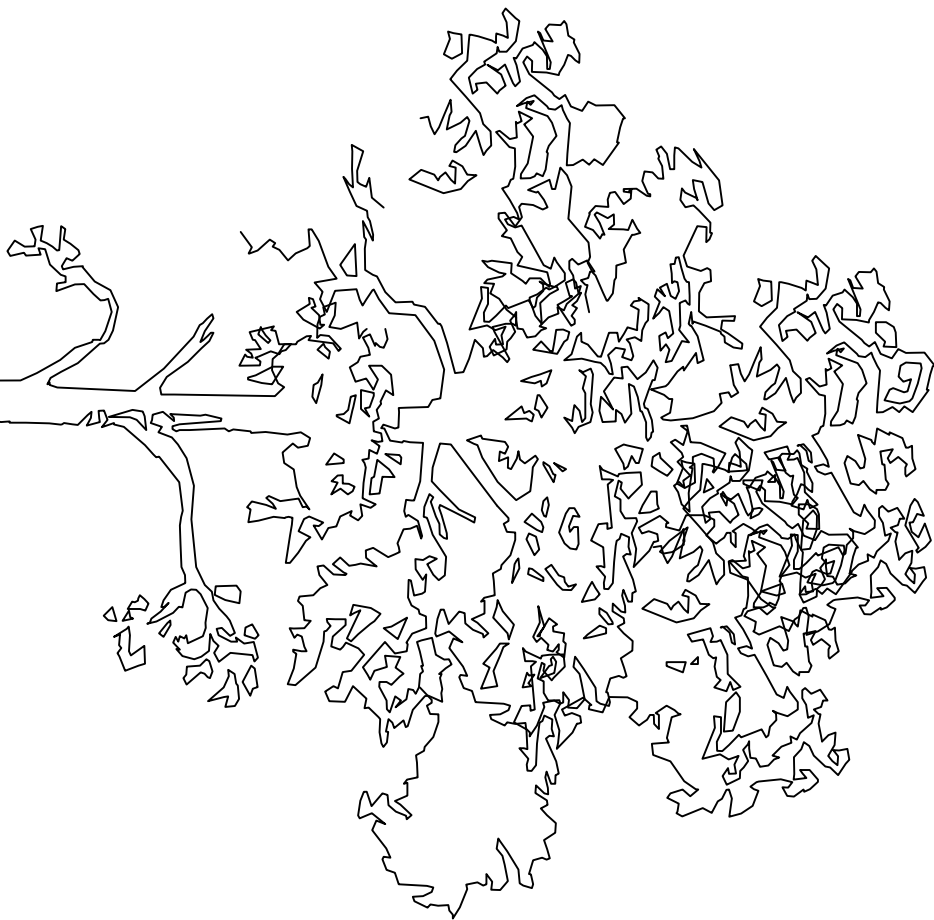

REV. C	AMENDED AS PER PLANNING CONCERNS	09/12/13
REV. B	AMENDMENTS AS PER CLIENT REQUIREMENTS	03/09/13

Matthew J. Scholes 5 Arches Design & Planning 50 Oak Road, Gilton Peterborough – PE6 7LD Tel. 07788 721 131 angeschole@hotmail.com	Project: 13 St. Augustines Road Camden, London NW1 9RL	Client: Mr. K. Lawal	Scale: 1:50 @ A3	Drawing Title: APPROVED DESIGNS
			Date: Sept. 2017	Drawing No.: 5ADP 566-02C SHEET 1 OF 1

LONGITUDINAL SECTION A-A - (AS PROPOSED)
(EXTRACT FROM SADP 566-02C)