




REVISION HISTORY			
REV	DESCRIPTION	DATE	DRAWN
A	Fence and gate height increased to 1500 as client instruction	20/1/17	NA
B	Fence annotated with description 'black painted metal'.	26/9/17	JE

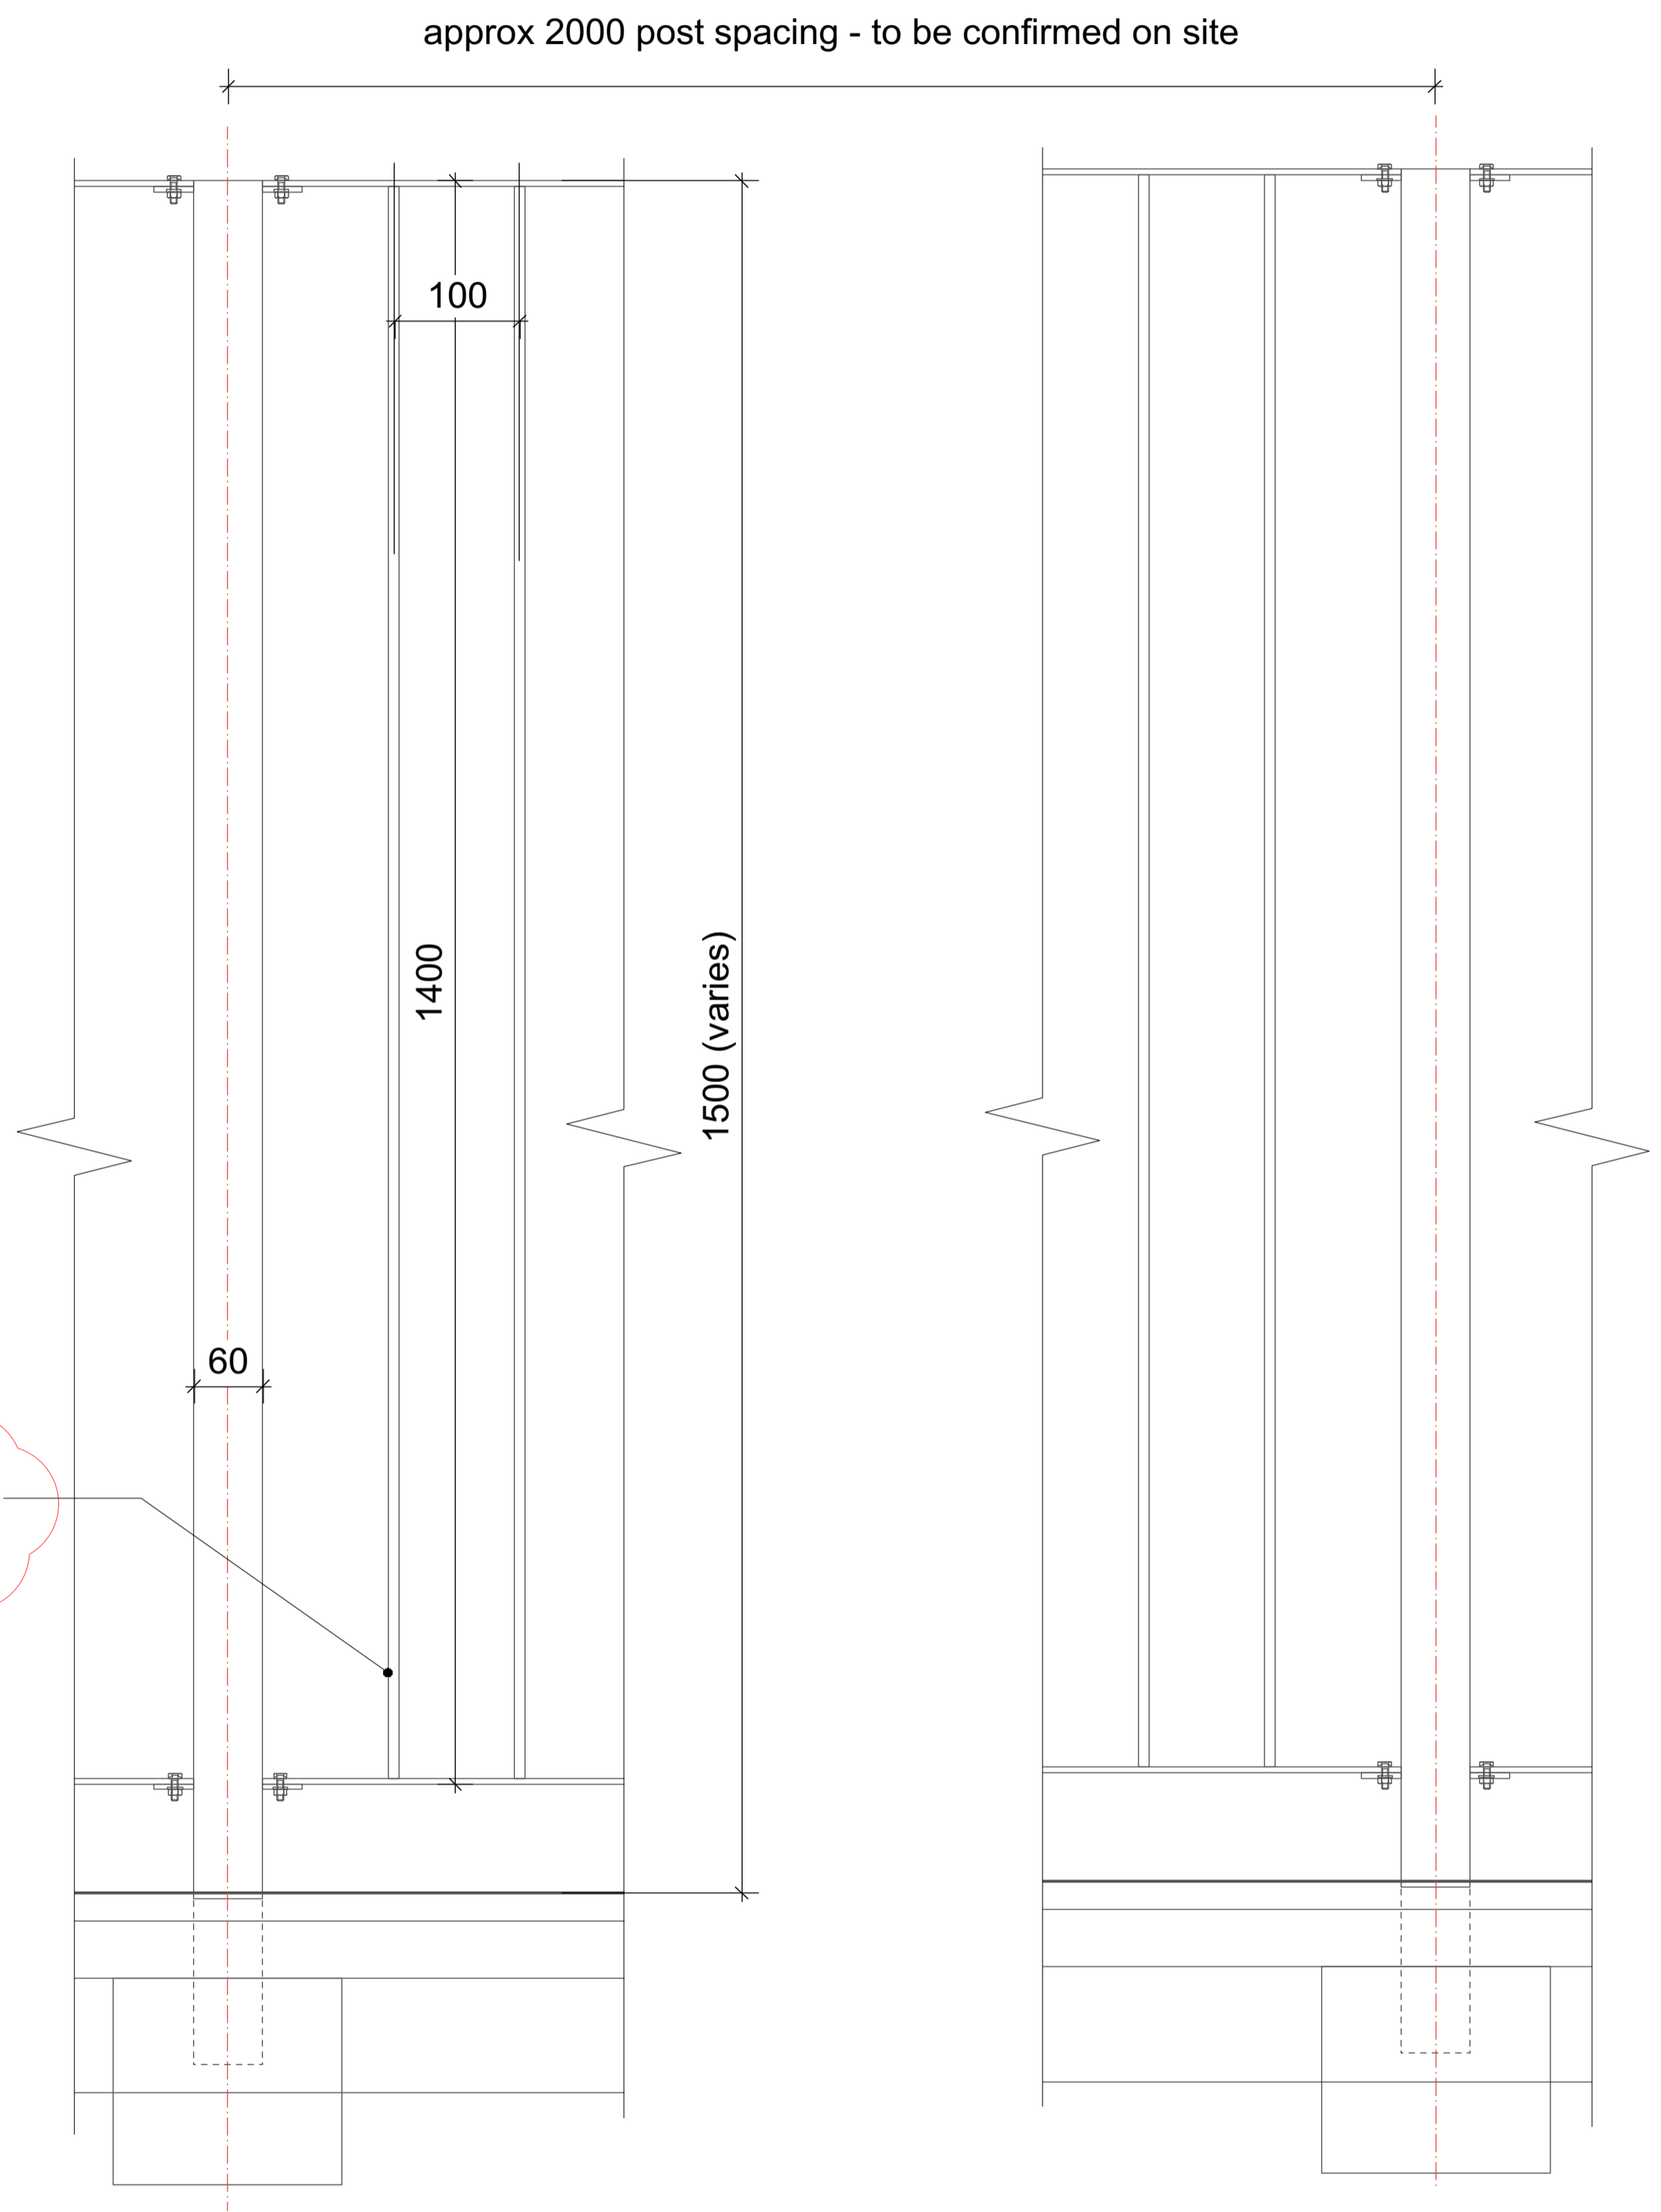


1 Fence elevation
1:5 @A3

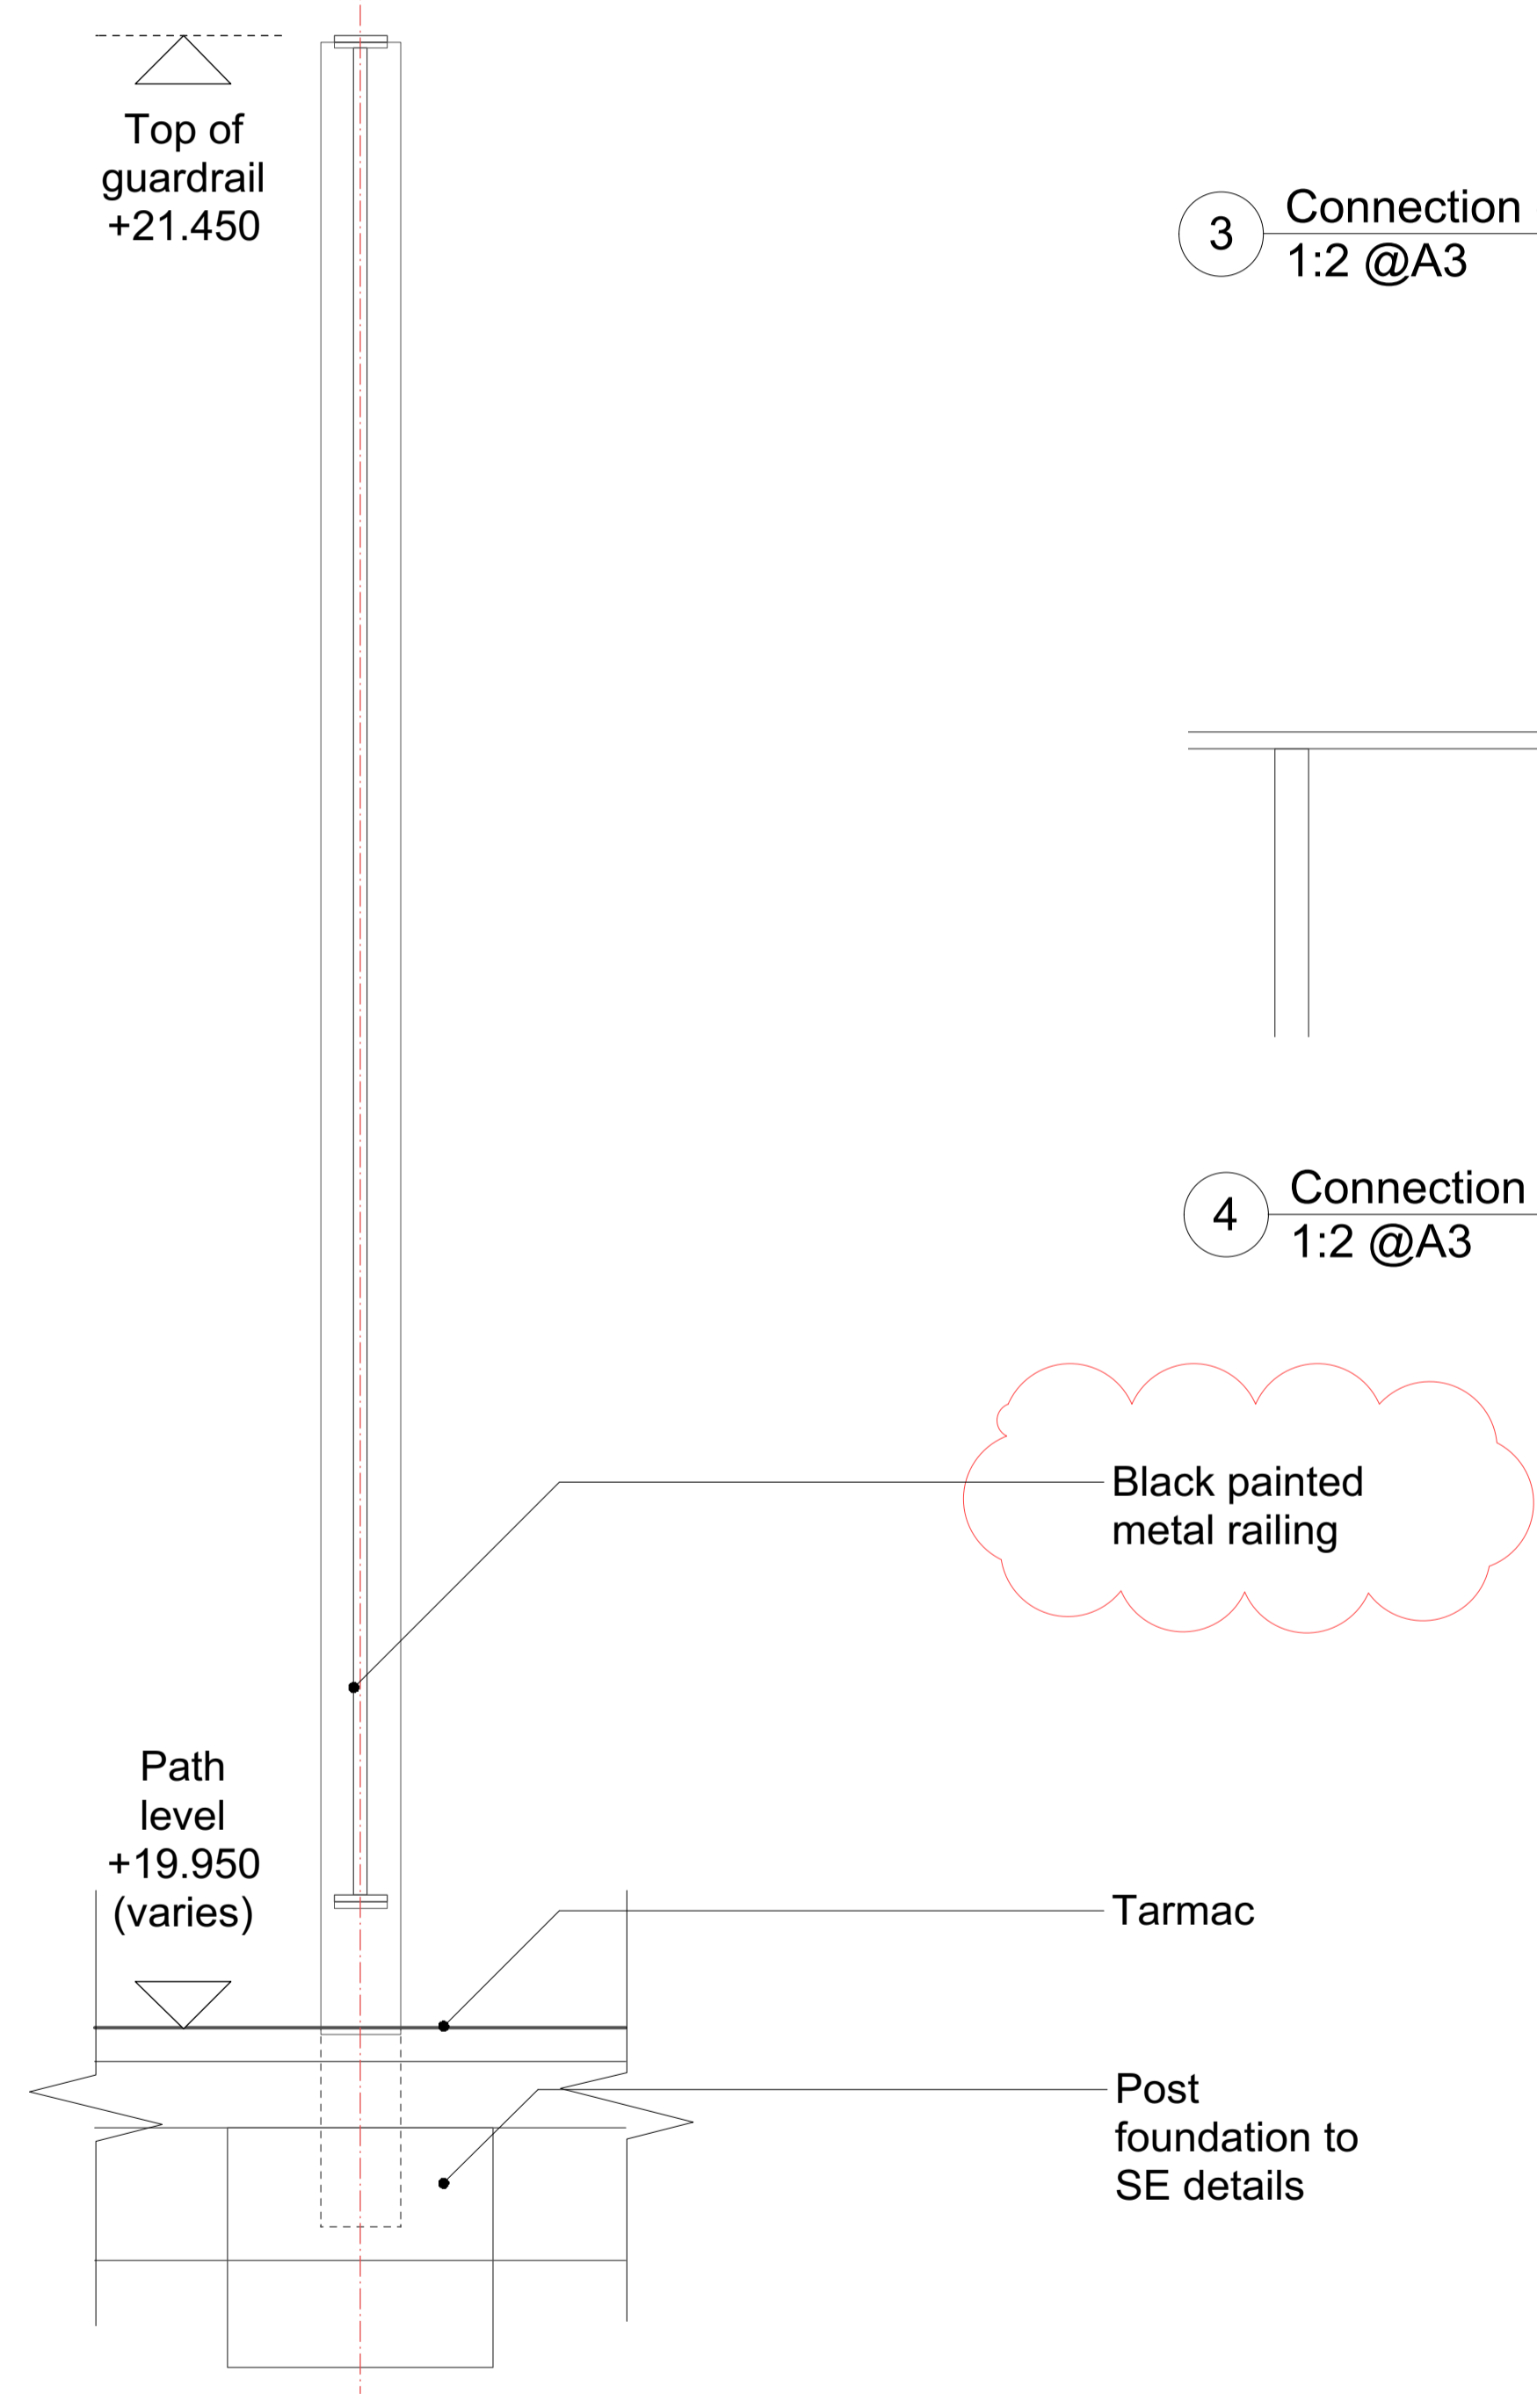

2 Fence section
1:5 @A3

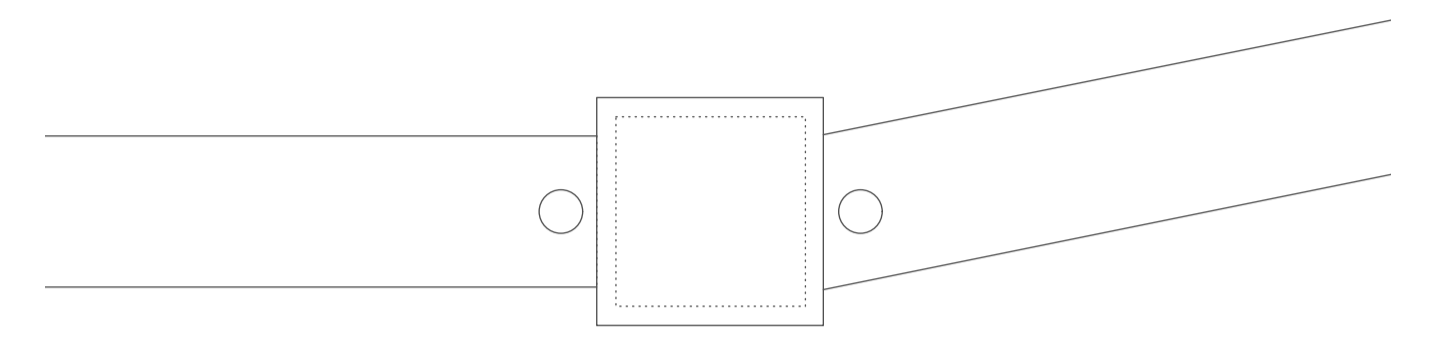

3 Connection detail - Plan
1:2 @A3

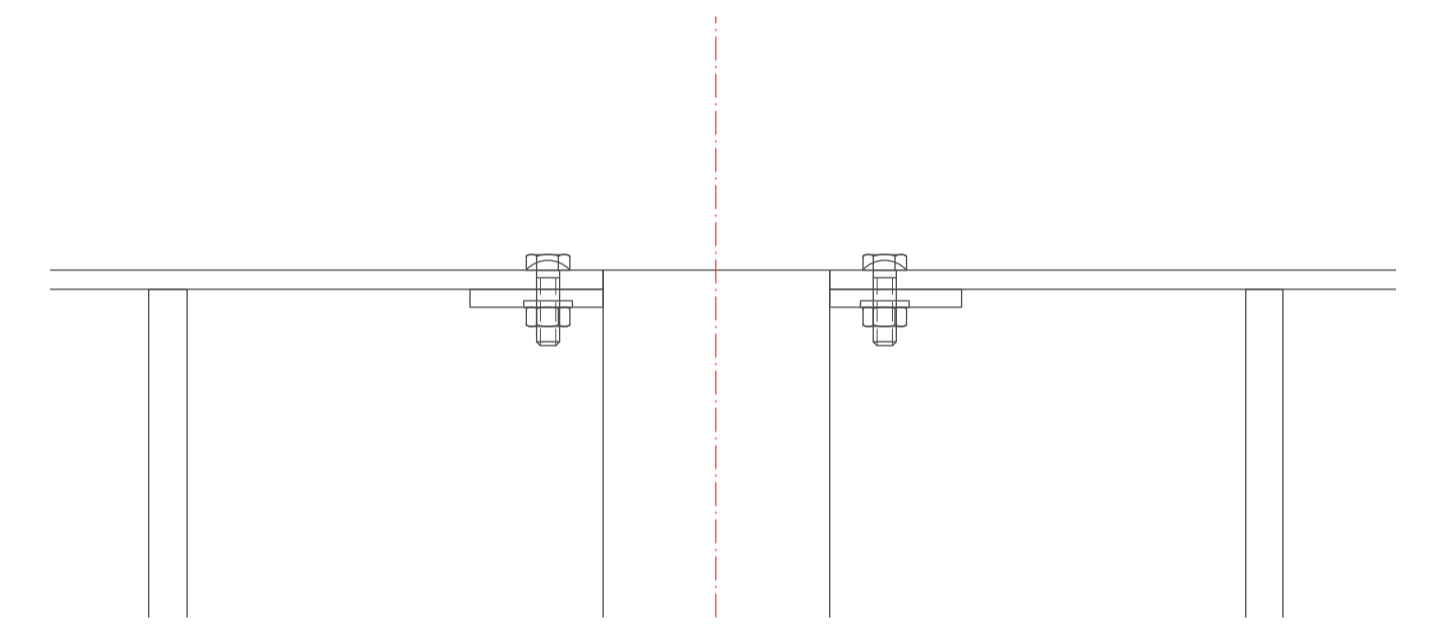

4 Connection detail - Elevation
1:2 @A3

© Copyright Curl la Tourelle Architects
NOTES:
All dimensions to be checked on site, not scaled from this drawing.

Any discrepancies on this drawing with other contract documents to be reported immediately to the Contract Administrator for clarification.

CONSTRUCTION

Client
Fitzjohns Primary School

Curl la Tourelle Head Architecture

80 Lamble Street, London NW5 4AB
tel +44 (0)20 7267 0055
www.cltarchitects.co.uk

Job
New Office

86A Fitzjohn's Ave, Hampstead
NW3 6NP London

Drawing Title
Steel fence details

Scale 1:- @ A1
1:5/2 @ A3

Date December 2015 Drawn Issued Checked AM AM NA

Drg. No. 705E Rev. B