


NOTE: Dimensions to be checked on site prior to fabrication. Top of balustrade must be 1100mm above the finished terrace level.

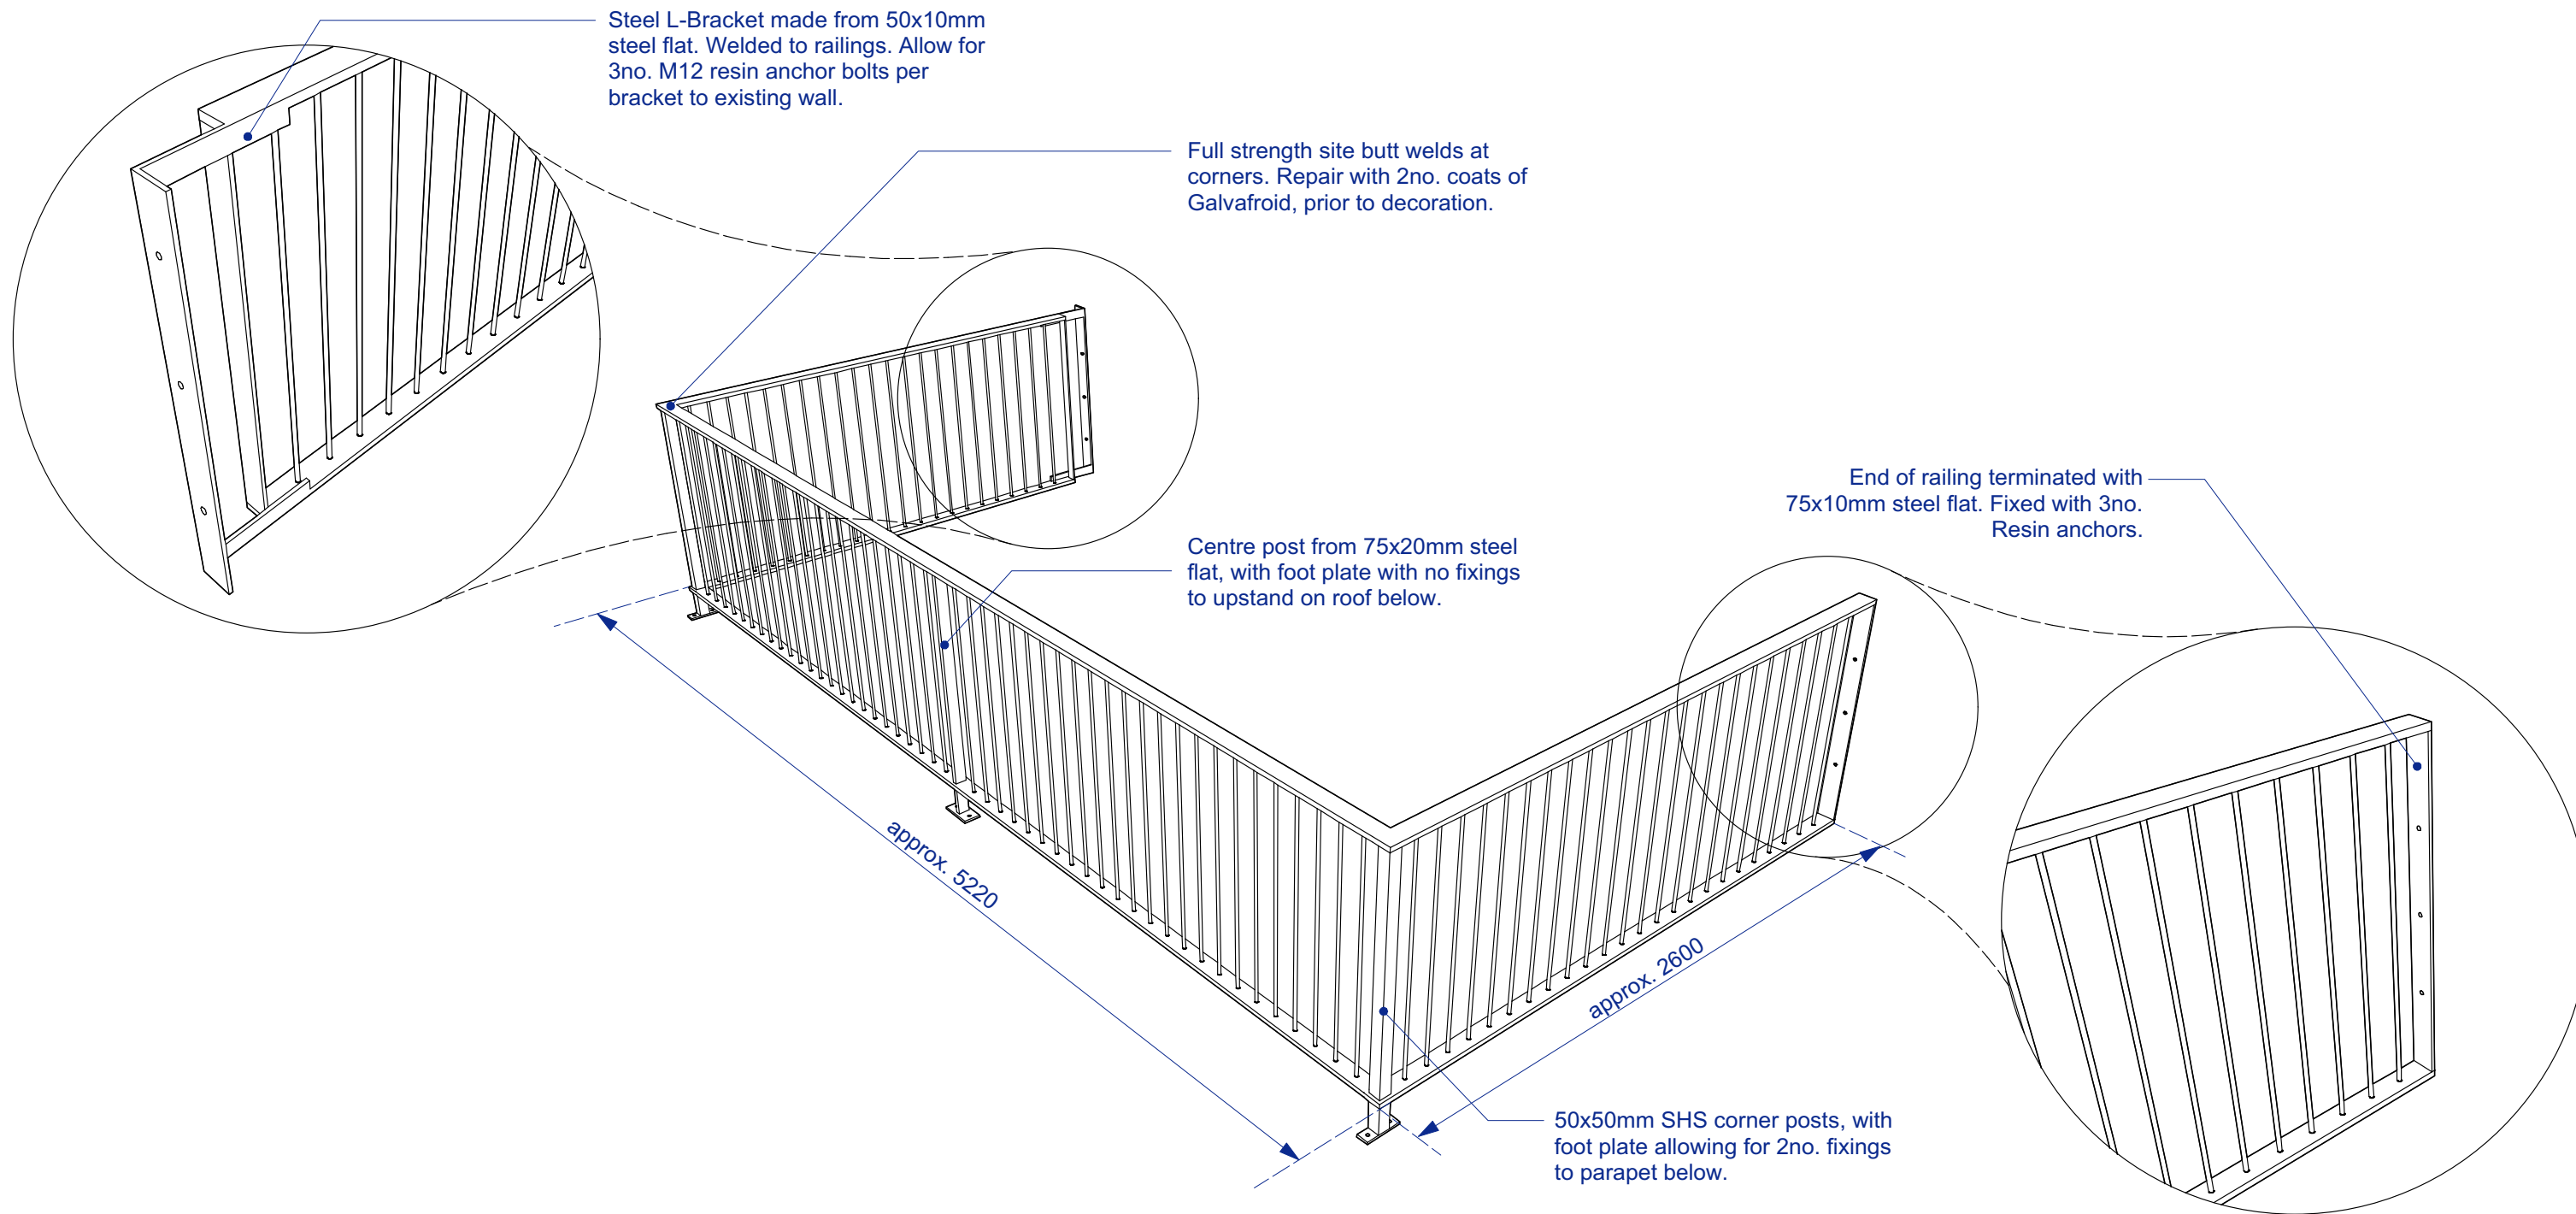

Monahan Blythen Hopkins  
architects

166 Clerkenwell Road, London EC1R 5DE Tel 020 7833 9616 Email : admin@mbharchitects.co.uk

Client : Michael Birnbaum  
Job Title : 12 St Marks Crescent  
Drawing: Terrace Railing Details

Scale : Varied  
Dwg No: SMC-D16

Date : April 2017  
Rev : A

All Dimensions Must Be  
Checked On Site and Not  
Scaled From This  
Drawing  
Copyright Monahan  
Blythen Hopkins  
Architects Ltd

