



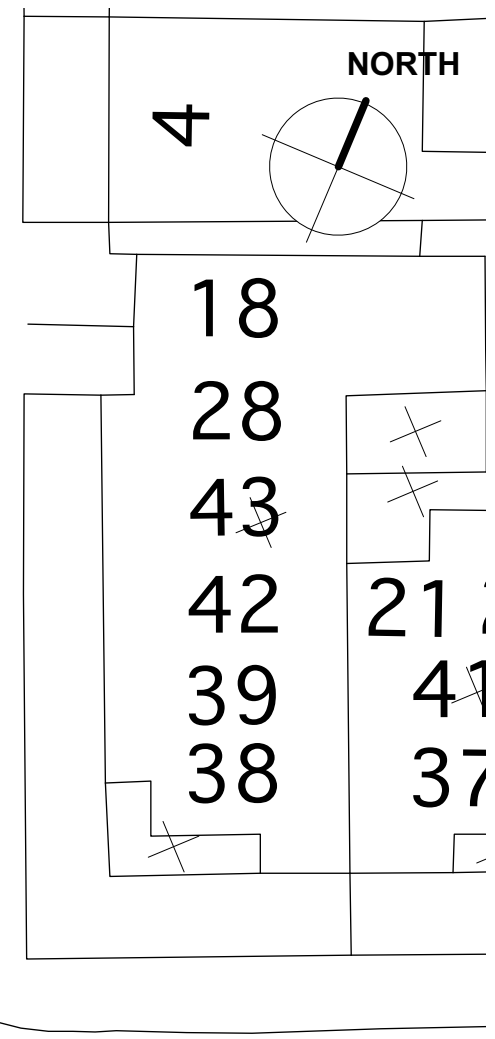


AMPTON PLACE



AMPTON STREET

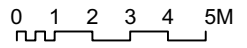

	PROJECT 5 ARCHITECTURE LLP 8 Waterson Street London E2 8HL T: +44 (0)20 7739 9131 F: +44 (0)20 7739 3687 E: info@p5a.co.uk	job title 20 AMPTON STREET, LONDON WC1X 0LX	scale 1:200 @ A3	drawn SA	drawing no. 6214-AS20-LM BLOCK PLAN
		drawing BLOCK PLAN AS EXISTING - LOWER MAISONETTE	date SEPT 2017	checked XX	