


① GROUND FLOOR
1:100 @ A3

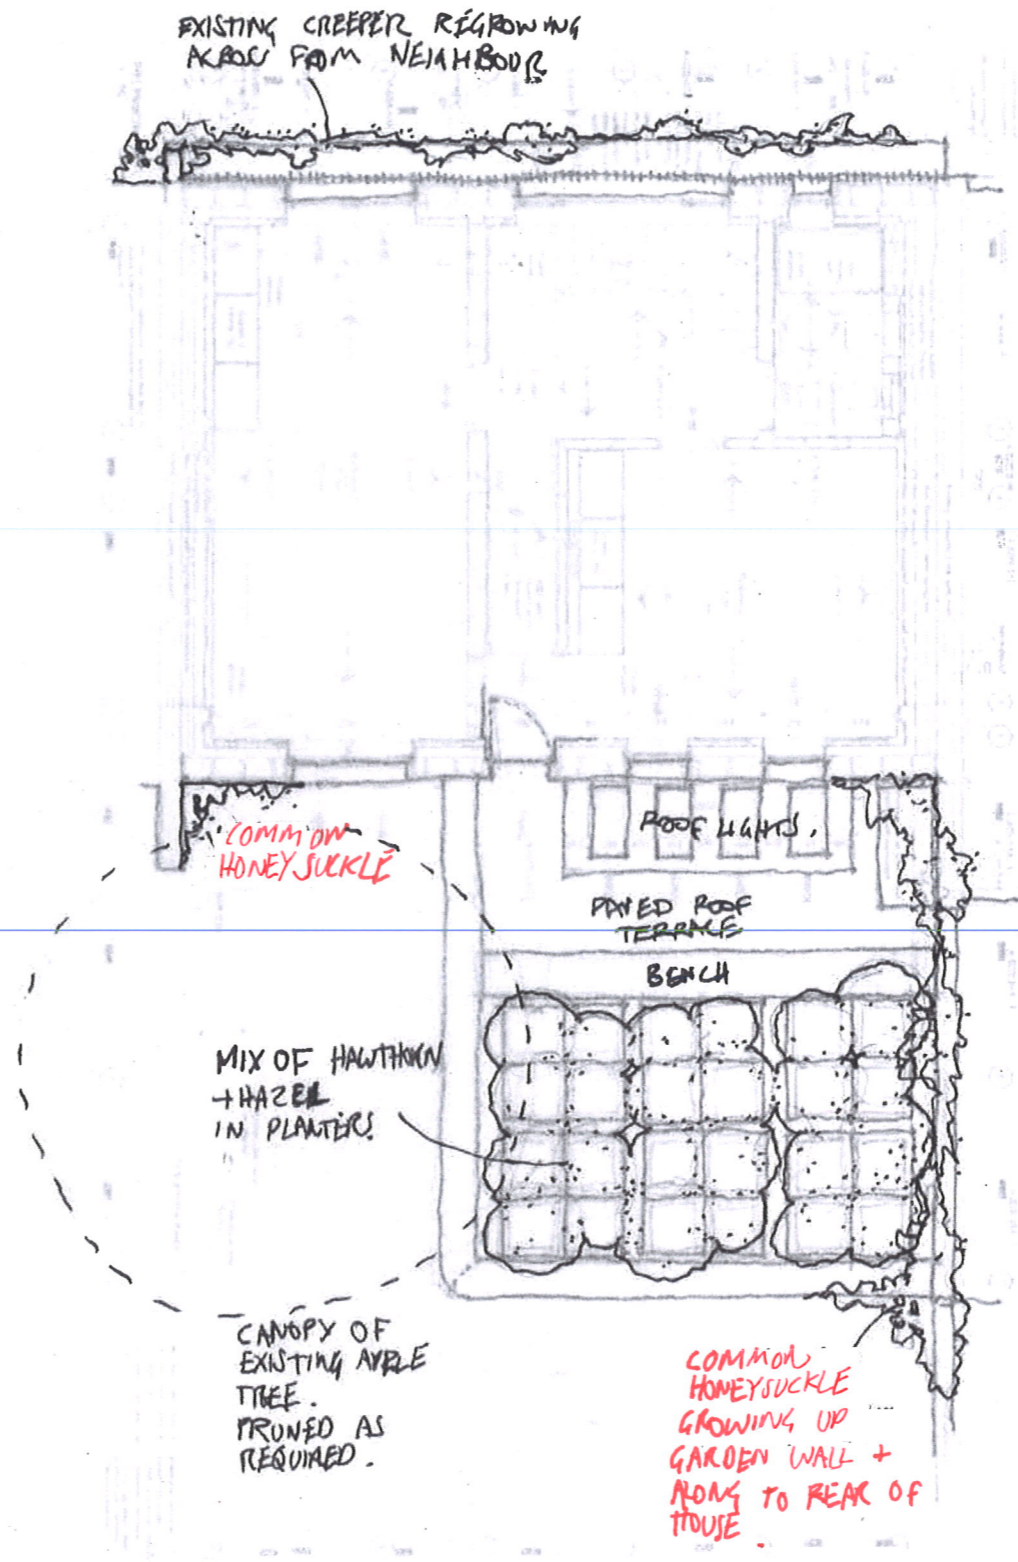

② FIRST FLOOR
1:100 @ A3

442.8K059 REV B
2017.09.21 AW
PLANTING PLANS