
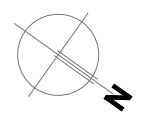
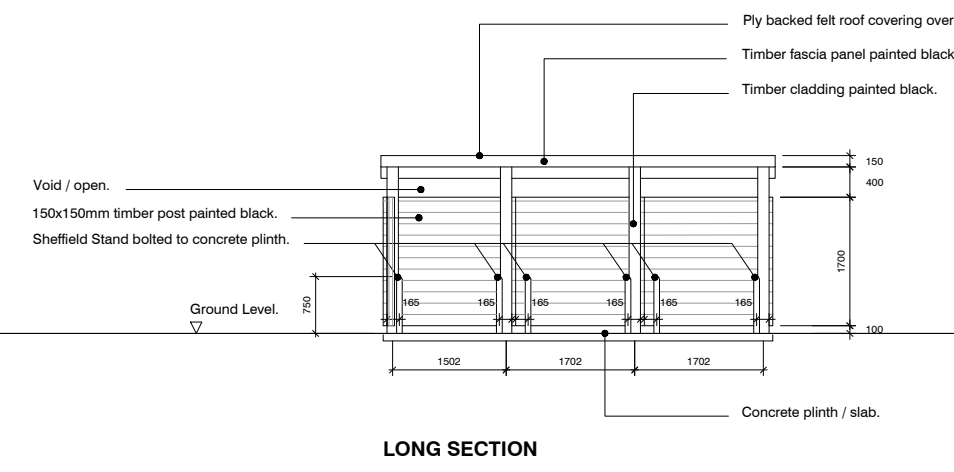
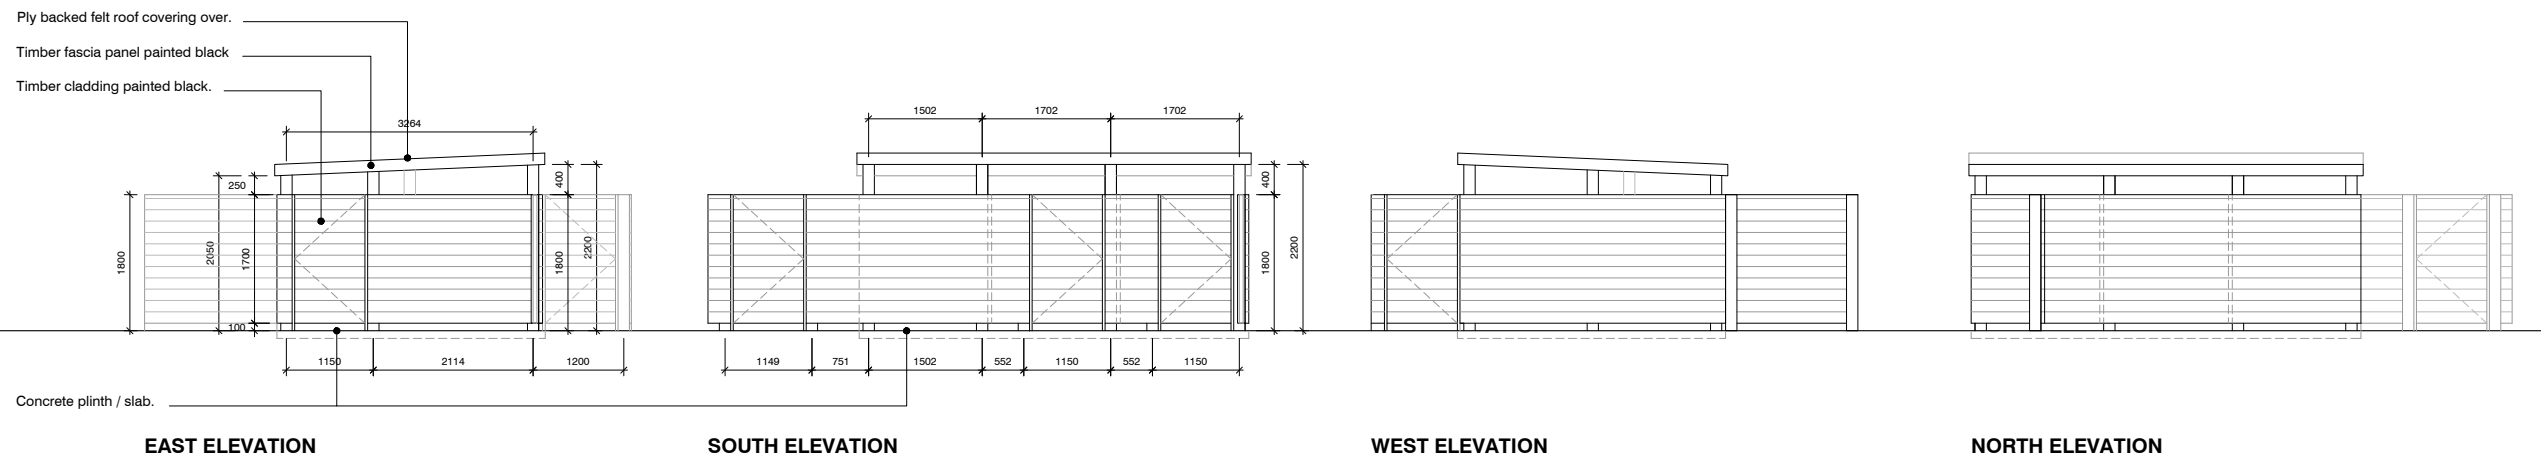


- NOTES:
1. This drawing is copyright of Scancon Architects Ltd.
 2. Subject to detailed Survey.
 3. Use figured dimensions only.
 4. Contractors to notify architect immediately of any dimensional discrepancy.

- Revisions:
- / - September 2017: Issued to Local Authority as part of an application for discharge of conditions.

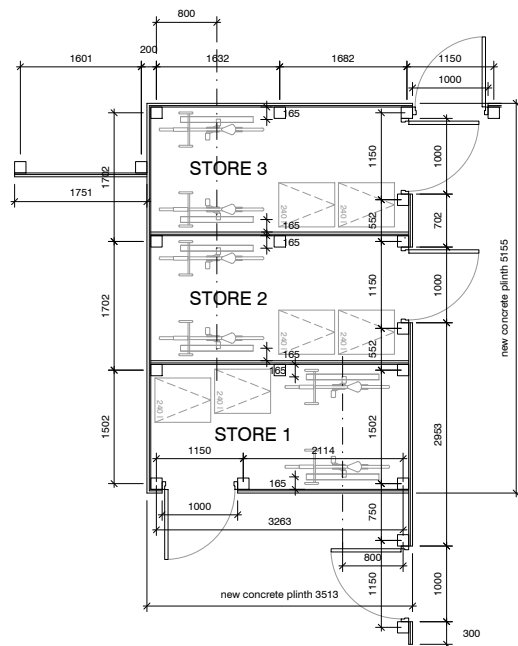

drawing status: **PLANNING**

job title: **FLATS 2 & 2A
KINGSCROFT ROAD
London, NW2 3QG**

client: **Hyjan Investments Holdings Ltd**

title: **COVERED & SECURE CYCLE
AND REFUSE ENCLOSURE
Proposed Layout**

scale: **1:50@A1
1:100@A3**

drawn: **mk** | audited: **lbgd** | date: **09/2017**

job No: **0248** | org. No: **PL 23** | rev: **/**

