



Notes

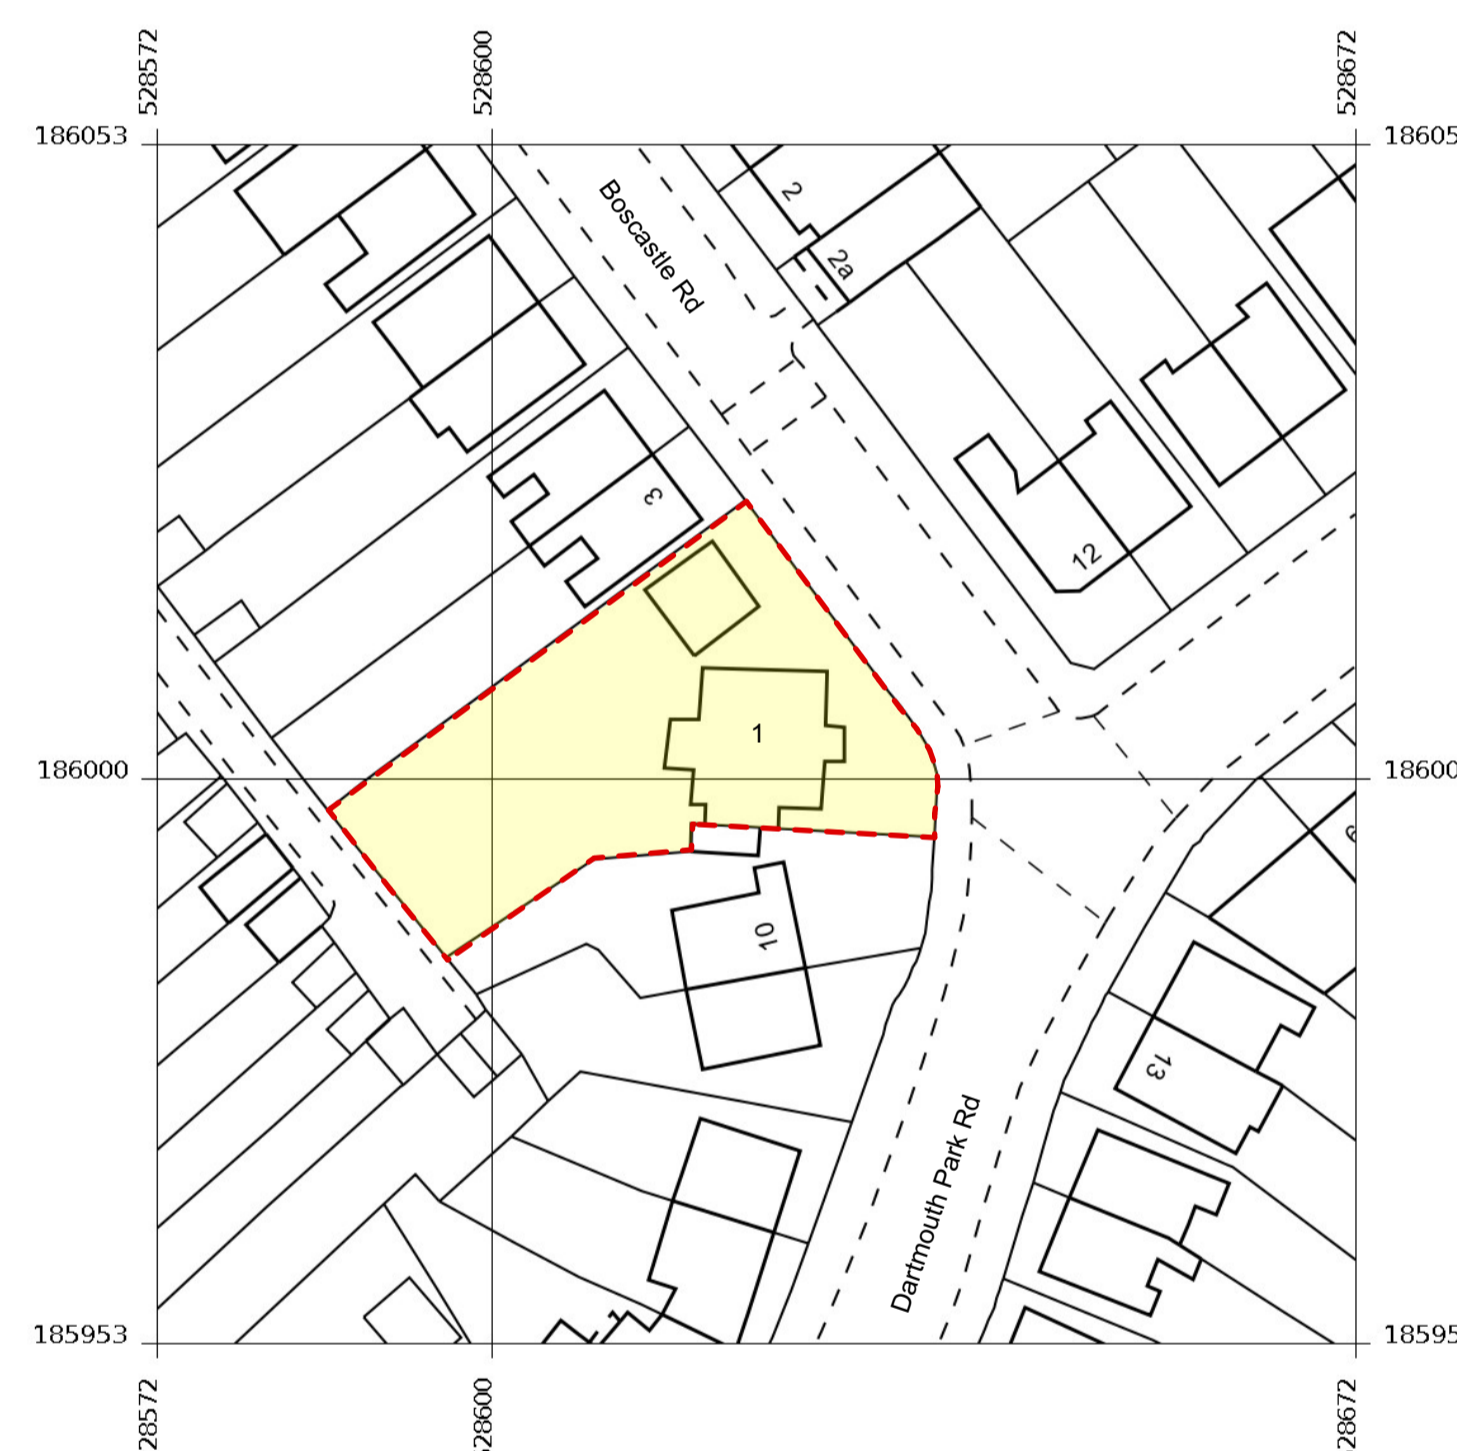

Produced 18 Jan 2017 from the Ordnance Survey MasterMap (Topography) Database and incorporating surveyed revision available at this date.

The representation of a road, track or path is no evidence of a right of way. The representation of features as lines is no evidence of a property boundary.

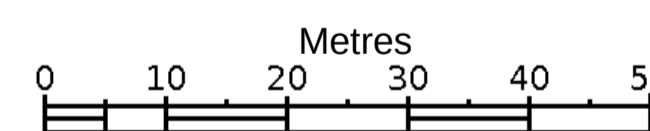

1:1250



1, Boscastle Rd, London  
NW5 1EE

Supplied by: **Stanfords 18 Jan 2017**  
Licence: © Crown Copyright and  
database rights 2017 OS100035409  
Order Licence Reference: OI1081207  
Centre coordinates: 528622 186003

P2 19/4/17 Issued For Planning  
P1 12/4/17 Issued For Planning

Project

**1 Boscastle Road**

Client

**Laila Hegarty**

Drawing Title

**OS Map  
Site Location Plan**

Scale	Date Created
<b>1:1250 @ A3</b>	<b>17.01.17</b>

Drawing Number
<b>17000-OS-000</b>

Revision	Revision Date
<b>P2</b>	<b>19.04.17</b>

Drawn By	Checked By
<b>KH</b>	<b>JL</b>

Do not scale from drawing, all dimensions to be checked on site. Report omissions and discrepancies to the architect immediately



**Michaelis Boyd Associates**  
108 Palace Gardens Terrace  
London W8 4RT

44 20 7221 1237  
hello@michaelisboyd.com  
michaelisboyd.com