



THIS DRAWING IS PROTECTED BY COPYRIGHT. FIGURED DIMS. ONLY TO BE TAKEN FROM THIS DRAWING. ALL DIMENSIONS TO BE CHECKED ON SITE AND ANY DISCREPANCIES REPORTED TO THE ARCHITECT IMMEDIATELY.

REV	DATE	DESCRIPTION

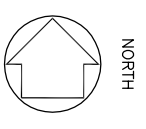

120 BELSIZE LANE AREA: 5800m<sup>2</sup>

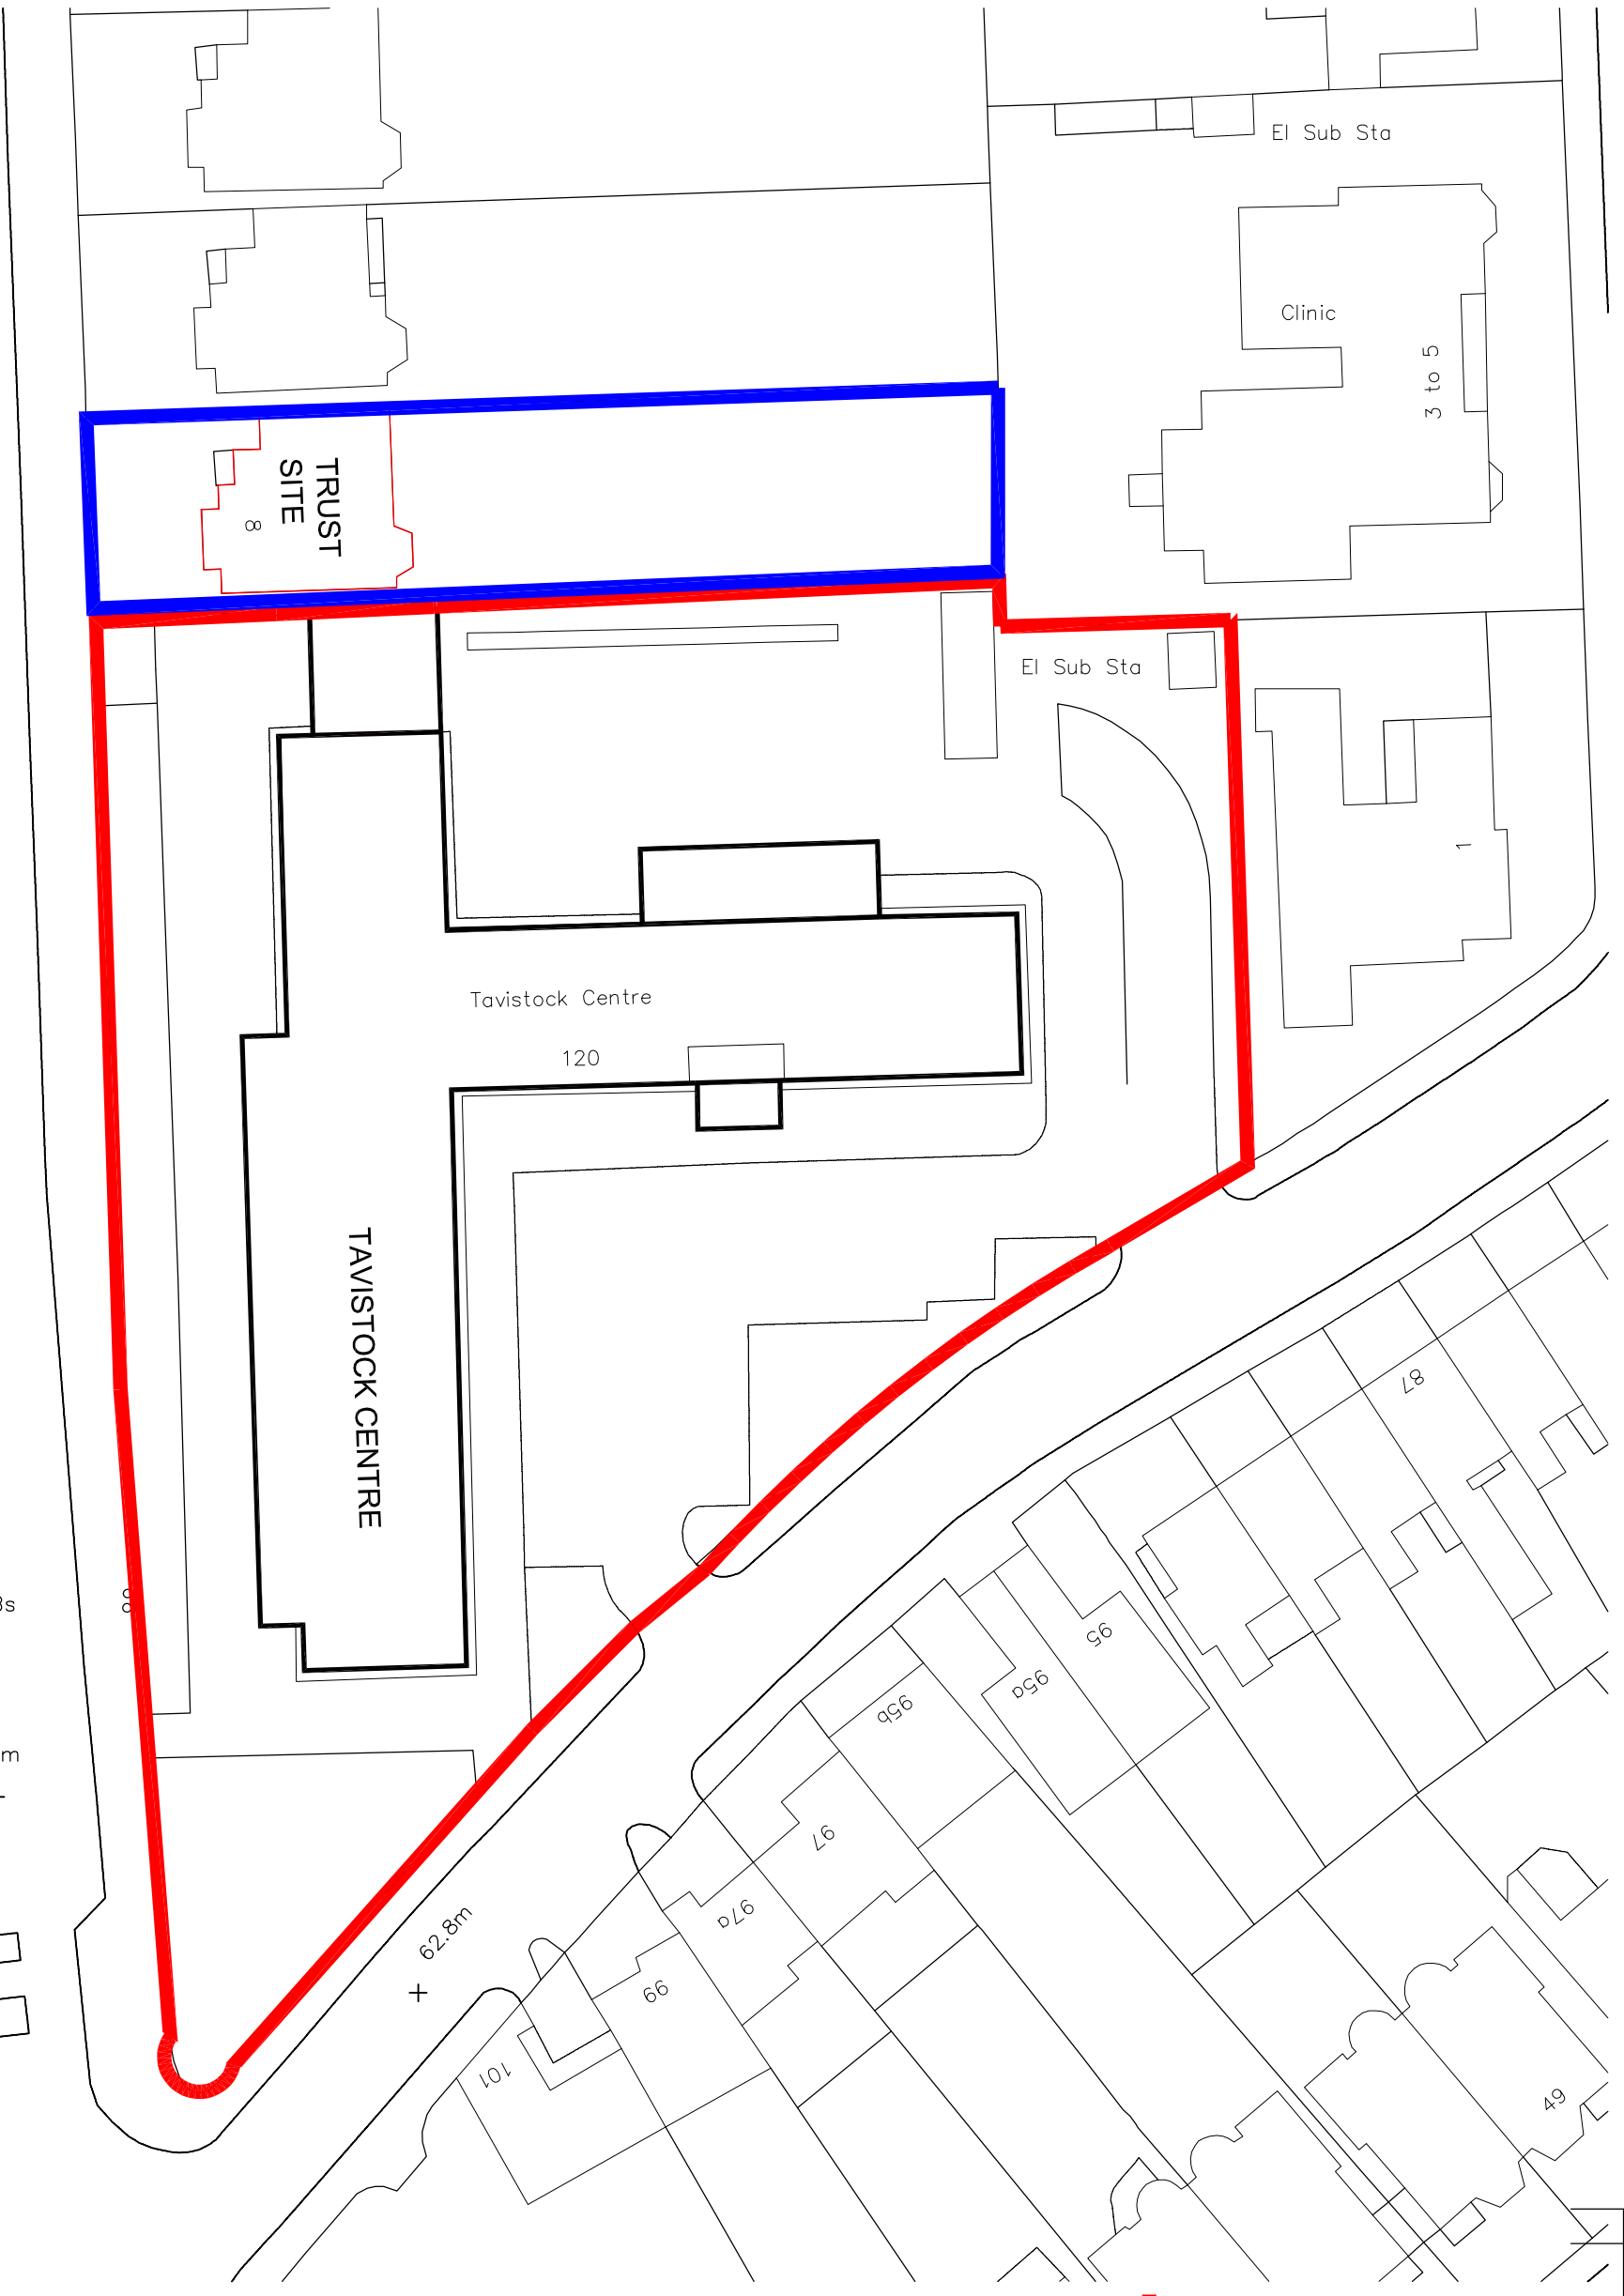

65.0m +

FITZJOHN'S AVE

TCBs

63.7m +

LB

62.8m +

TAVISTOCK & PORTMAN NHS FT  
NEW FNP OFFICES

EXISTING LOCATION PLAN



ANSSELL & BAILEY LLP CHARTERED ARCHITECTS 24-32 Stephenson Way, London, NW1 2HC

SCALE	1:500 @A3	DATE	11/1/2014	JOB NUMBER	14053	QUANTITY NUMBER	(00)001	REV	/
-------	-----------	------	-----------	------------	-------	-----------------	---------	-----	---

Tel: 020 7387 0141 Fax: 020 7387 7460 architects@ansellandbailey.com