


GARDEN TO NO.8 FITZJOHN'S AVENUE

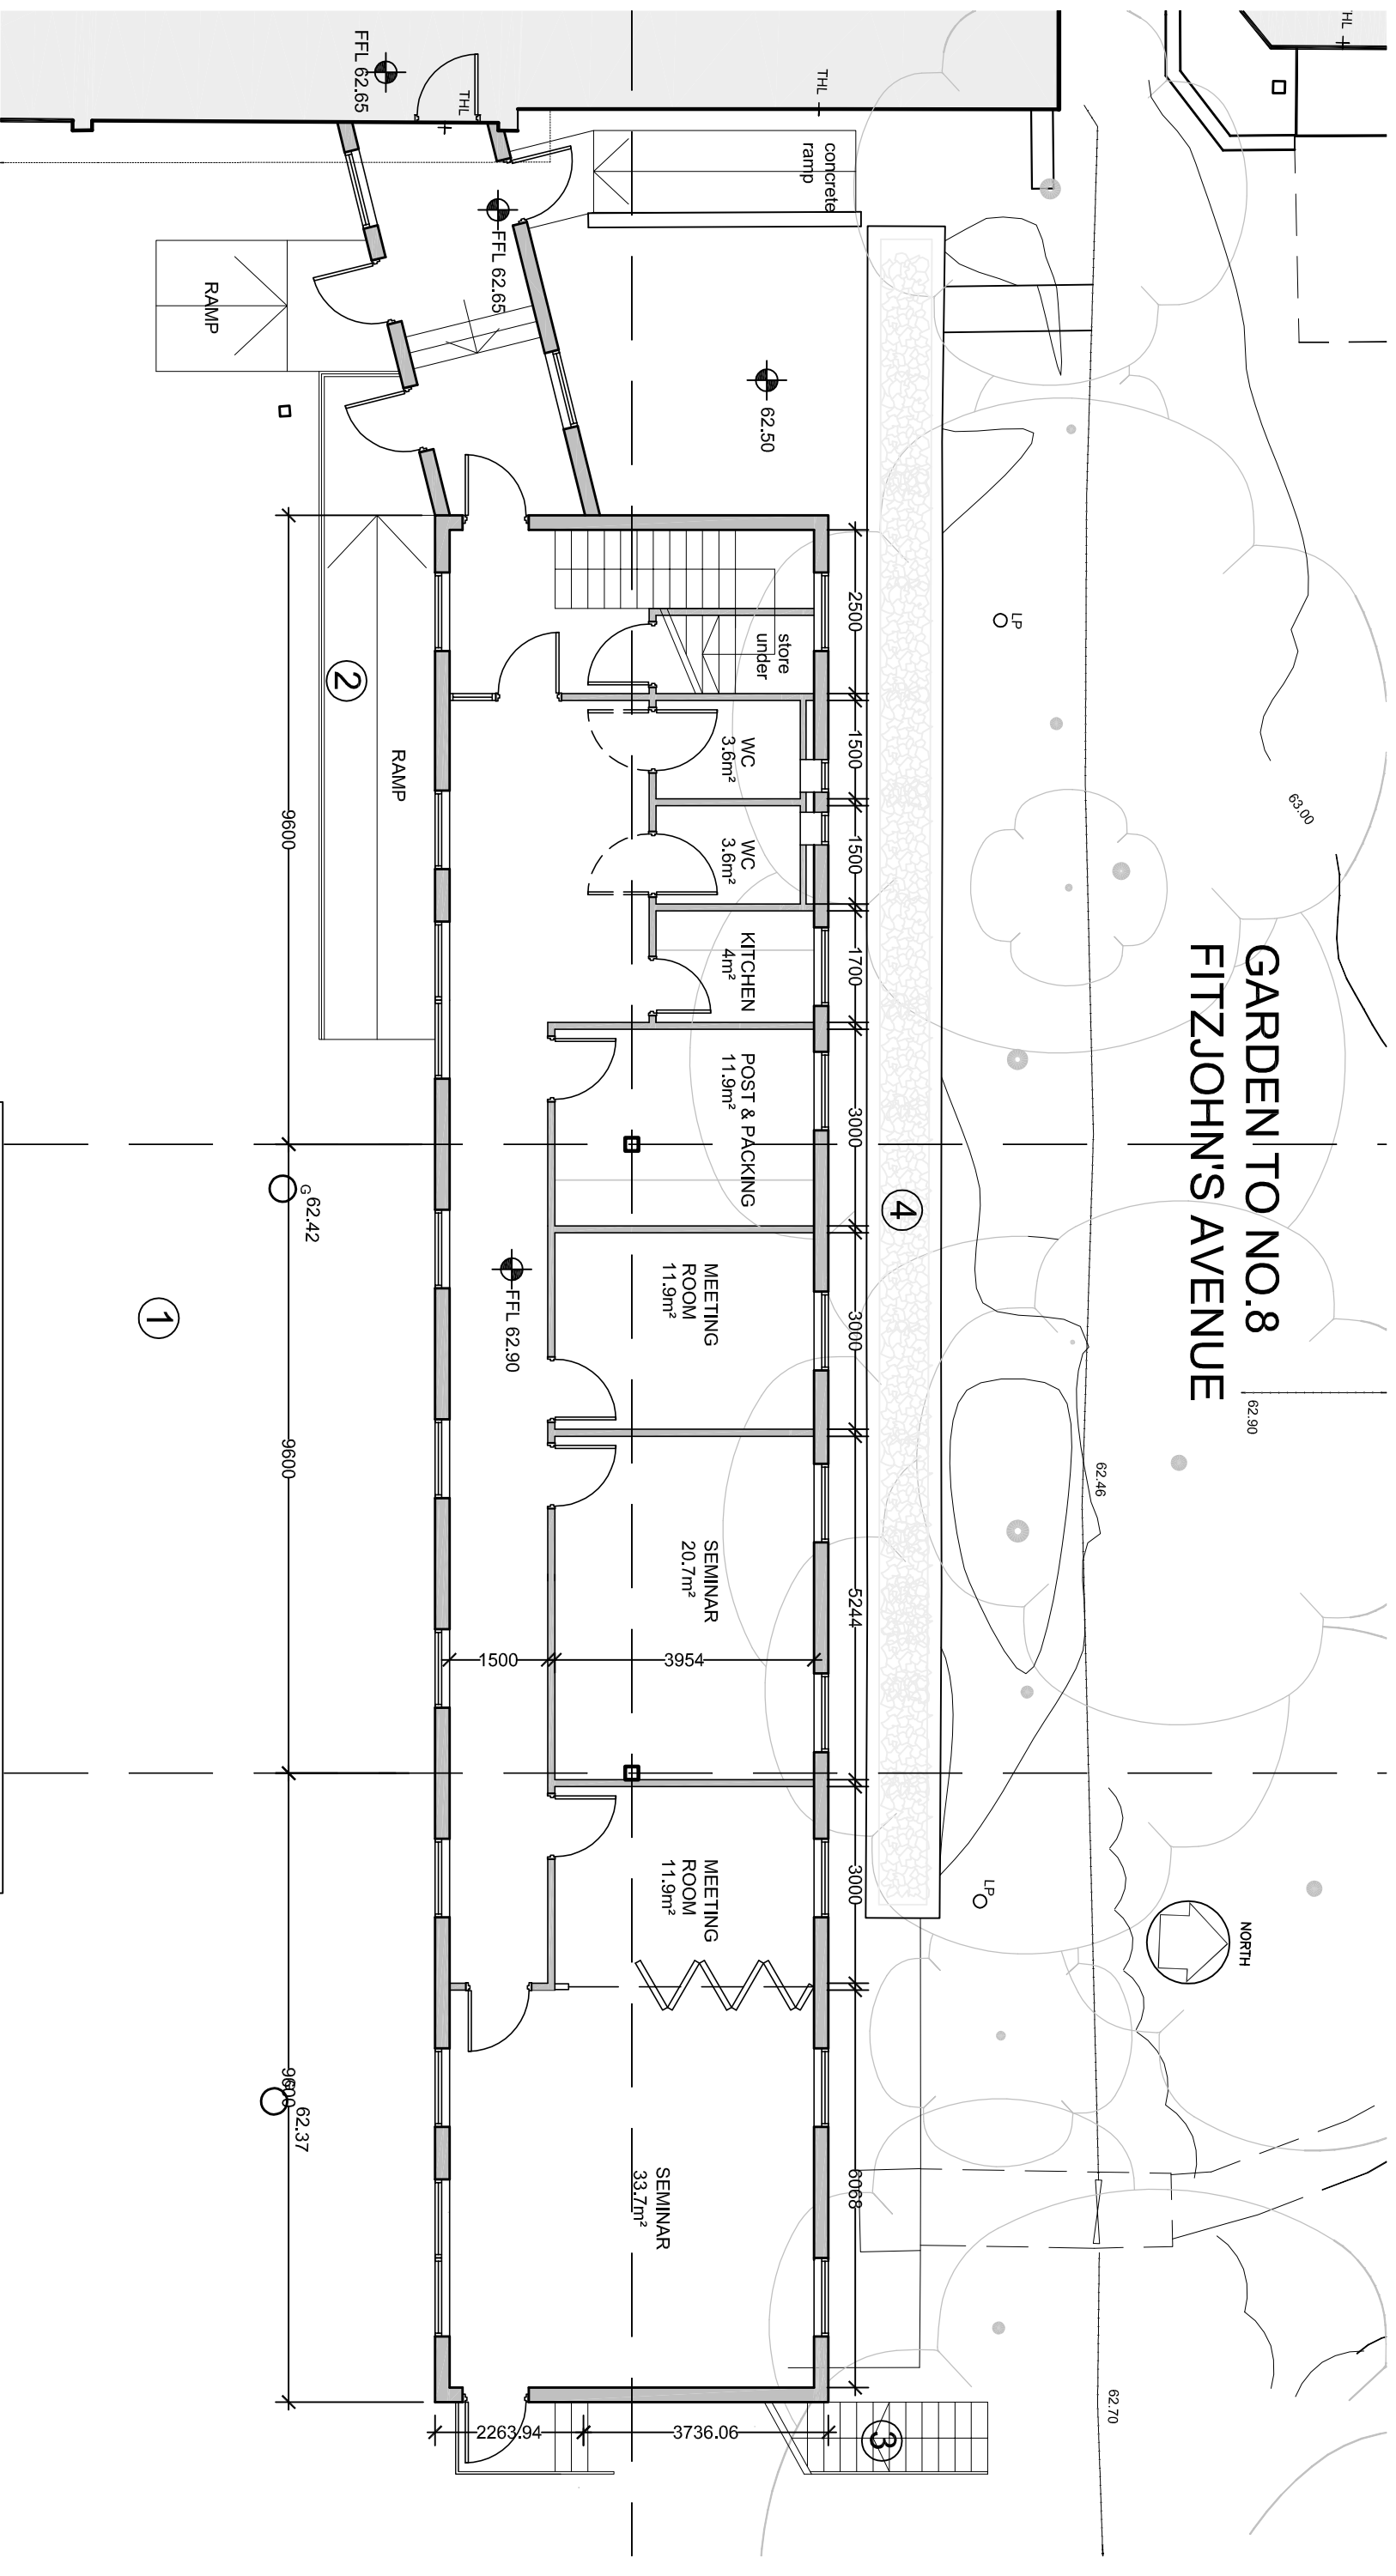

- ① EXISTING TARMAC
- ② TIMBER DECKING RAMP
- ③ METAL ESCAPE STAIRS
- ④ EXISTING CAR PARK VENT & PLANTER



TAVISTOCK & PORTMAN NHS FT
NEW FNP OFFICES
Proposed Ground Floor

SCALE: 1:100@A3
DATE: 11/2014
JOB NUMBER: 14053 (01)001
REV: /