



Rev	Date	Description

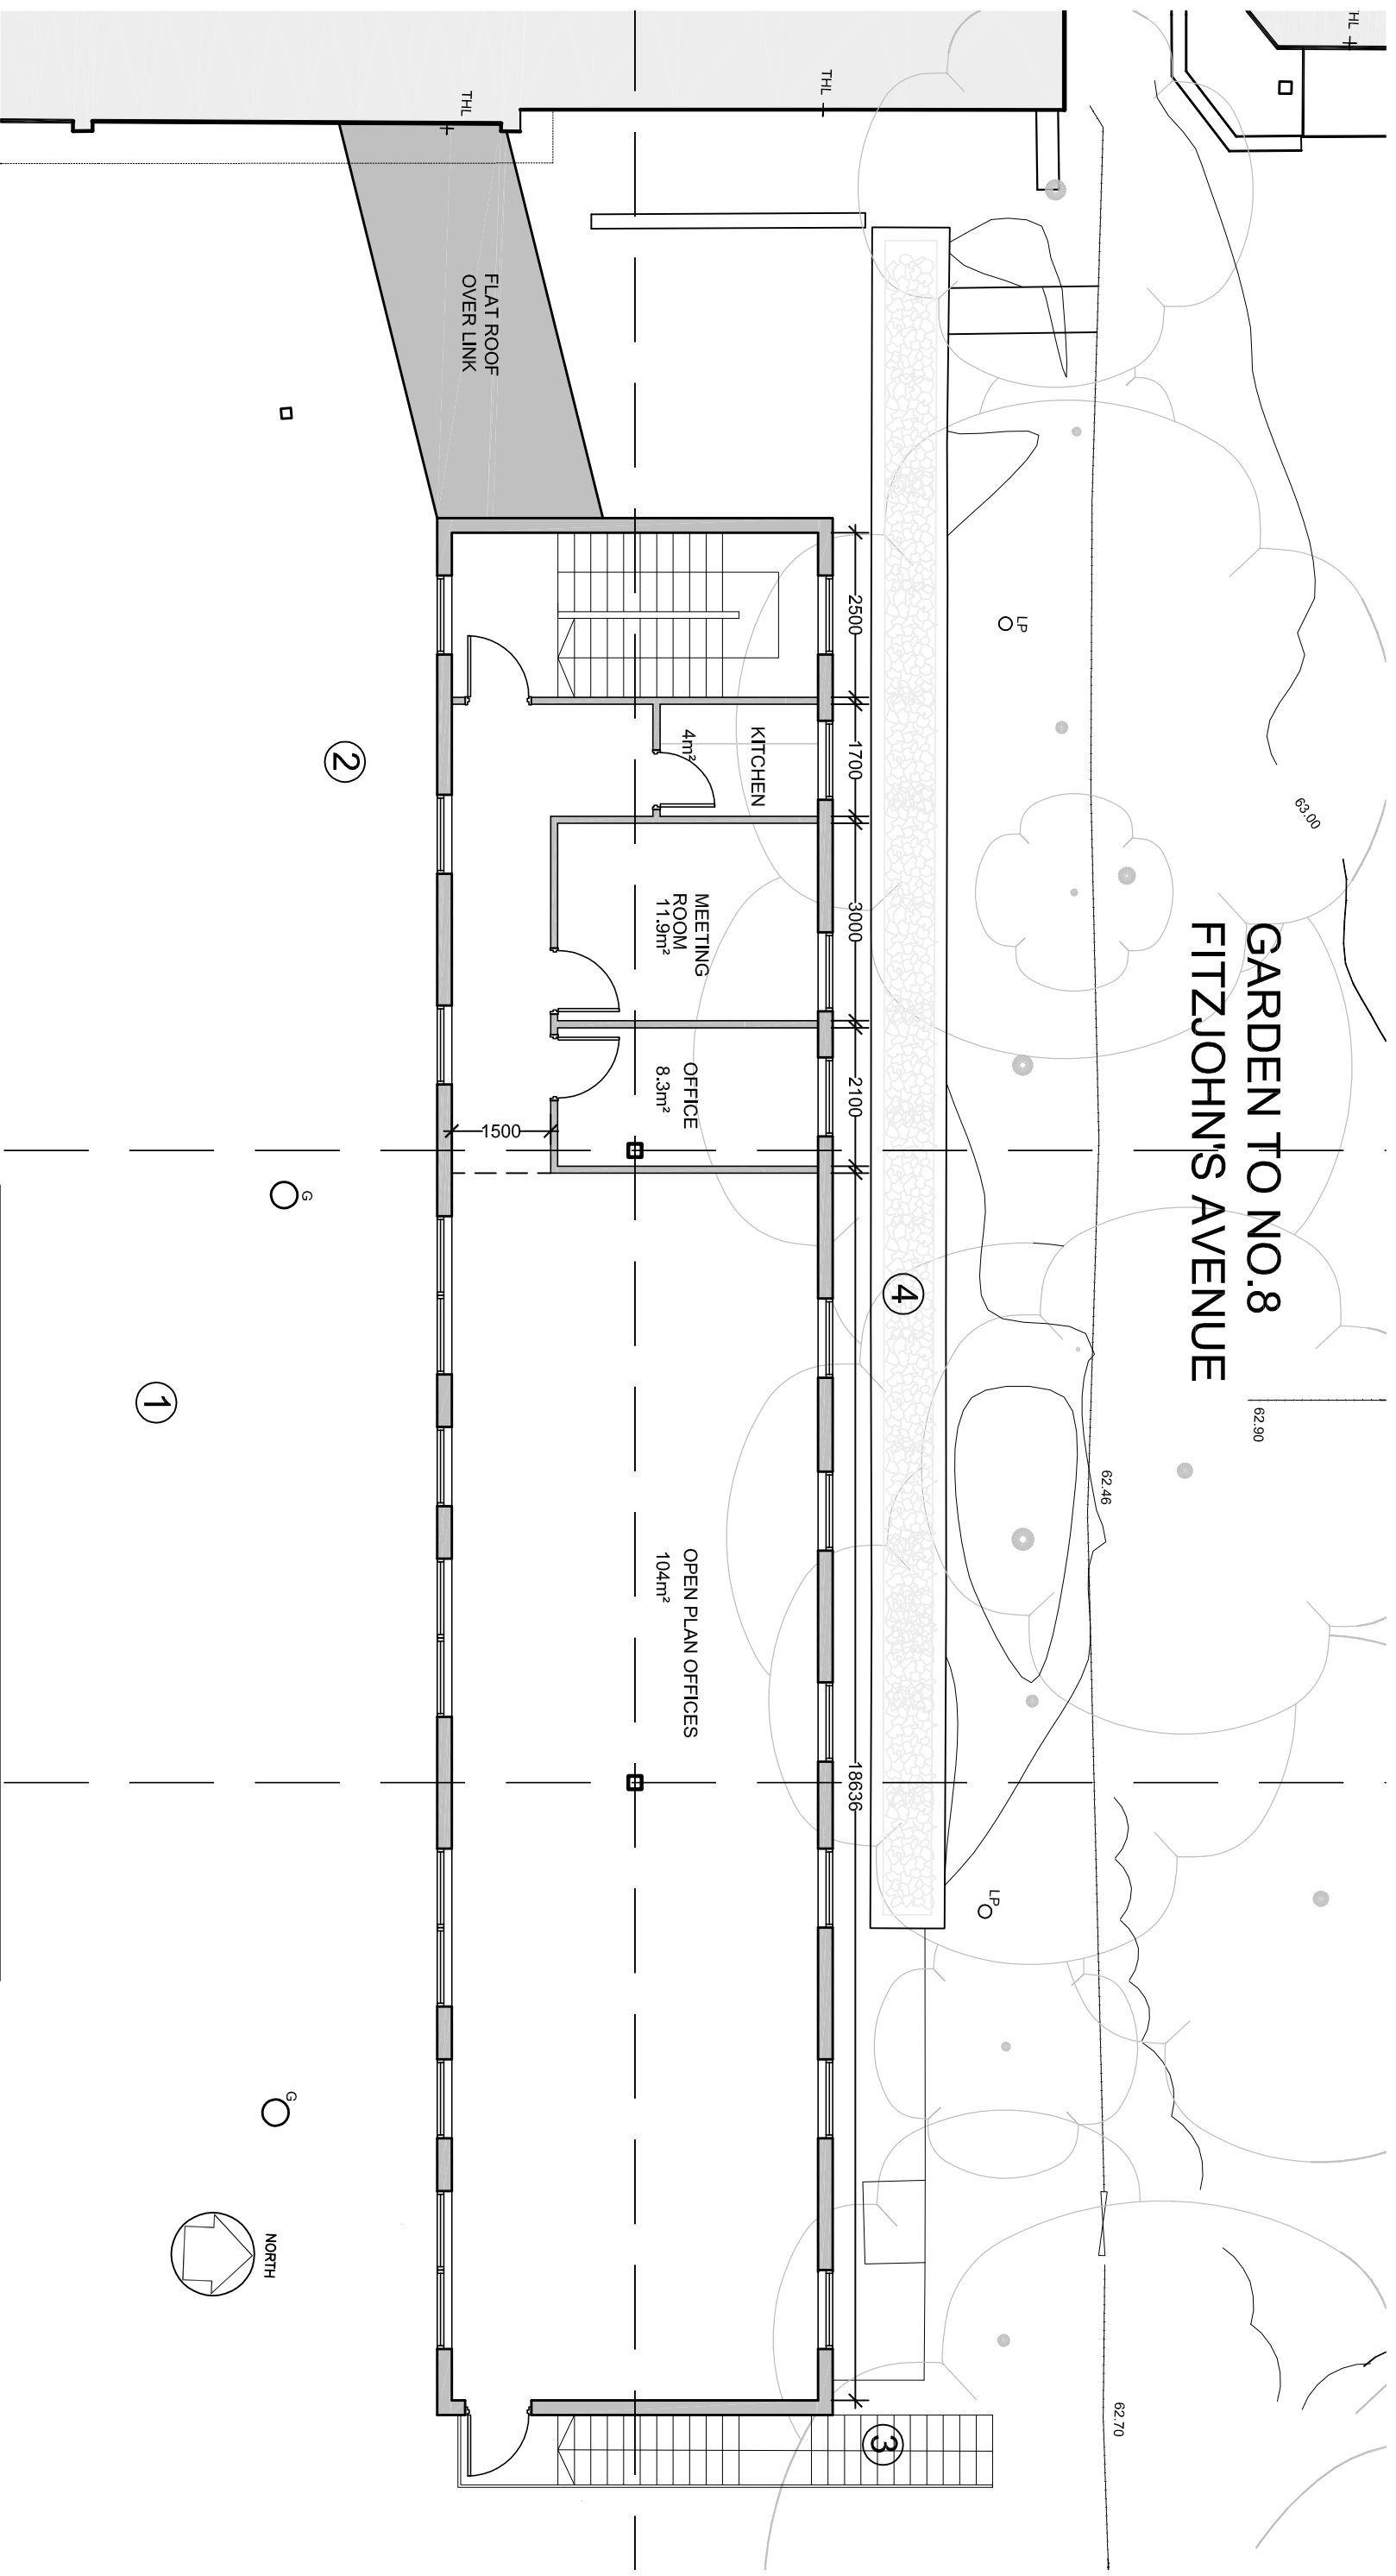

- ① EXISTING TARMAC
- ② TIMBER DECKING RAMP
- ③ METAL ESCAPE STAIRS
- ④ EXISTING CAR PARK VENT & PLANTER

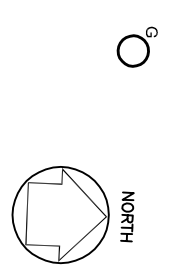

TAVISTOCK & PORTMAN NHS FT  
NEW FNP OFFICES  
Proposed First Floor

SCALE: 1:100@A3  
DATE: 11/2014  
JOB NUMBER: 14053  
DRAWING NUMBER: (01)002  
REV: /