



REV	DATE	DESCRIPTION

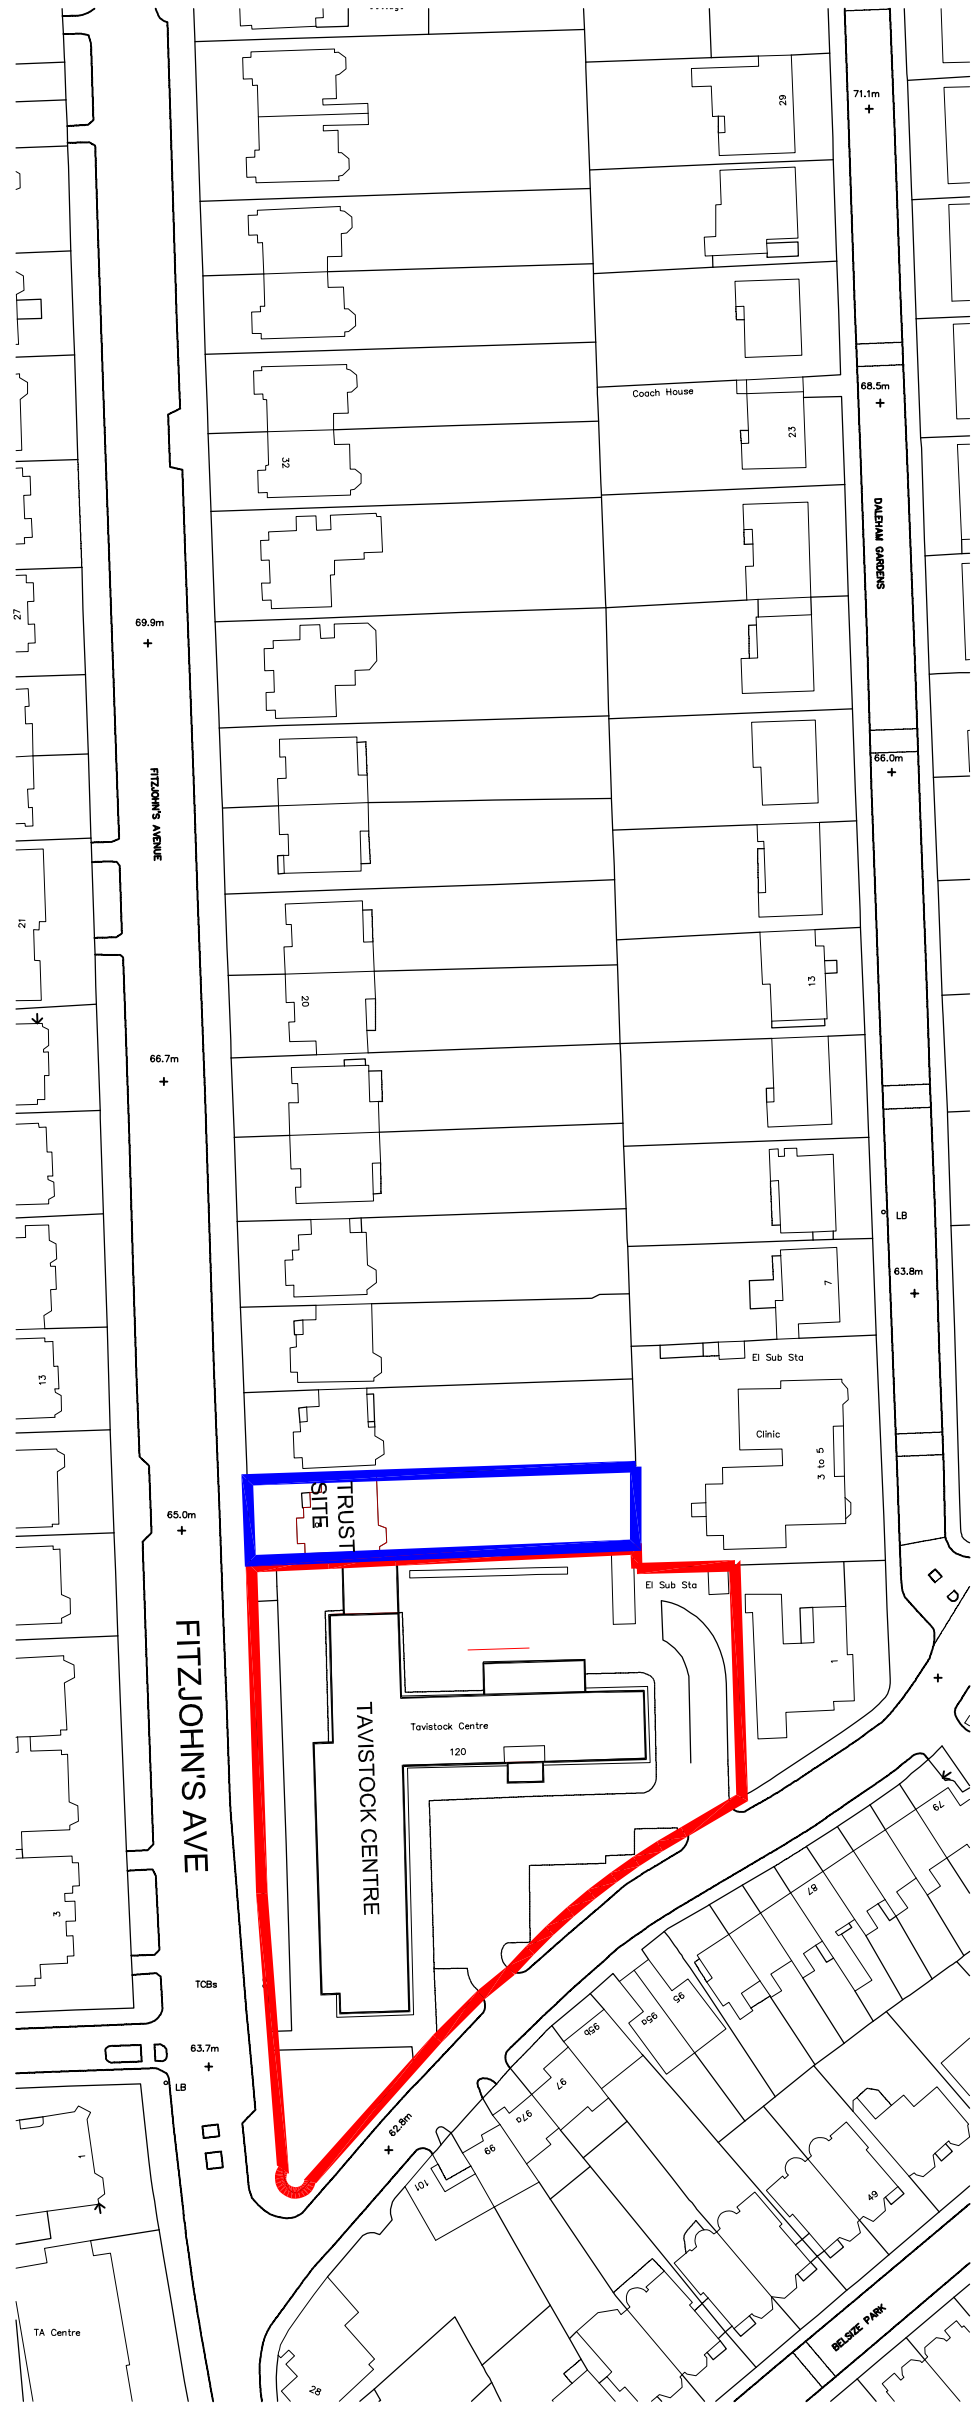

120 BELSIZE LANE AREA: 5800m²

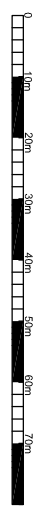

TAVISTOCK & PORTMAN NHS FT EXISTING LOCATION PLAN
NEW FNP OFFICES 1:1250

SCALE:	1:1250 @A3	DATE:	12/2014	JOB NUMBER:	14053	EXTENSION NUMBER:	(00)006	REV:	/
--------	------------	-------	---------	-------------	-------	-------------------	---------	------	---