



THIS DRAWING IS PROTECTED BY COPYRIGHT. FIGURED DIMS. ONLY TO BE TAKEN FROM THIS DRAWING. ALL DIMENSIONS TO BE CHECKED ON SITE AND ANY DISCREPANCIES REPORTED TO THE ARCHITECT IMMEDIATELY.

REV	DATE	DESCRIPTION

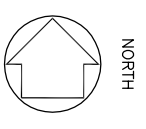

120 BELSIZE LANE AREA: 5800m²

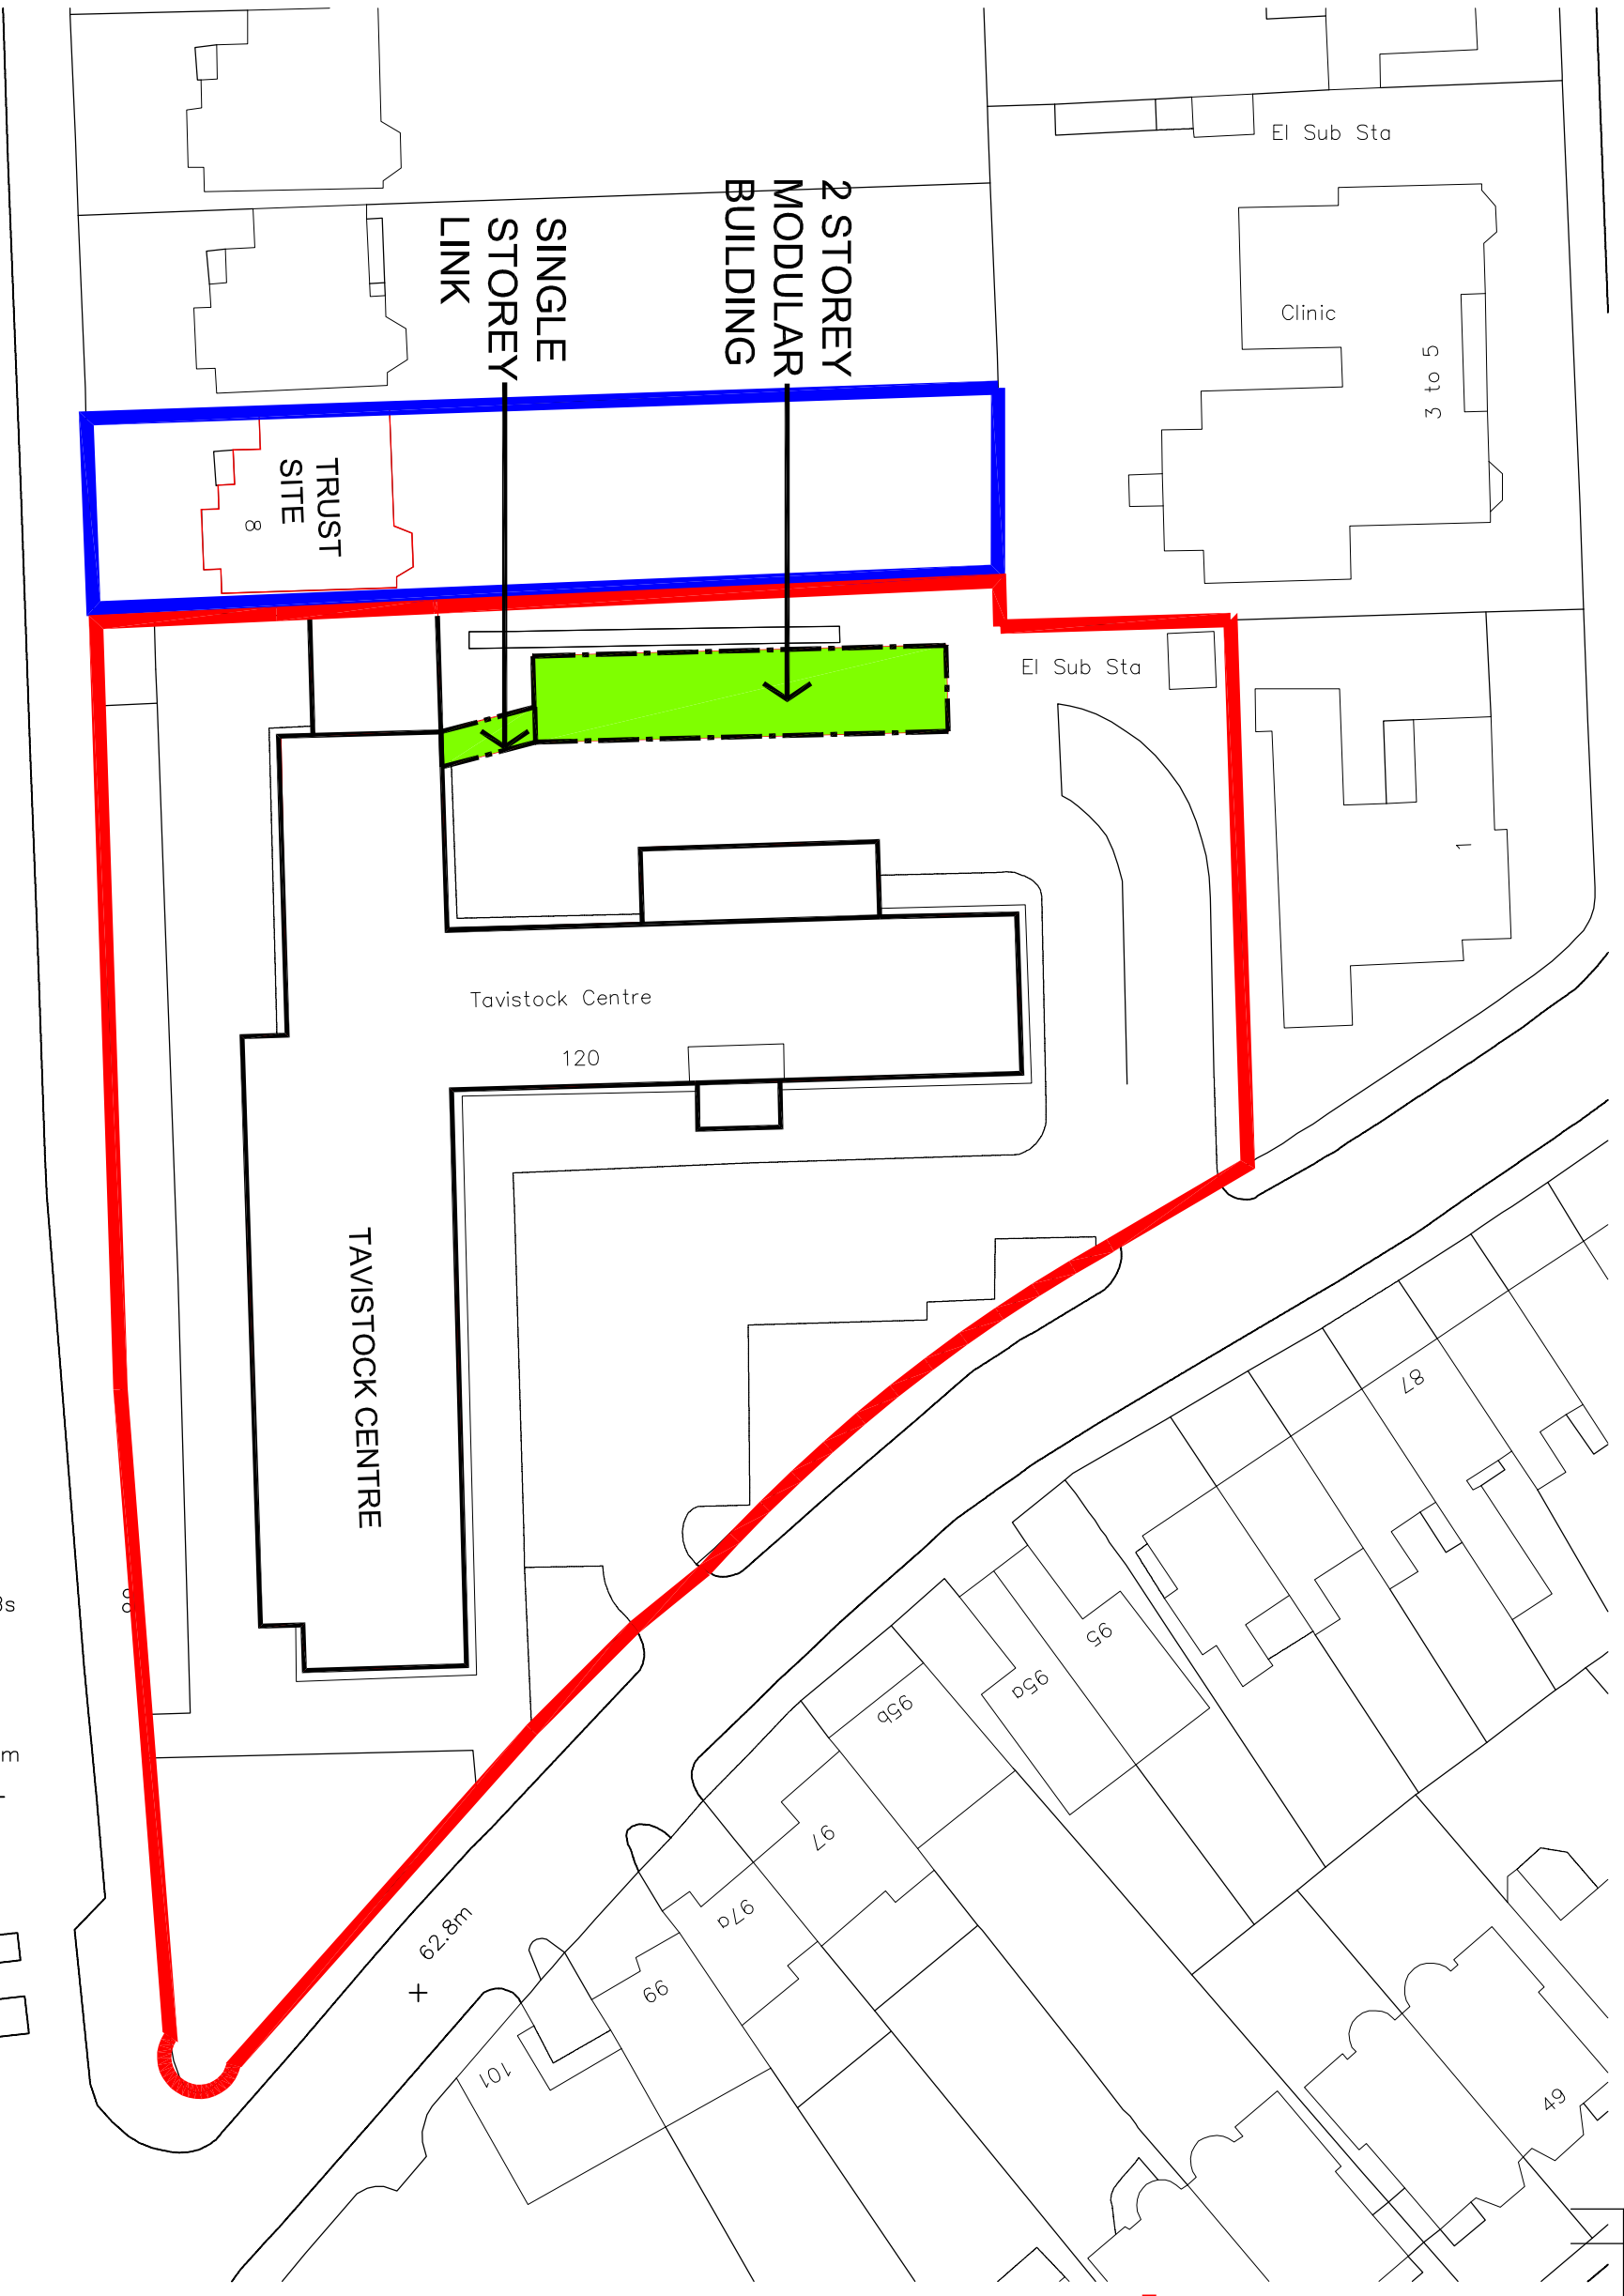

TAVISTOCK & PORTMAN NHS FT
NEW FNP OFFICES

PROPOSED LOCATION PLAN

SCALE	1:500 @A3	DATE	11/1/2014	JOB NUMBER	14053	QUANTITY NUMBER	(00)002	REV	1
-------	-----------	------	-----------	------------	-------	-----------------	---------	-----	---

ANSELL & BAILEY LLP CHARTERED ARCHITECTS
Tel: 020 7387 0141 Fax: 020 7387 7460
architects@ansellandbailey.com
24-32 Stephenson Way, London, NW1 2HC

