


48 Greencroft Gardens.

Front to Road.

Window 1 + 2 Replacement

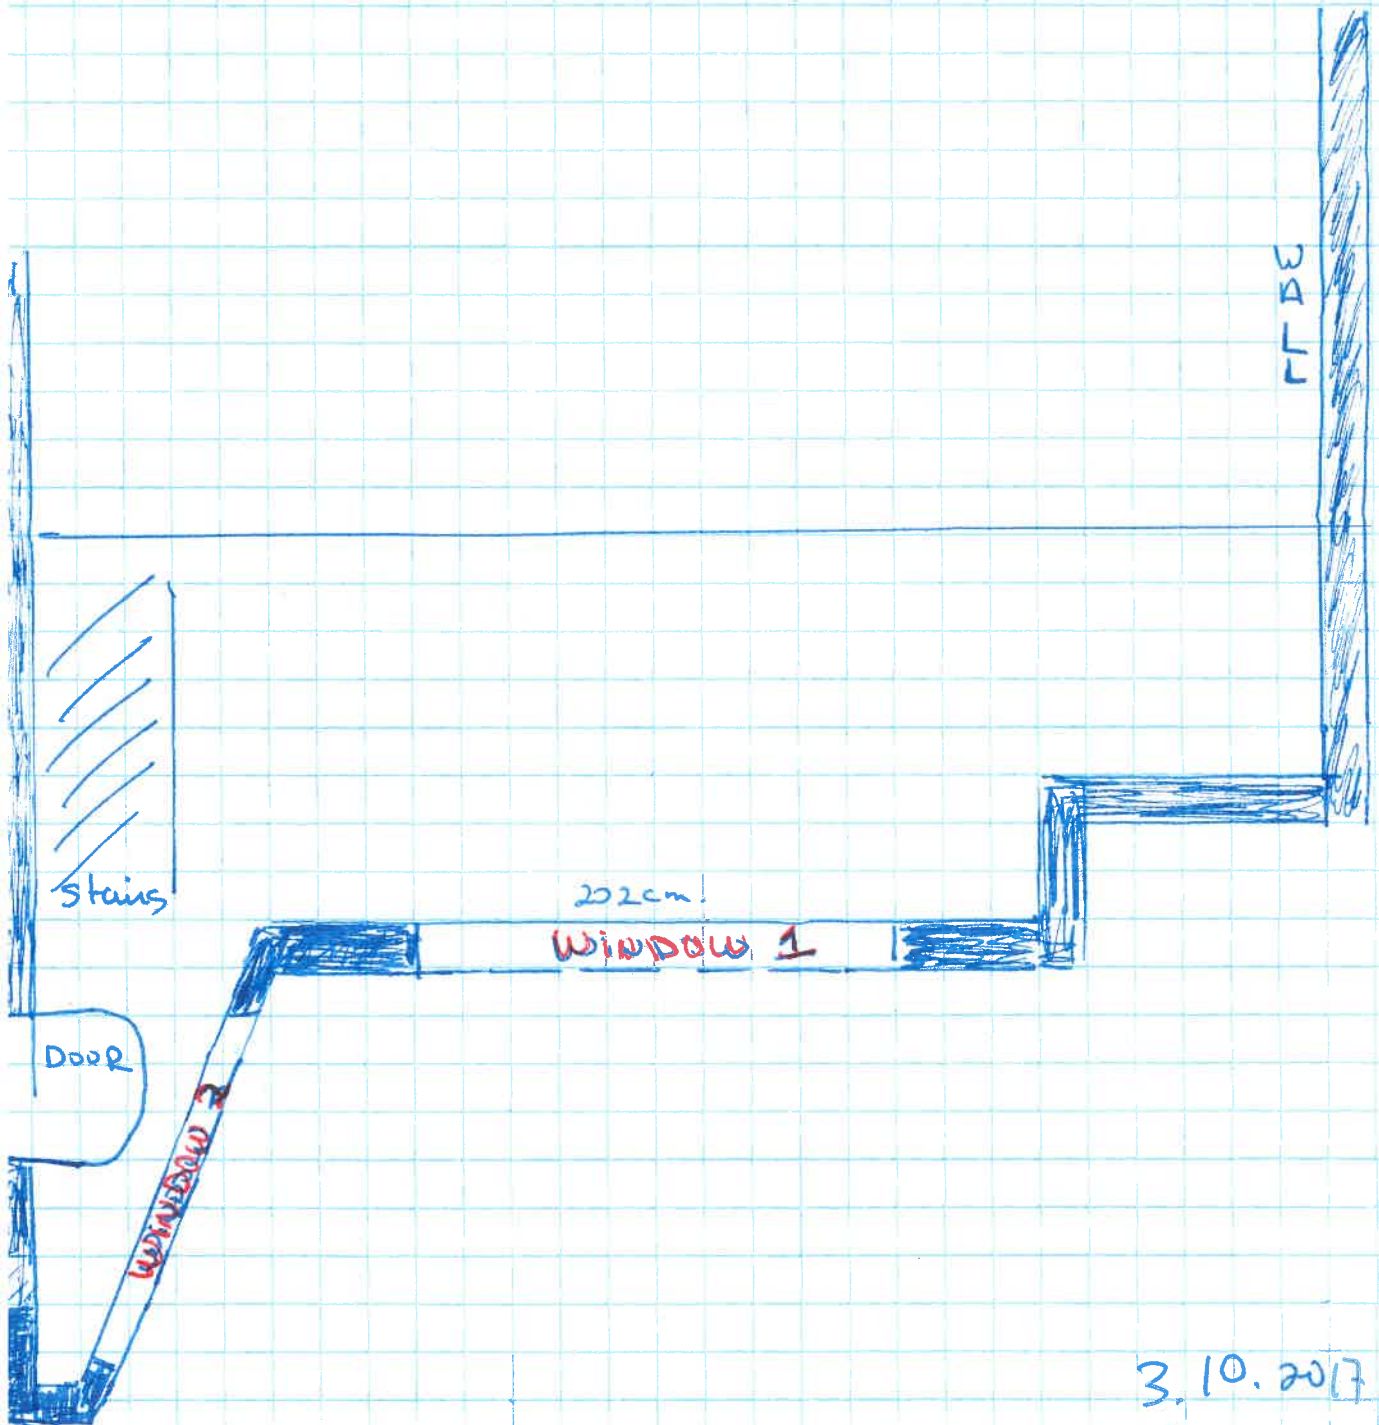

3.10.2017.
1:20 scale.