




SECTION 1
1:20 @ A3
FRG-905

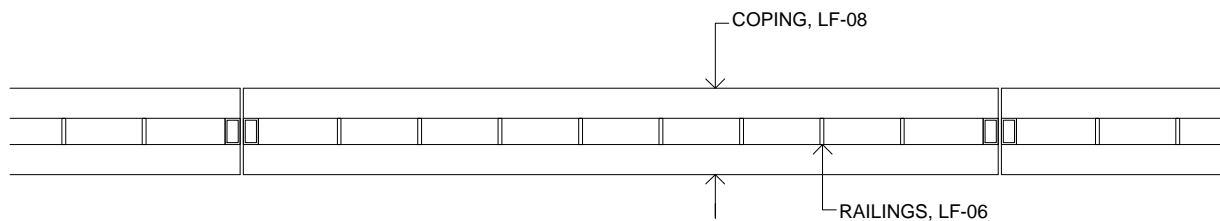

PLAN THROUGH RAILINGS 4
1:20 @ A3
FRG-905

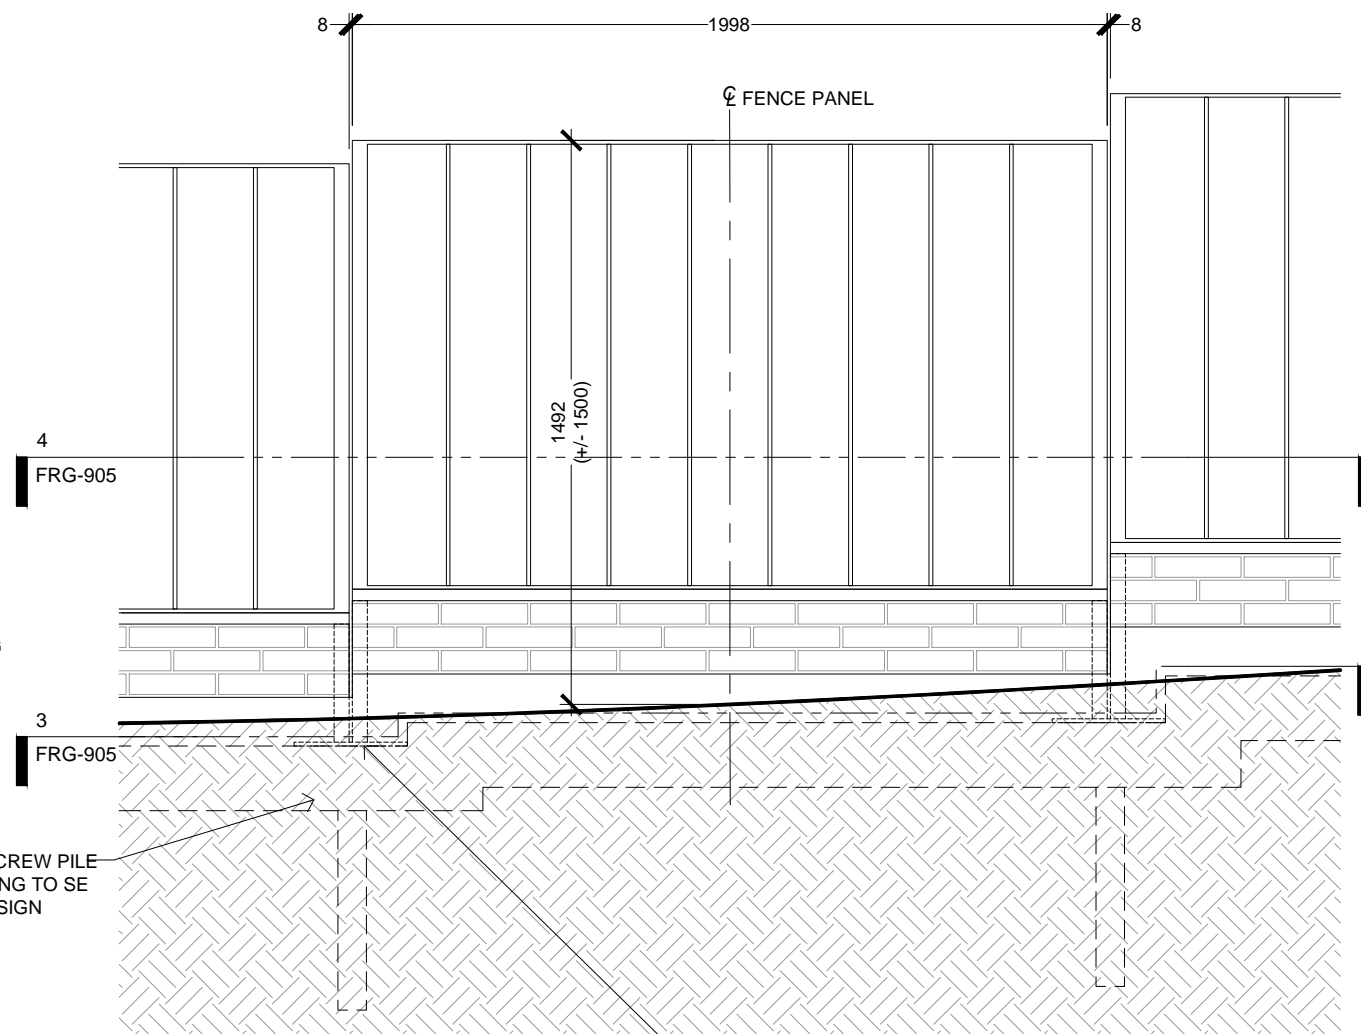

ELEVATION 2
1:20 @ A3
FRG-905
POSTS FIXED DOWN TO GROUND BEAM, DESIGN AND FIXING BY SE

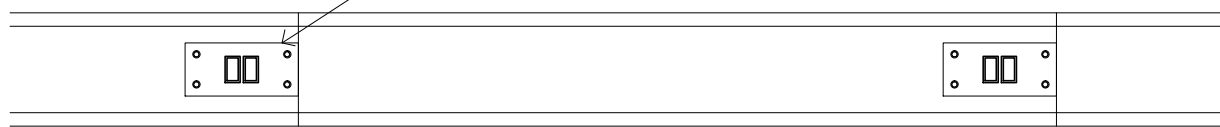

CAPPING BEAM PLAN 3
1:20 @ A3
FRG-905

READ IN CONJUNCTION WITH CONSTRUCTION NOTES & LANDSCAPE FINISHES LEGEND, DRAWING FRG-900

general notes

THIS DRAWING IS COPYRIGHT OF STUDIO MARK RUTHVEN. THIS DRAWING MUST BE READ IN CONJUNCTION WITH THE DESIGNER'S RISK ASSESSMENT, SPECIFICATION AND ALL OTHER RELEVANT DOCUMENTATION AND DRAWINGS. STUDIO MARK RUTHVEN ACCEPT NO LIABILITY FOR ANY EXPENSE, LOSS OR DAMAGE OF WHATSOEVER NATURE AND HOWEVER ARISING FROM ANY VARIATION MADE TO THIS DRAWING OR IN THE EXECUTION OF THE WORK TO WHICH IT RELATES WHICH HAS NOT BEEN REFERRED TO THEM AND THEIR APPROVAL OBTAINED. FOR THE PURPOSE OF CONSTRUCTION DO NOT SCALE FROM THIS DRAWING OR THE COMPUTER DIGITAL DATA. ONLY FIGURED DIMENSIONS ARE TO BE USED. IF IN DOUBT ASK.

purpose of issue
TENDER

notes

rev	notes	date	by	checked
-----	-------	------	----	---------

* for construction do not scale from this drawing.
* check all dimensions on site.

StudioMarkRuthven
architecture

92 Prince of Wales Road, London, NW5 3NE
11 & 13 Patwell Street, Bruton, BA10 0EQ
T 020 7485 0050

project name

115 FROGNAL
LONDON
NW3 6XR

drawing title

FRONT GARDEN
BOUNDARY FENCE

scale AS NOTED @ A3 date 20.06.17

drawn by MP checked MR

project ref.	drawing no.	revision
FRG	FRG-905	A