


- Notes:**
- 1 ALL DIMENSIONS TO BE CHECKED ON SITE BEFORE COMMENCING WORK OR MANUFACTURE OF COMPONENTS. ANY DISCREPANCY OR OMISSION TO BE REPORTED TO THE ARCHITECT IMMEDIATELY.
 - 2 © COPYRIGHT ROBSON WARREN ARCHITECTS LIMITED. ALL RIGHTS RESERVED.

WALL LEGEND

EXISTING STRUCTURE

PROPOSED STRUCTURE

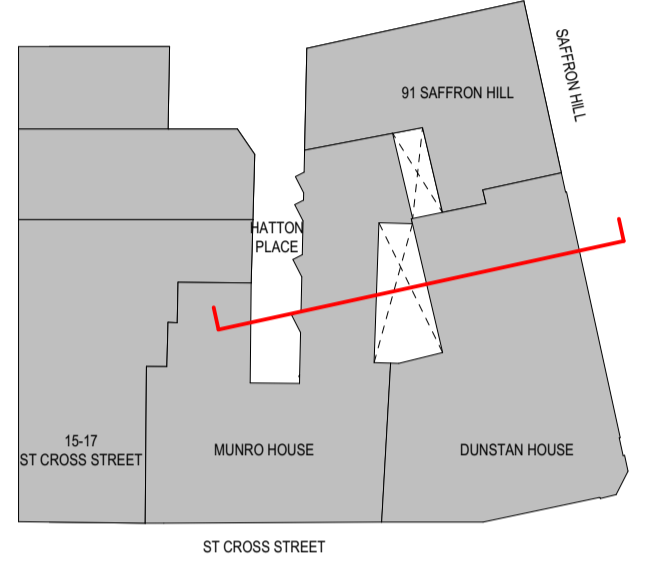

B 20-09-2017 HANDRAIL ADDED ON BOTH TERRACES AT 5TH FLOOR
 A 01-07-2016 FIRST ISSUE
Revised:
ROBSON WARREN
Architects
 8 Northfields Prospect
 Putney Bridge Road
 London SW18 1PE
 Telephone: 020-8871 9349
 Facsimile: 020-8871 9489
 E-mail: architects@robsonwarren.co.uk

Project:
DUNSTAN HOUSE
 14A ST CROSS STREET
 LONDON EC1N 8XA
 FOR: STEEPARCHES LTD
Drawing:
E-04 Section

AS PROPOSED PLANNING

Drawn by: FE Date: 20/09/2017
 Checked: RWA Scale: 1:50 @ A1
 Job No: 2394 A 1:100 @ A3
 Dwg No: V1/1118 Revision: B

