


Notes


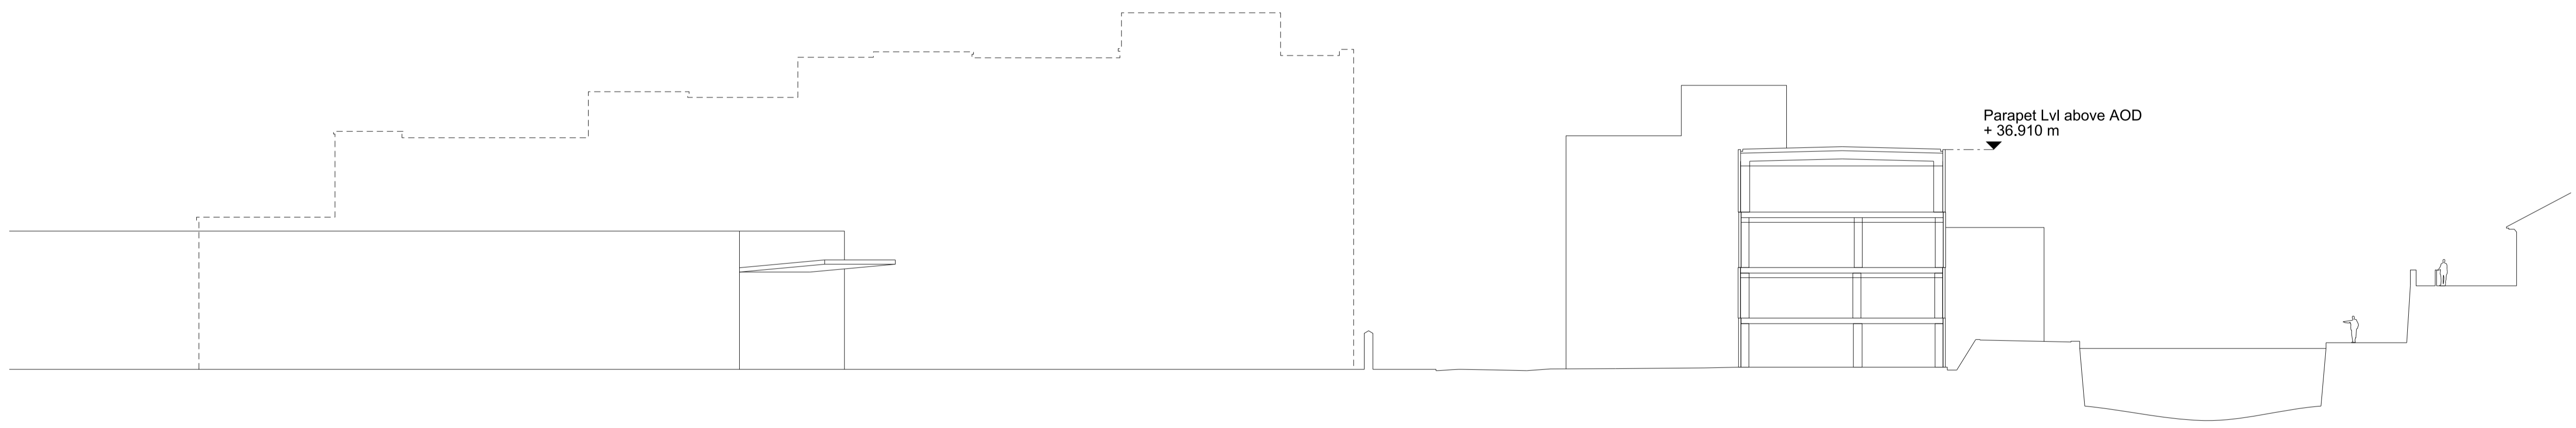


STUDENT ACCOMMODATION CONTEXT

ST PANCRAS WAY

PLOT A

CANAL CONTEXT

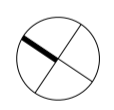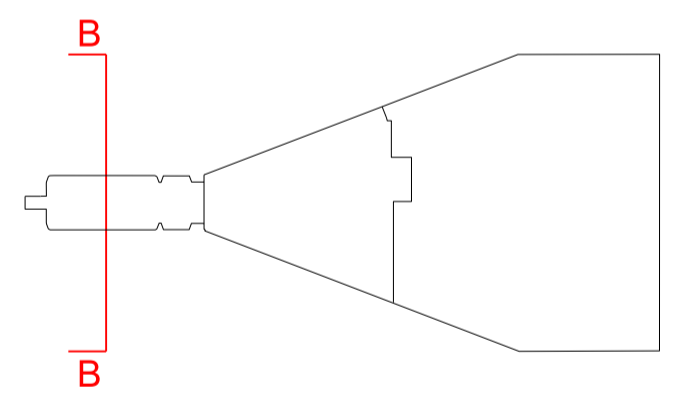

Bennetts Associates Architects

1 Rawstorne Place London EC1V 7NL
T +44 (0)20 7520 3300 F +44 (0)20 7520 3333
E mail@bennettsassociates.com

For Bennetts Associates' electronic information issue disclaimer -
www.bennettsassociates.com/informationanddisclaimer/

Project Project No. 1603

The Ugly Brown Building
Reef Estates

Drawing Title
Existing Section BB
Looking North

Drawing Number
1603_XP_230

Revision
1

Scale @ A3
1 : 500

Scale @A1
1 : 250

Revision Date
170511

YY MM DD