

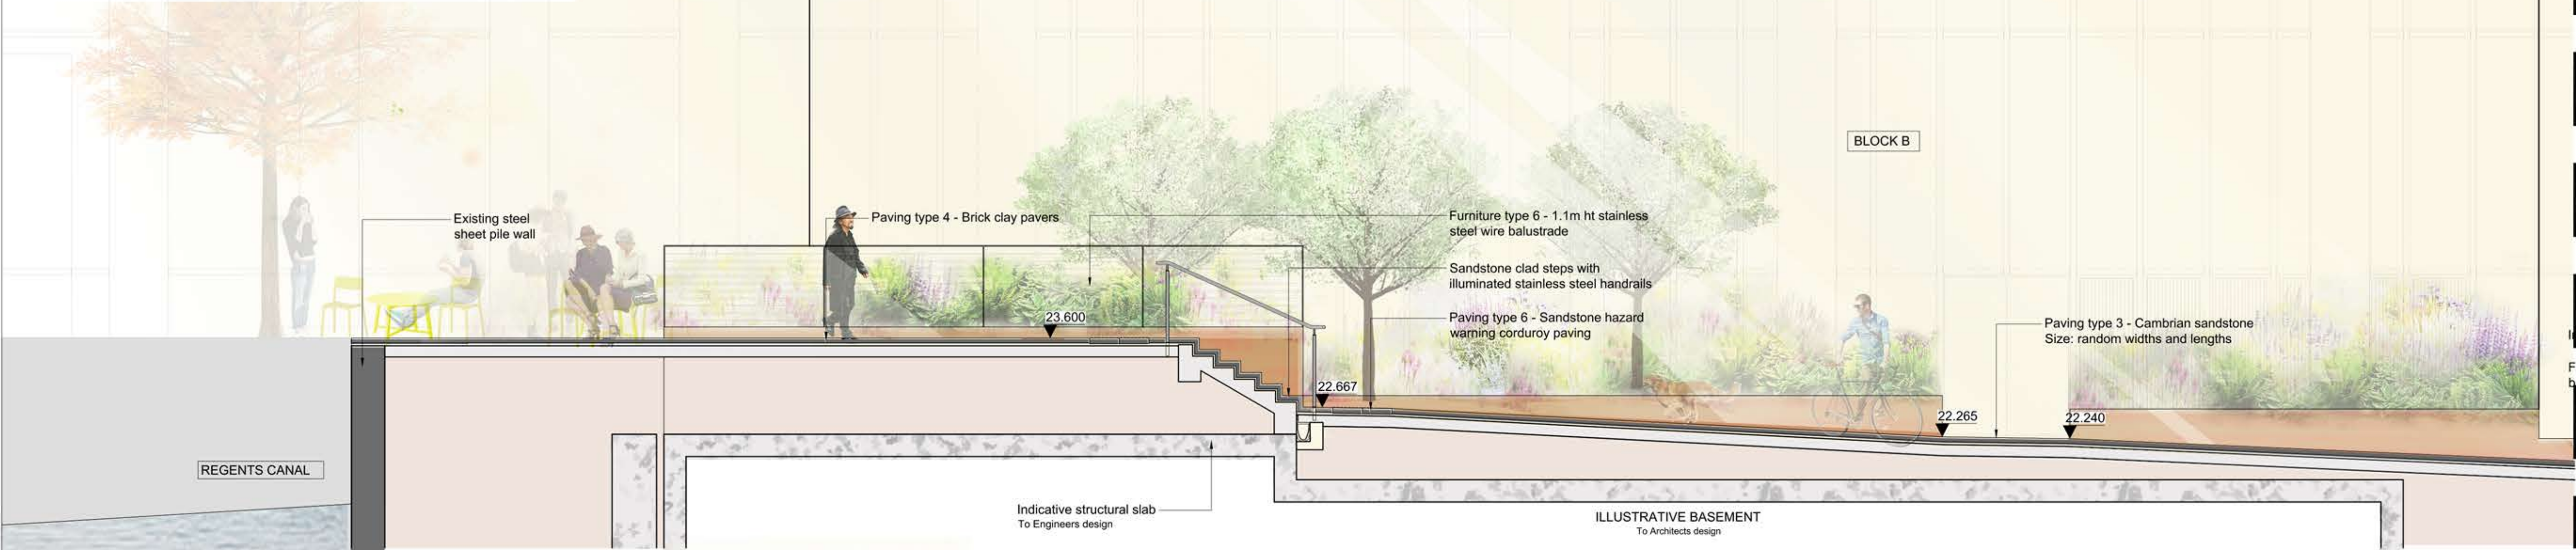


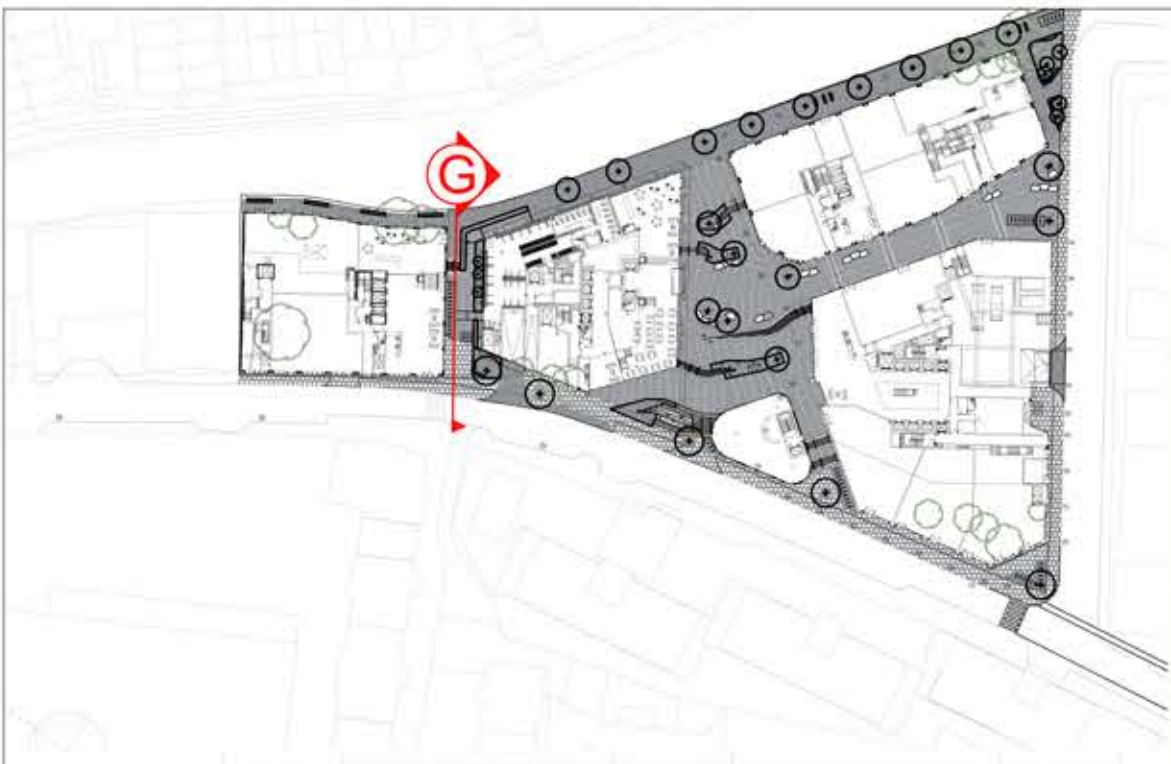

01 Landscape Section GG Through North Street
SCALE 1:50@A1

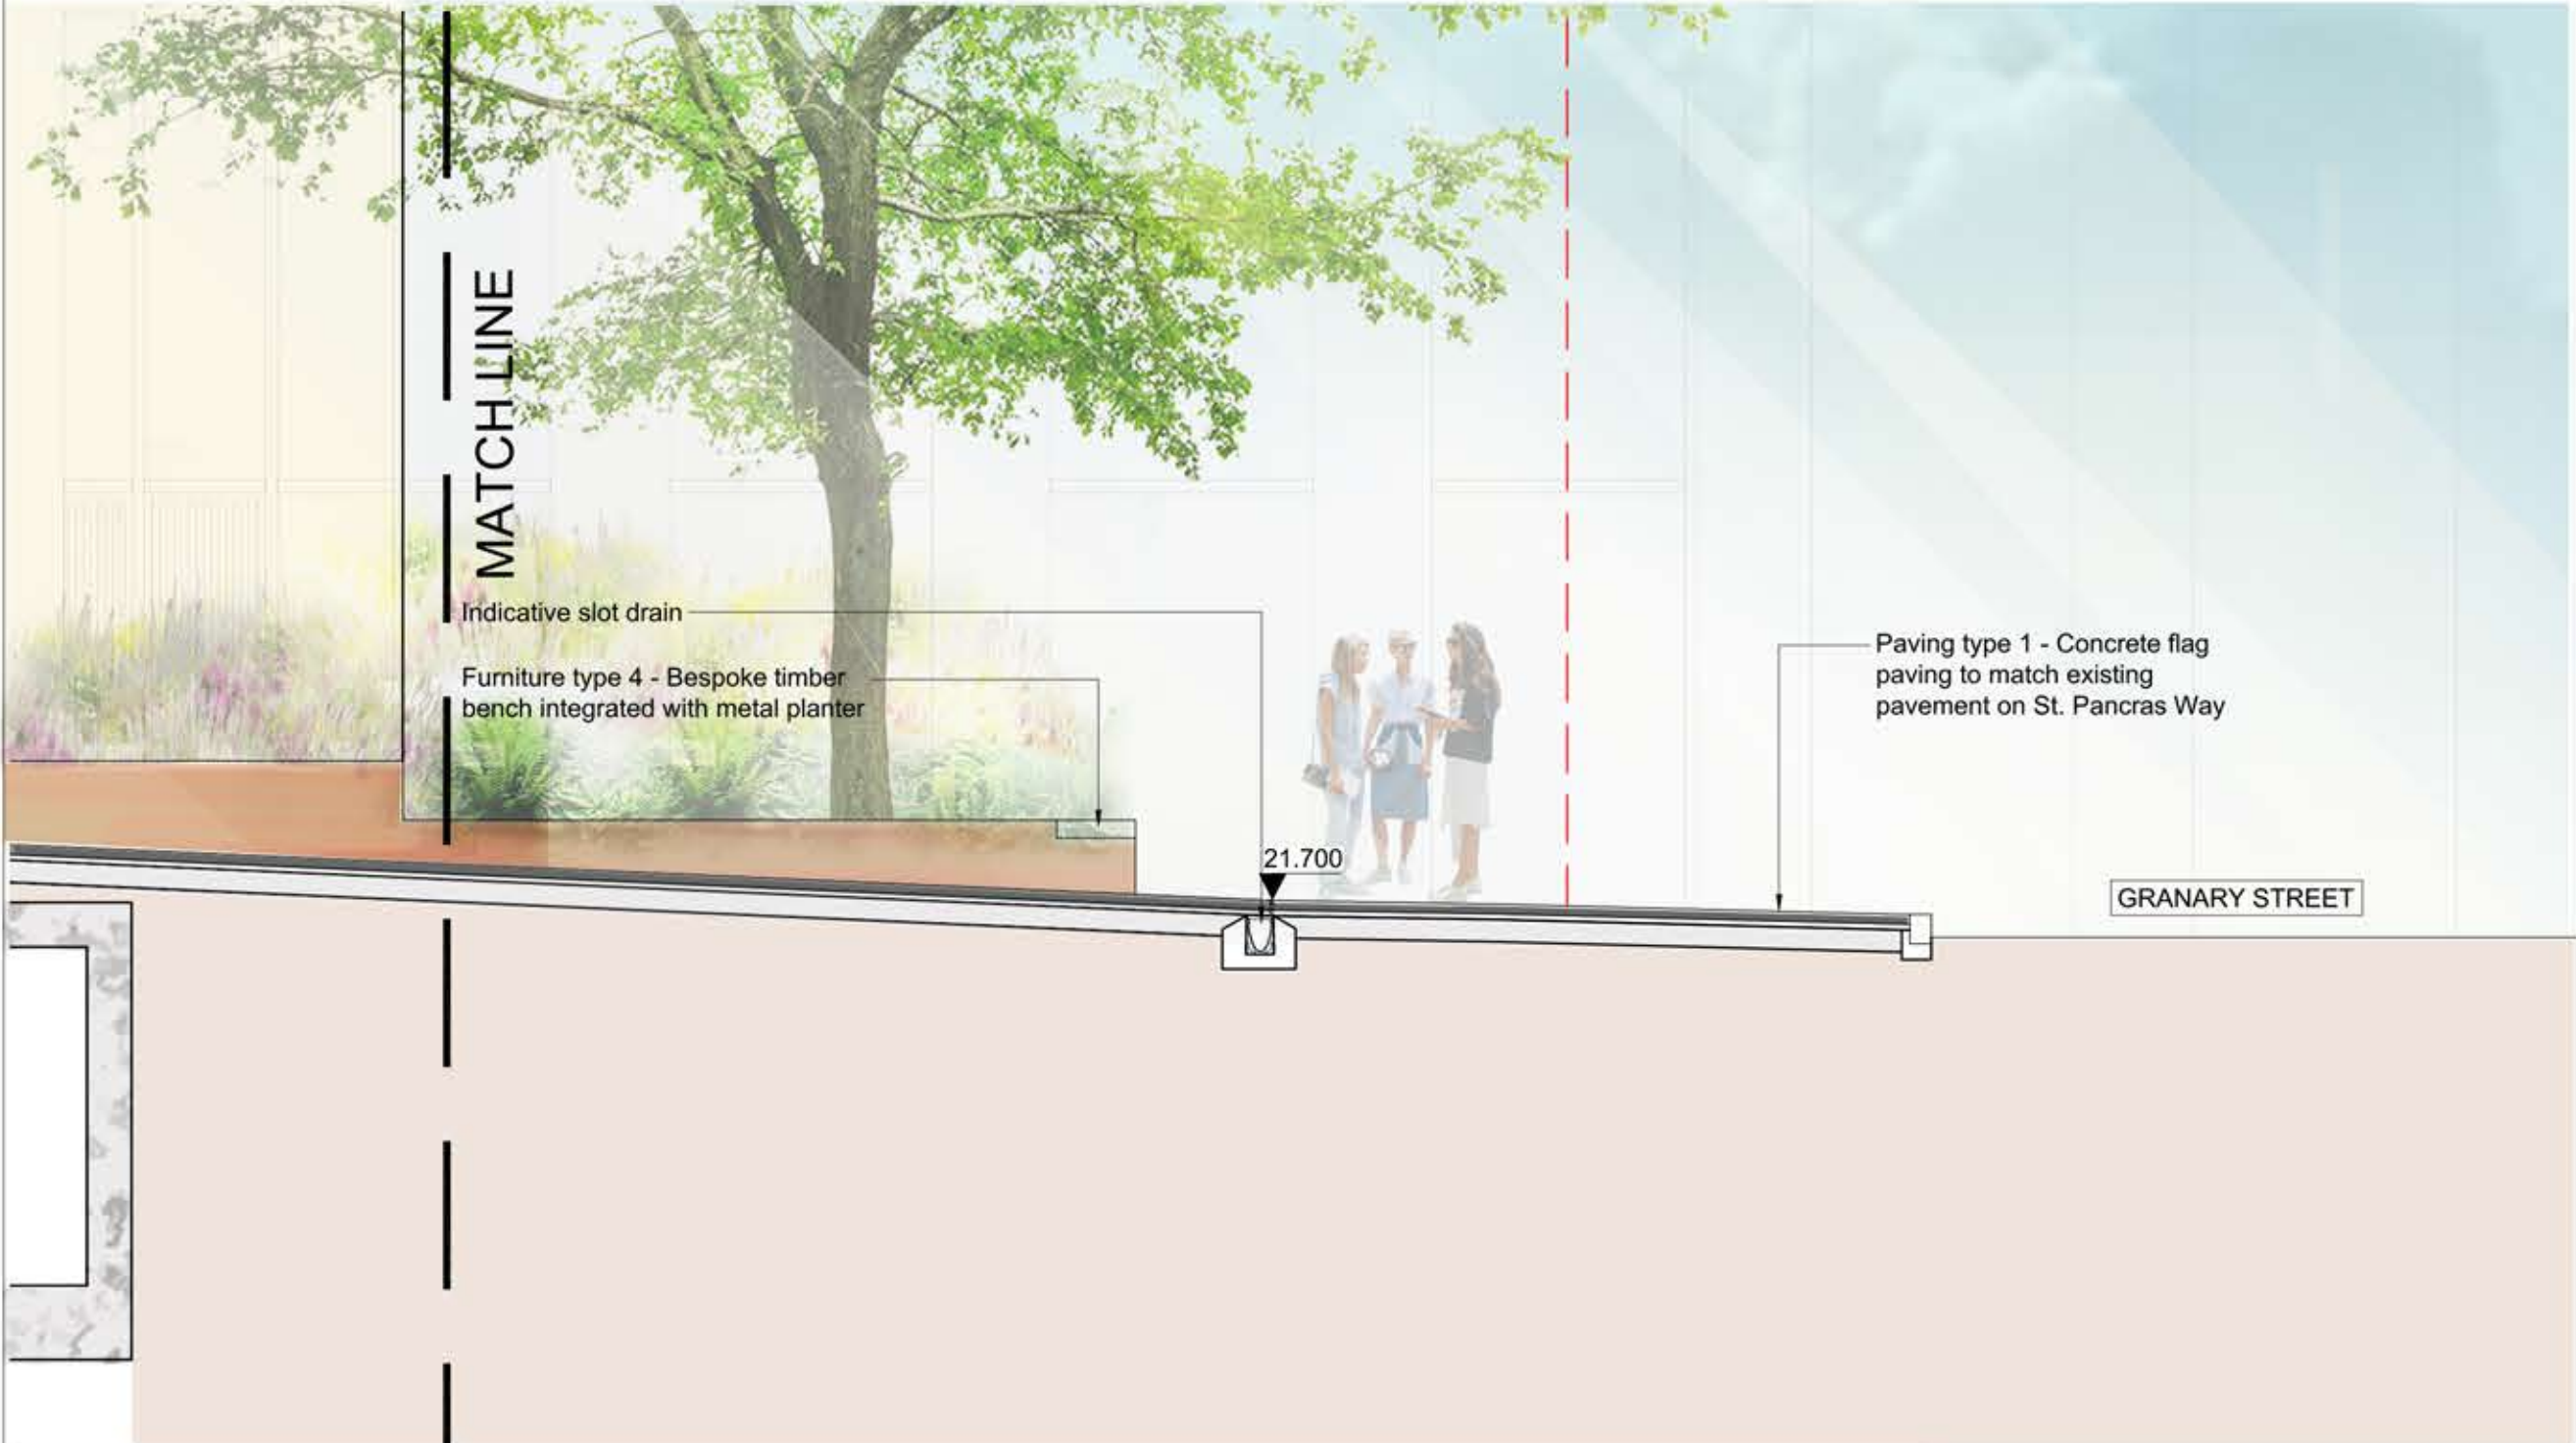


01 Landscape Section GG Through North Street
SCALE 1:50@A1

fabrik

First Floor
4-8 Emerson Street
London
SE1 9DU
T: 0207 620 1453
E: london@fabrikuk.com
W: www.fabrikuk.com

B. 2017.08.22 Issued for planning approval
A. 2017.05.31 Issued for planning approval
No. Date Reason
Revisions
External References:
• -
• -

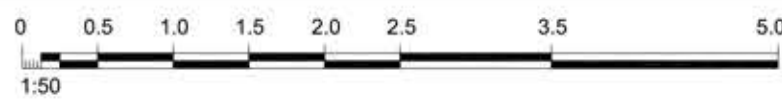

Project
Transformation of the Ugly Brown Building, St Pancras
Way for Reef Estates Limited

Drawing
Illustrative Site Section / Elevation
Sheet 5 of 5

Notes
1. This drawing is the property of fabrik ltd. It must not be copied or reproduced without written consent.
2. Only figured dimensions are to be taken from this drawing. All contractors must visit site and be responsible for taking and checking all dimensions related to the works shown on the drawing.
3. This drawing uses coloured lines. Please do not rely on a monochrome copy.

Scale
1:50 @ A1
Date
Apr '17
Checked
JR
Drawn
CG
Drawing No.
D2477 L.404
Revision
B
Preliminary
Issued for Planning Approval
Issued for Construction
Issued for Design/Information
Issued for Tender
As Built
Drawing sheet size - A1
Copyright Reserved (C)