


CONSTRUCTION KEY	
	existing retained
	line over/under/behind
	demolished
	new construction
	28mm thick drylining (incorporating Newton 503 mesh & 12.5mm plasterboard)

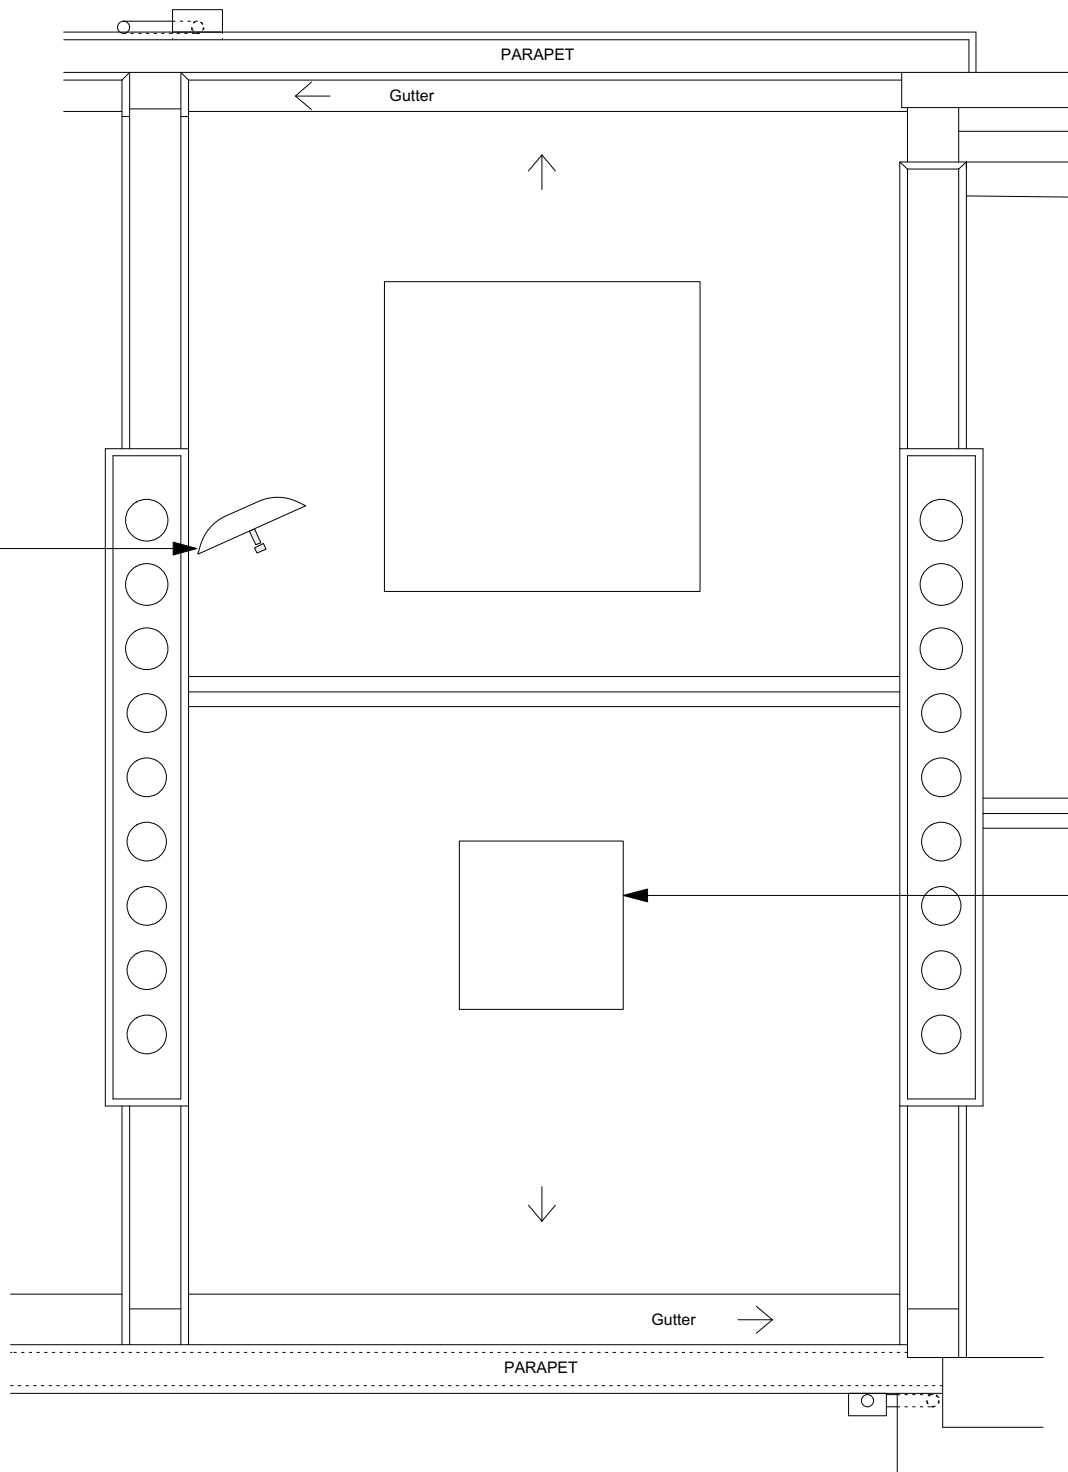

Integrated Reception System (IRS) comprising 78cm diameter shared satellite dish and FM, UHF & DAB aeriels. To be painted black and to be located on rear section of chimney stack as far below ridge as practicable, so as to minimise its effect on the property and on the amenity of the area.

if beyond repair, existing rooflight replaced to match existing - from Velux Conservation rooflight range if available in appropriate size.