

PROPOSED FLOOR CONSTRUCTION

(EXISTING FLOORBOARDS RETAINED AND PROTECTED WITH NEW FLOOR FINISH ABOVE)

EXTERNAL ALTERATIONS - LISTED BUILDING CONSENT & PLANNING APPROVAL



Rev.	Comments	Date	Project	Revision
			NO. 3 ETON VILLAS • LONDON • NW3 4SX	
			Drawing Title PROPOSED FLOOR CONSTRUCTION	
			Dwg No. 406/042	
			Scale 1:10 @ A3	Date SEPT 2017 Drawn by TW


ATELIERwest

ARCHITECTURE / DESIGN / PROJECT MANAGEMENT


SUITE 5 / 26 CADOGAN SQUARE / LONDON / SW1X 0JP
 INFO@ATELIERWEST.CO.UK / WWW.ATELIERWEST.CO.UK

0203 587 7227
 07801 650 531

DO NOT SCALE FROM THIS DRAWING. USE FIGURED DIMENSIONS ONLY. ANY DISCREPANCIES ARE TO BE REPORTED TO AW IMMEDIATELY. PRIOR TO THE EXECUTION OF THE WORKS ON SITE ALL DIMENSIONS TO BE VERIFIED ON SITE BEFORE ANY WORK IS PUT IN HAND

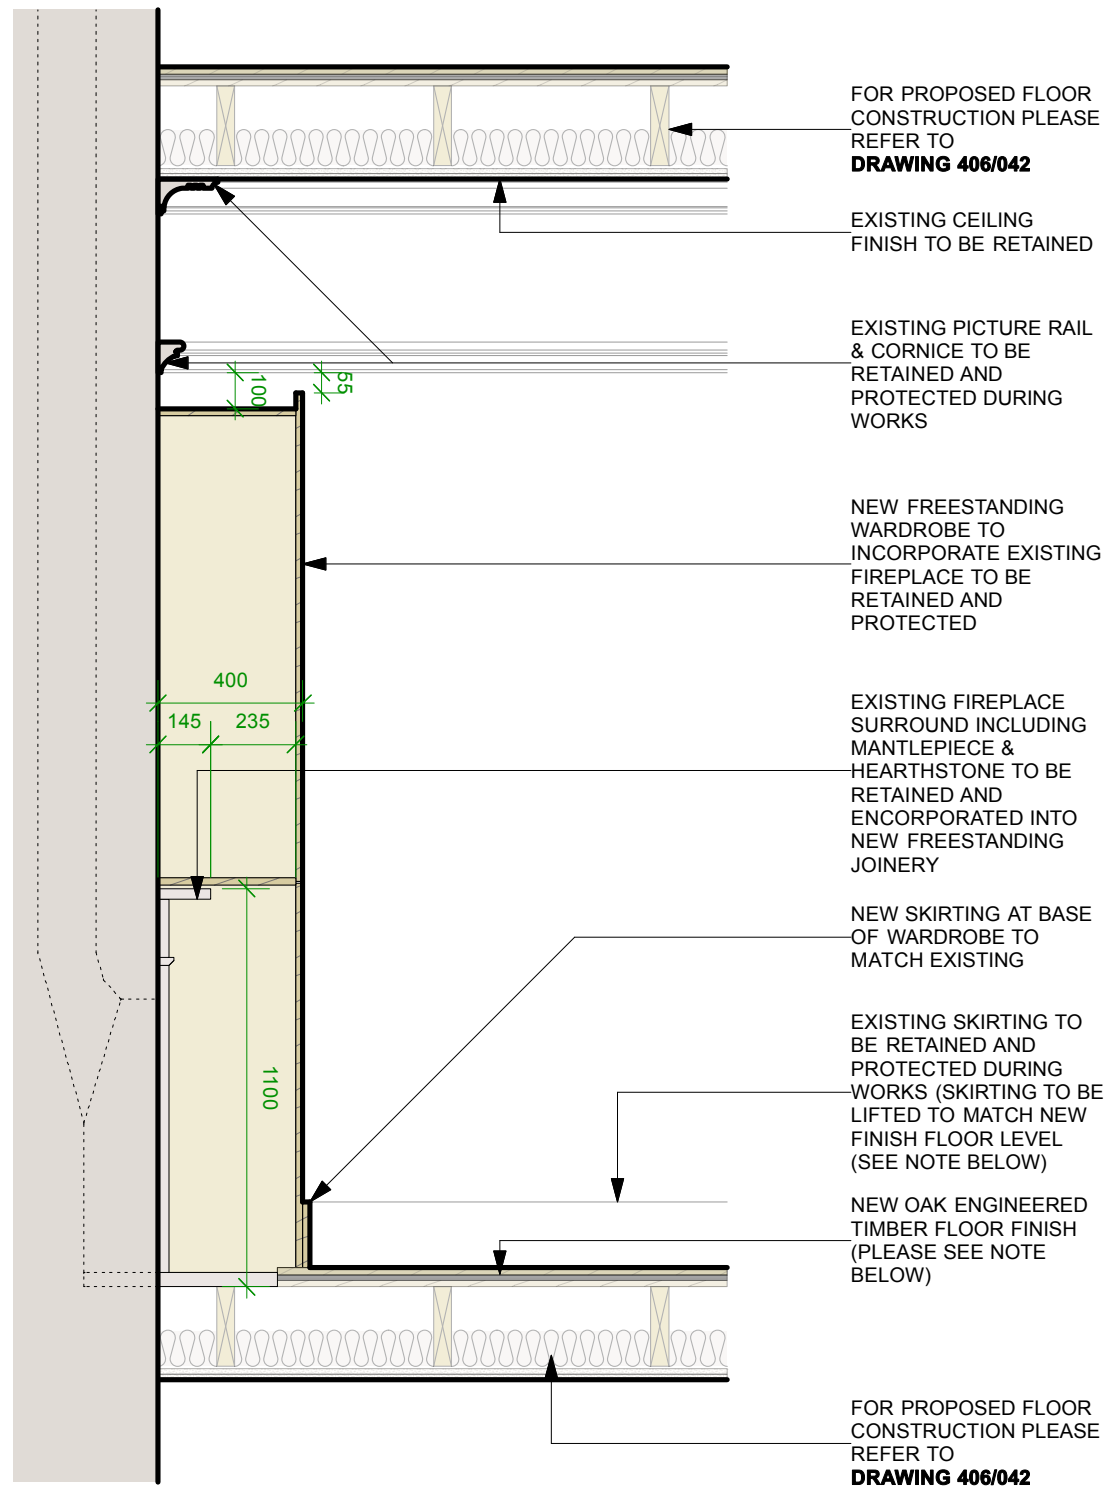

PROPOSED NEW WARDROBES INCORPORATING EXISTING FIREPLACES IN FIRST FLOOR BEDROOMS

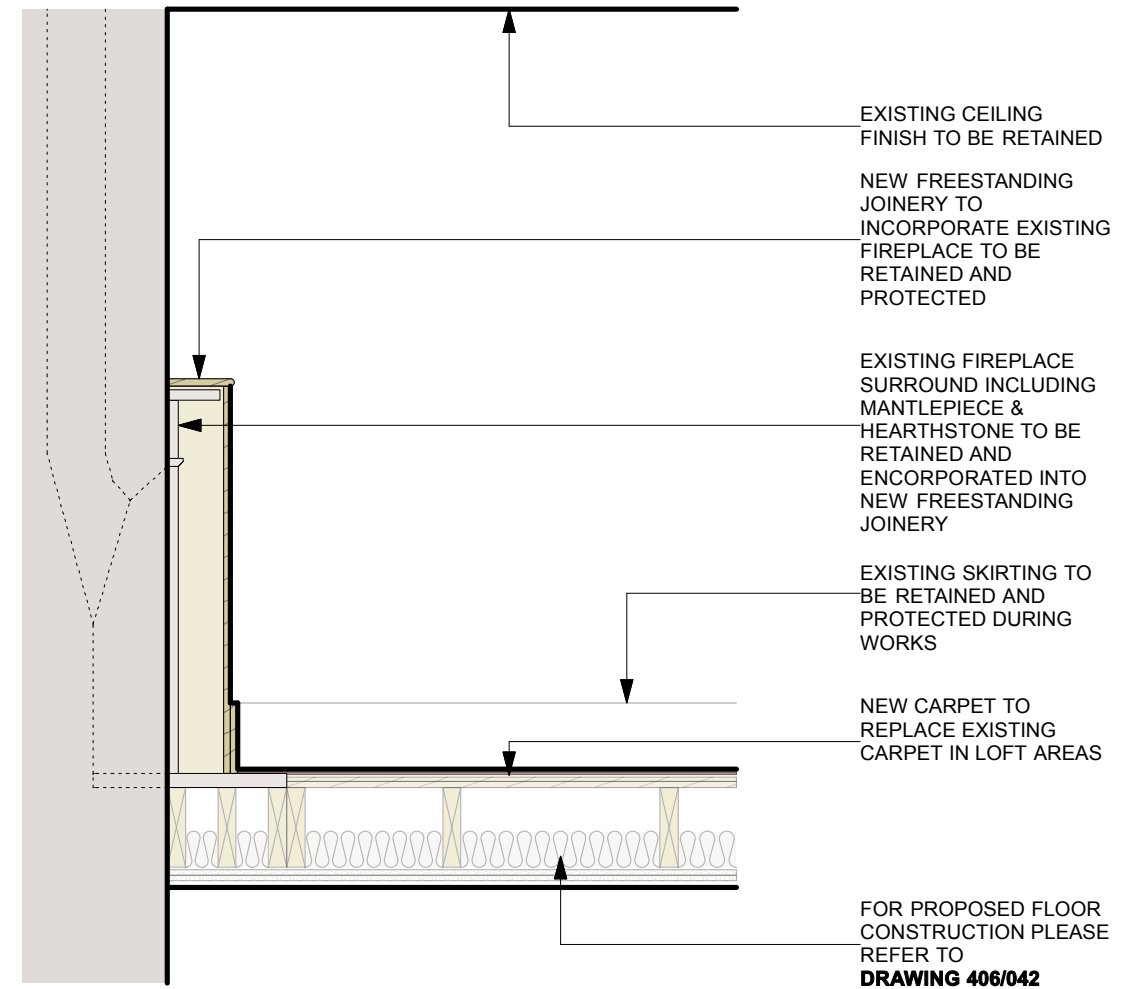

PROPOSED NEW FREESTANDING JOINERY INCORPORATING EXISTING FIREPLACES IN SECOND FLOOR BEDROOMS

PROPOSED FREESTANDING JOINERY ENCASING FIREPLACES

(ALL EXISTING FIREPLACE SURROUNDS, HEARTHSTONES AND OTHER FEATURES TO BE RETAINED AND PROTECTED)

EXTERNAL ALTERATIONS - LISTED BUILDING CONSENT & PLANNING APPROVAL



Rev. Comments Date

Project **NO. 3 ETON VILLAS • LONDON • NW3 4SX**

Drawing Title **PROPOSED FREESTANDING JOINERY**

Dwg No. **406/043**

Revision

Scale **1:20 @ A3**

Date **SEPT 2017**


Drawn by **TW**

ATELIERwest
ARCHITECTURE / DESIGN / PROJECT MANAGEMENT


SUITE 5 / 26 CADOGAN SQUARE / LONDON / SW1X 0JP
INFO@ATELIERWEST.CO.UK / WWW.ATELIERWEST.CO.UK

0203 587 7227
07801 650 531

DO NOT SCALE FROM THIS DRAWING. USE FIGURED DIMENSIONS ONLY. ANY DISCREPANCIES ARE TO BE REPORTED TO AW IMMEDIATELY. PRIOR TO THE EXECUTION OF THE WORKS ON SITE ALL DIMENSIONS TO BE VERIFIED ON SITE BEFORE ANY WORK IS PUT IN HAND

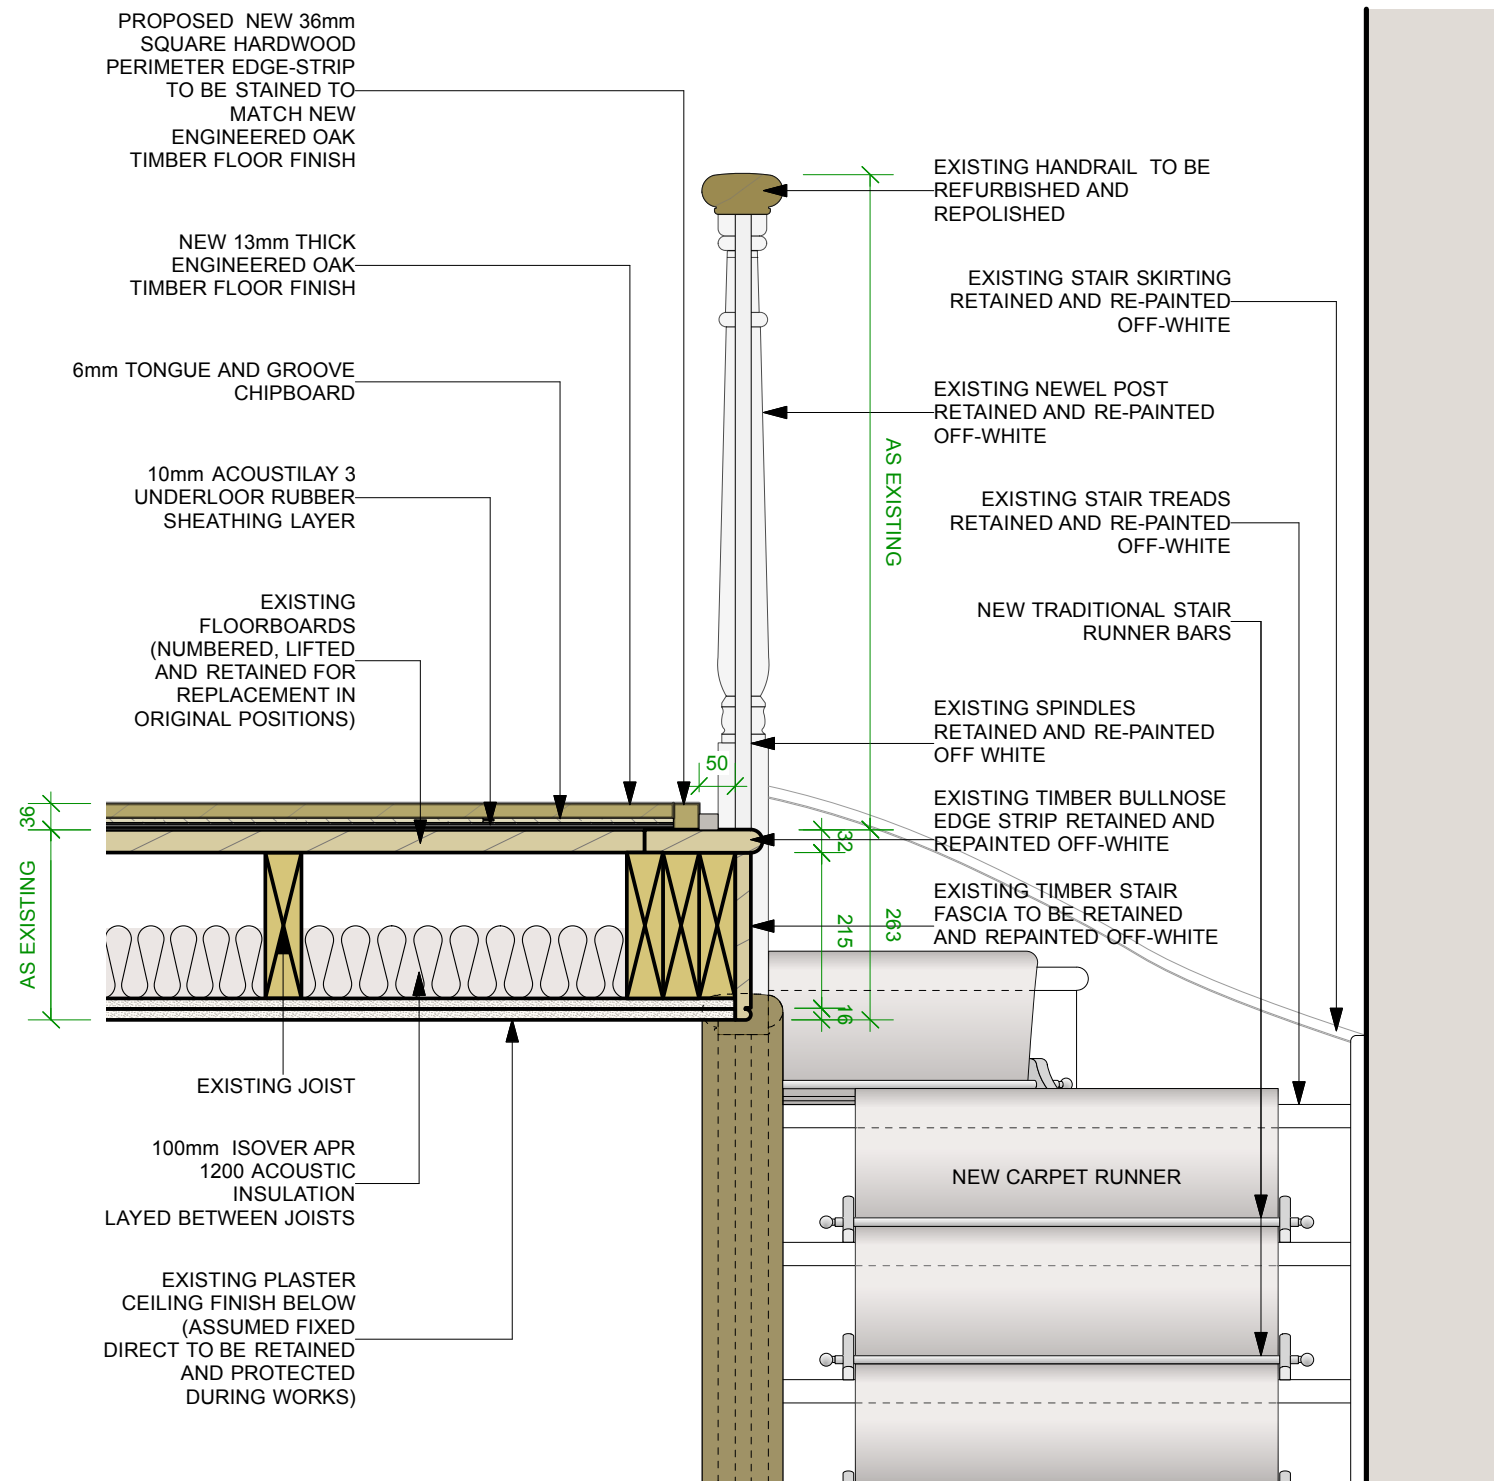

EXISTING STAIR AND BALUSTRADE WITH PROPOSED NEW FLOOR OVER EXISTING SHOWING EDGE STRIP DETAIL (PROPOSED CARPET RUNNER ALSO SHOWN IN ELEVATION)

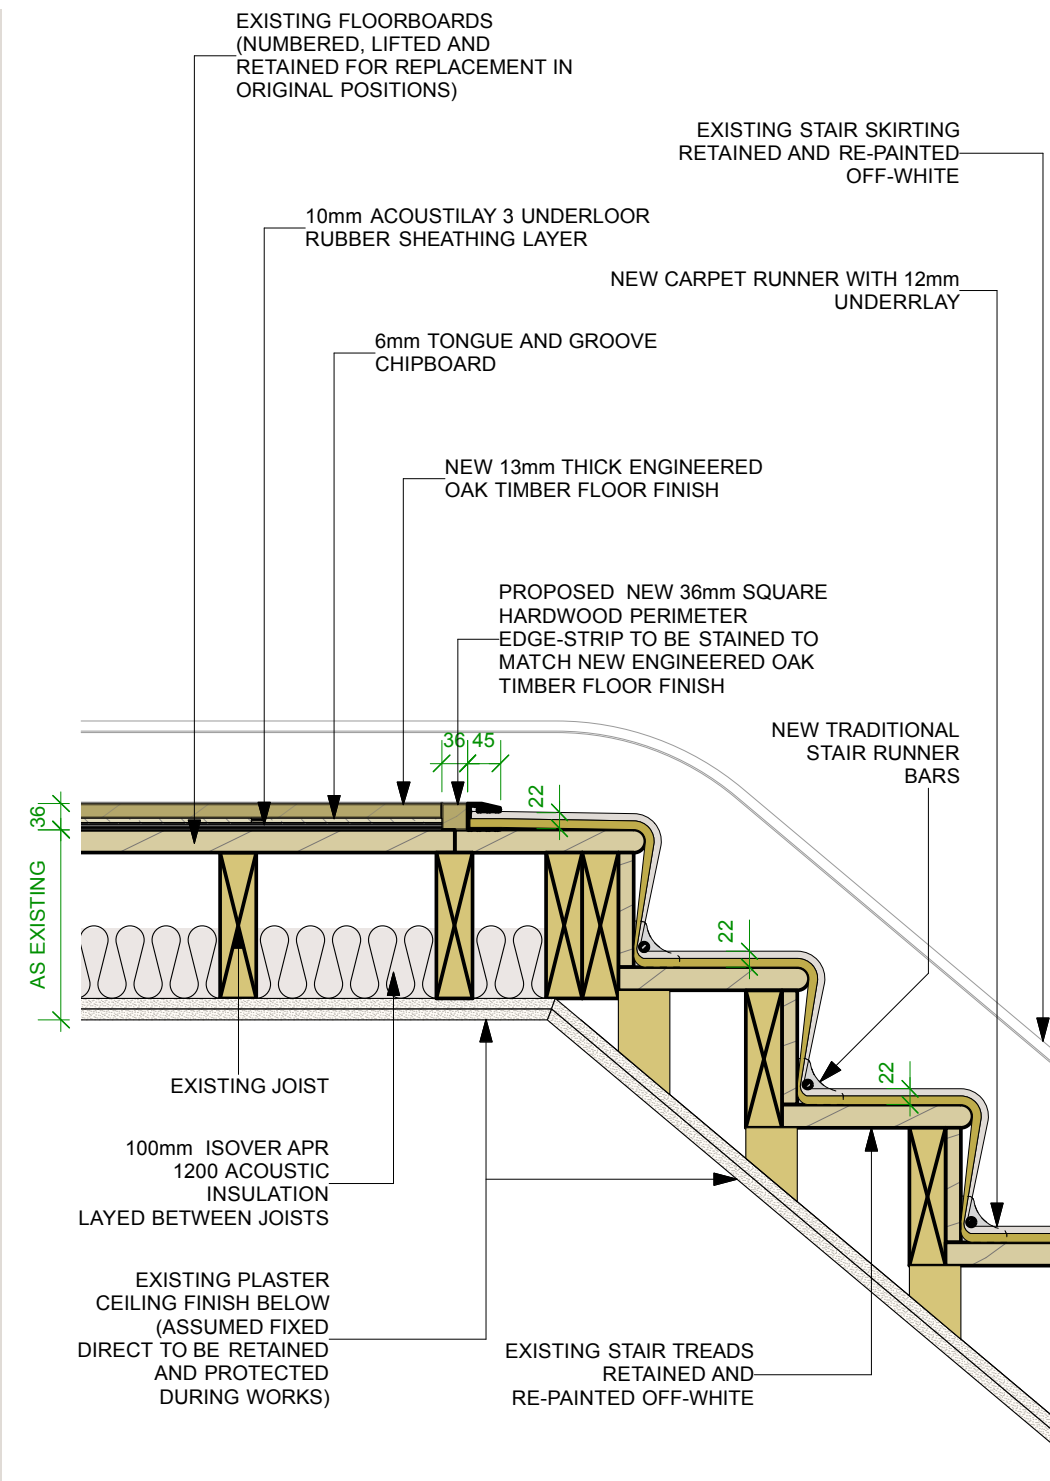

EXISTING STAIR WITH PROPOSED NEW FLOOR OVER EXISTING SHOWING JUNCTION WITH CARPET AND UNDERLAY WITH STAIR RUNNER BARS (PROPOSED CARPET RUNNER SHOWN IN SECTION)

EXTERNAL ALTERATIONS - LISTED BUILDING CONSENT & PLANNING APPROVAL



Rev. Comments Date

Project **NO. 3 ETON VILLAS • LONDON • NW3 4SX**
 Drawing Title **PROPOSED FINISHES AT LANDING LEVELS**
 Dwg No. **406/044** Revision
 Scale **1:10 @ A3** Date **SEPT 2017** Drawn by **TW**

ATELIERwest
 ARCHITECTURE / DESIGN / PROJECT MANAGEMENT
 SUITE 5 / 26 CADOGAN SQUARE / LONDON / SW1X 0J.P
 INFO@ATELIERWEST.CO.UK / WWW.ATELIERWEST.CO.UK
 0203 587 7227
 07801 650 531

DO NOT SCALE FROM THIS DRAWING. USE FIGURED DIMENSIONS ONLY. ANY DISCREPANCIES ARE TO BE REPORTED TO AW IMMEDIATELY. PRIOR TO THE EXECUTION OF THE WORKS ON SITE ALL DIMENSIONS TO BE VERIFIED ON SITE BEFORE ANY WORK IS PUT IN HAND