




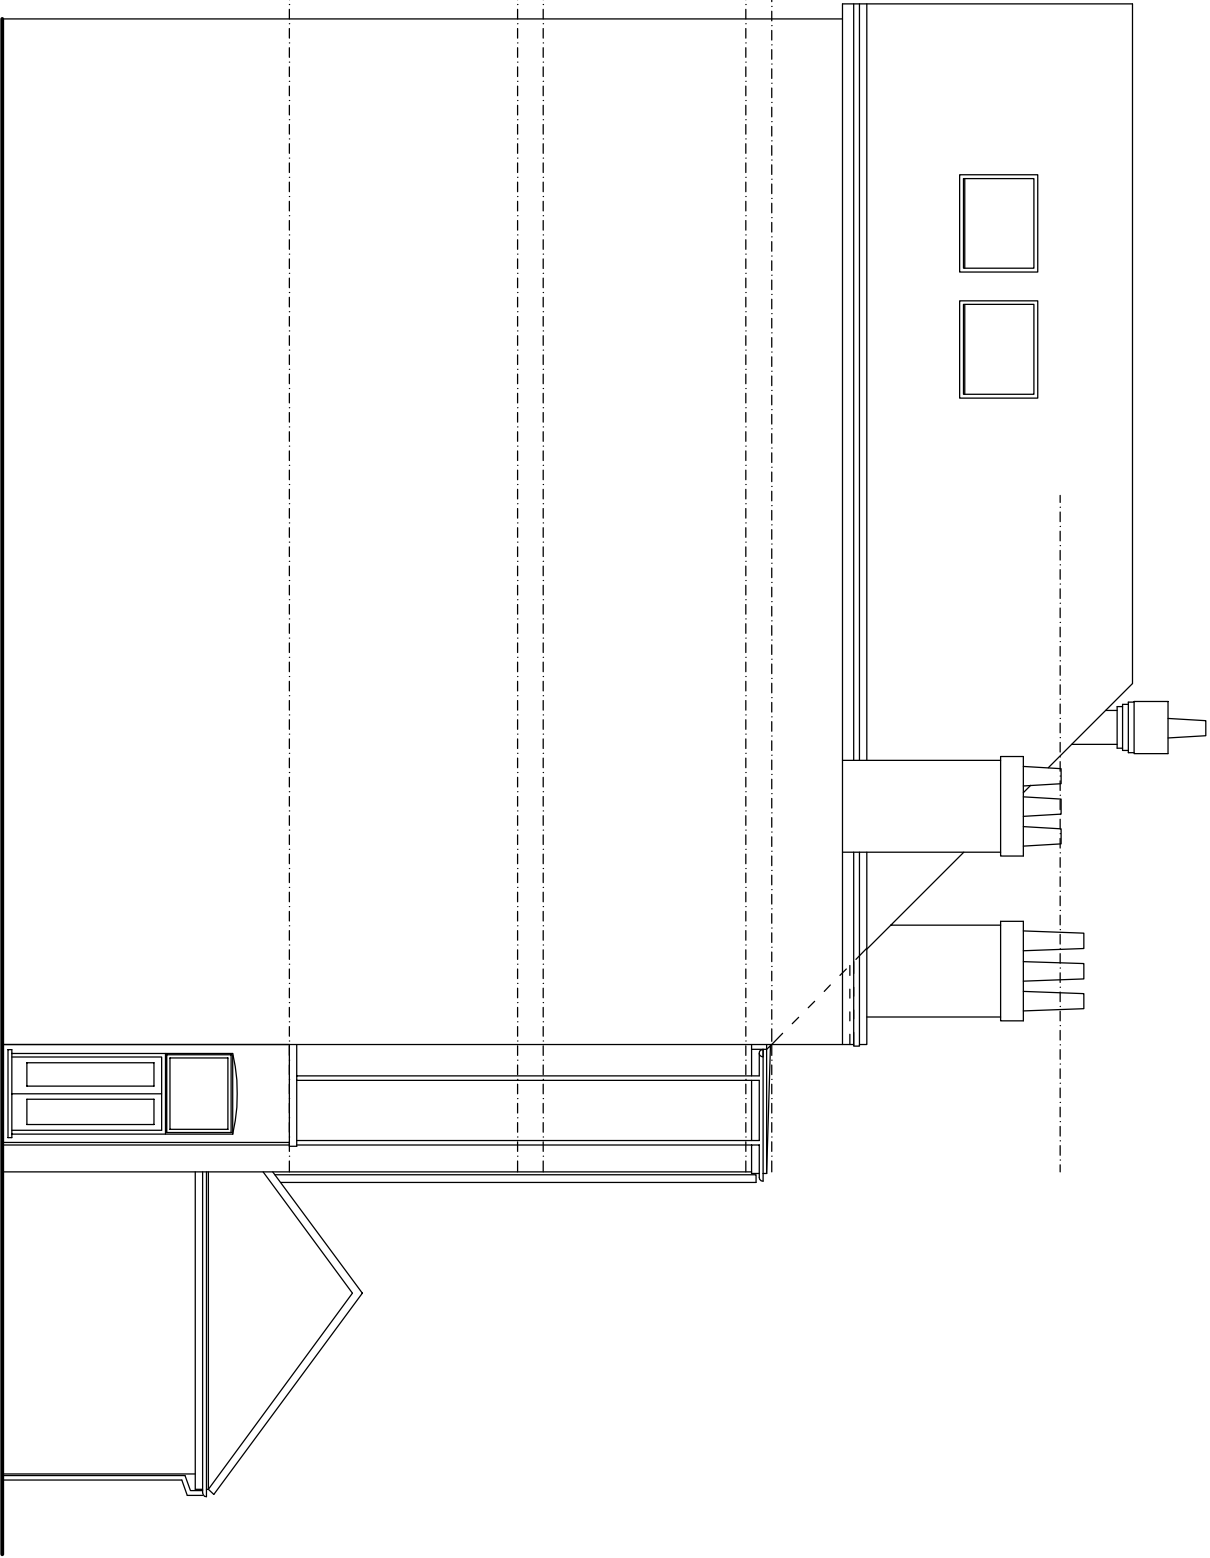

side elevation

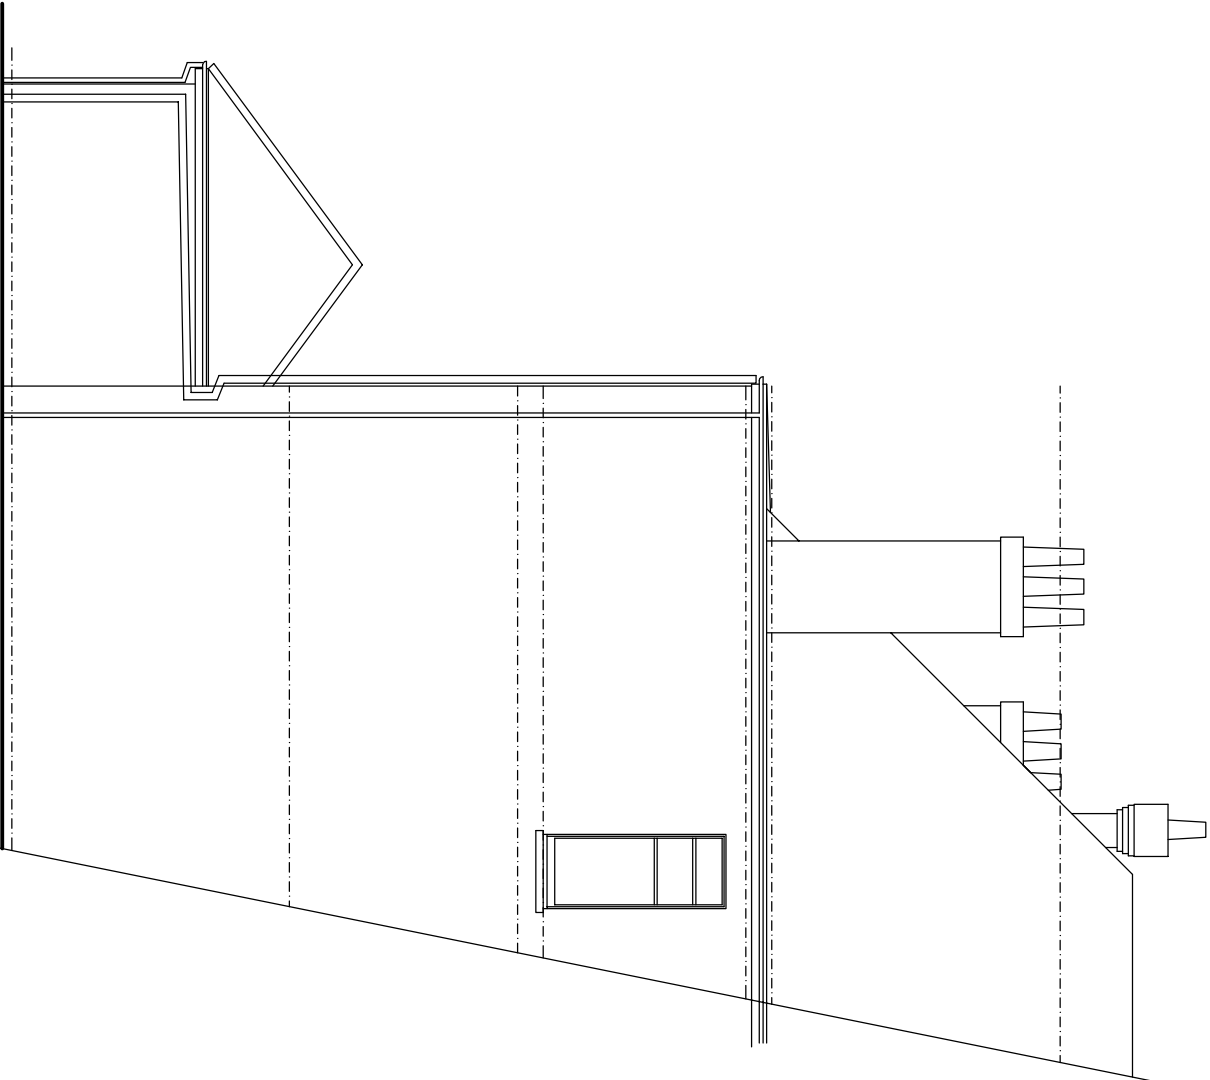

part side elevation

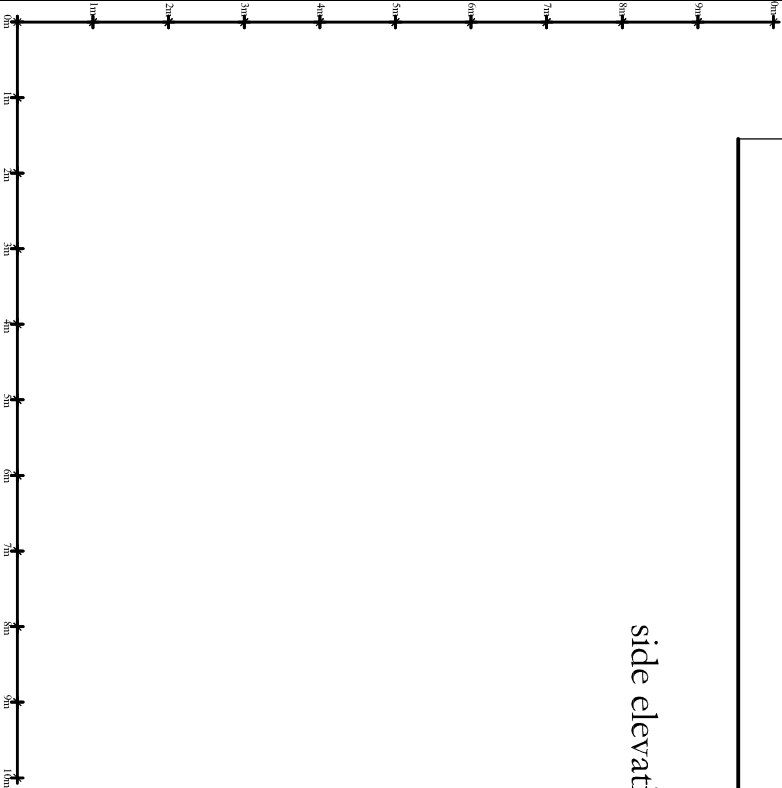

project	
Survey as existing	
site	106 Wedderburn Road London NW3
date	September 2017
scale	1:100 @ A3
JOHN PERKIN & SONS Ltd	
BUILDING SURVEYORS & DESIGNERS	
885 Great Lane, Widdoware Hill, London N21 7QS	
Tel: 0208 344 0334 Fax: 0208 392 0995	
© John Perkin & Sons Ltd 2017	
All dimensions are to be checked on site.	
drawing number	2830/3