


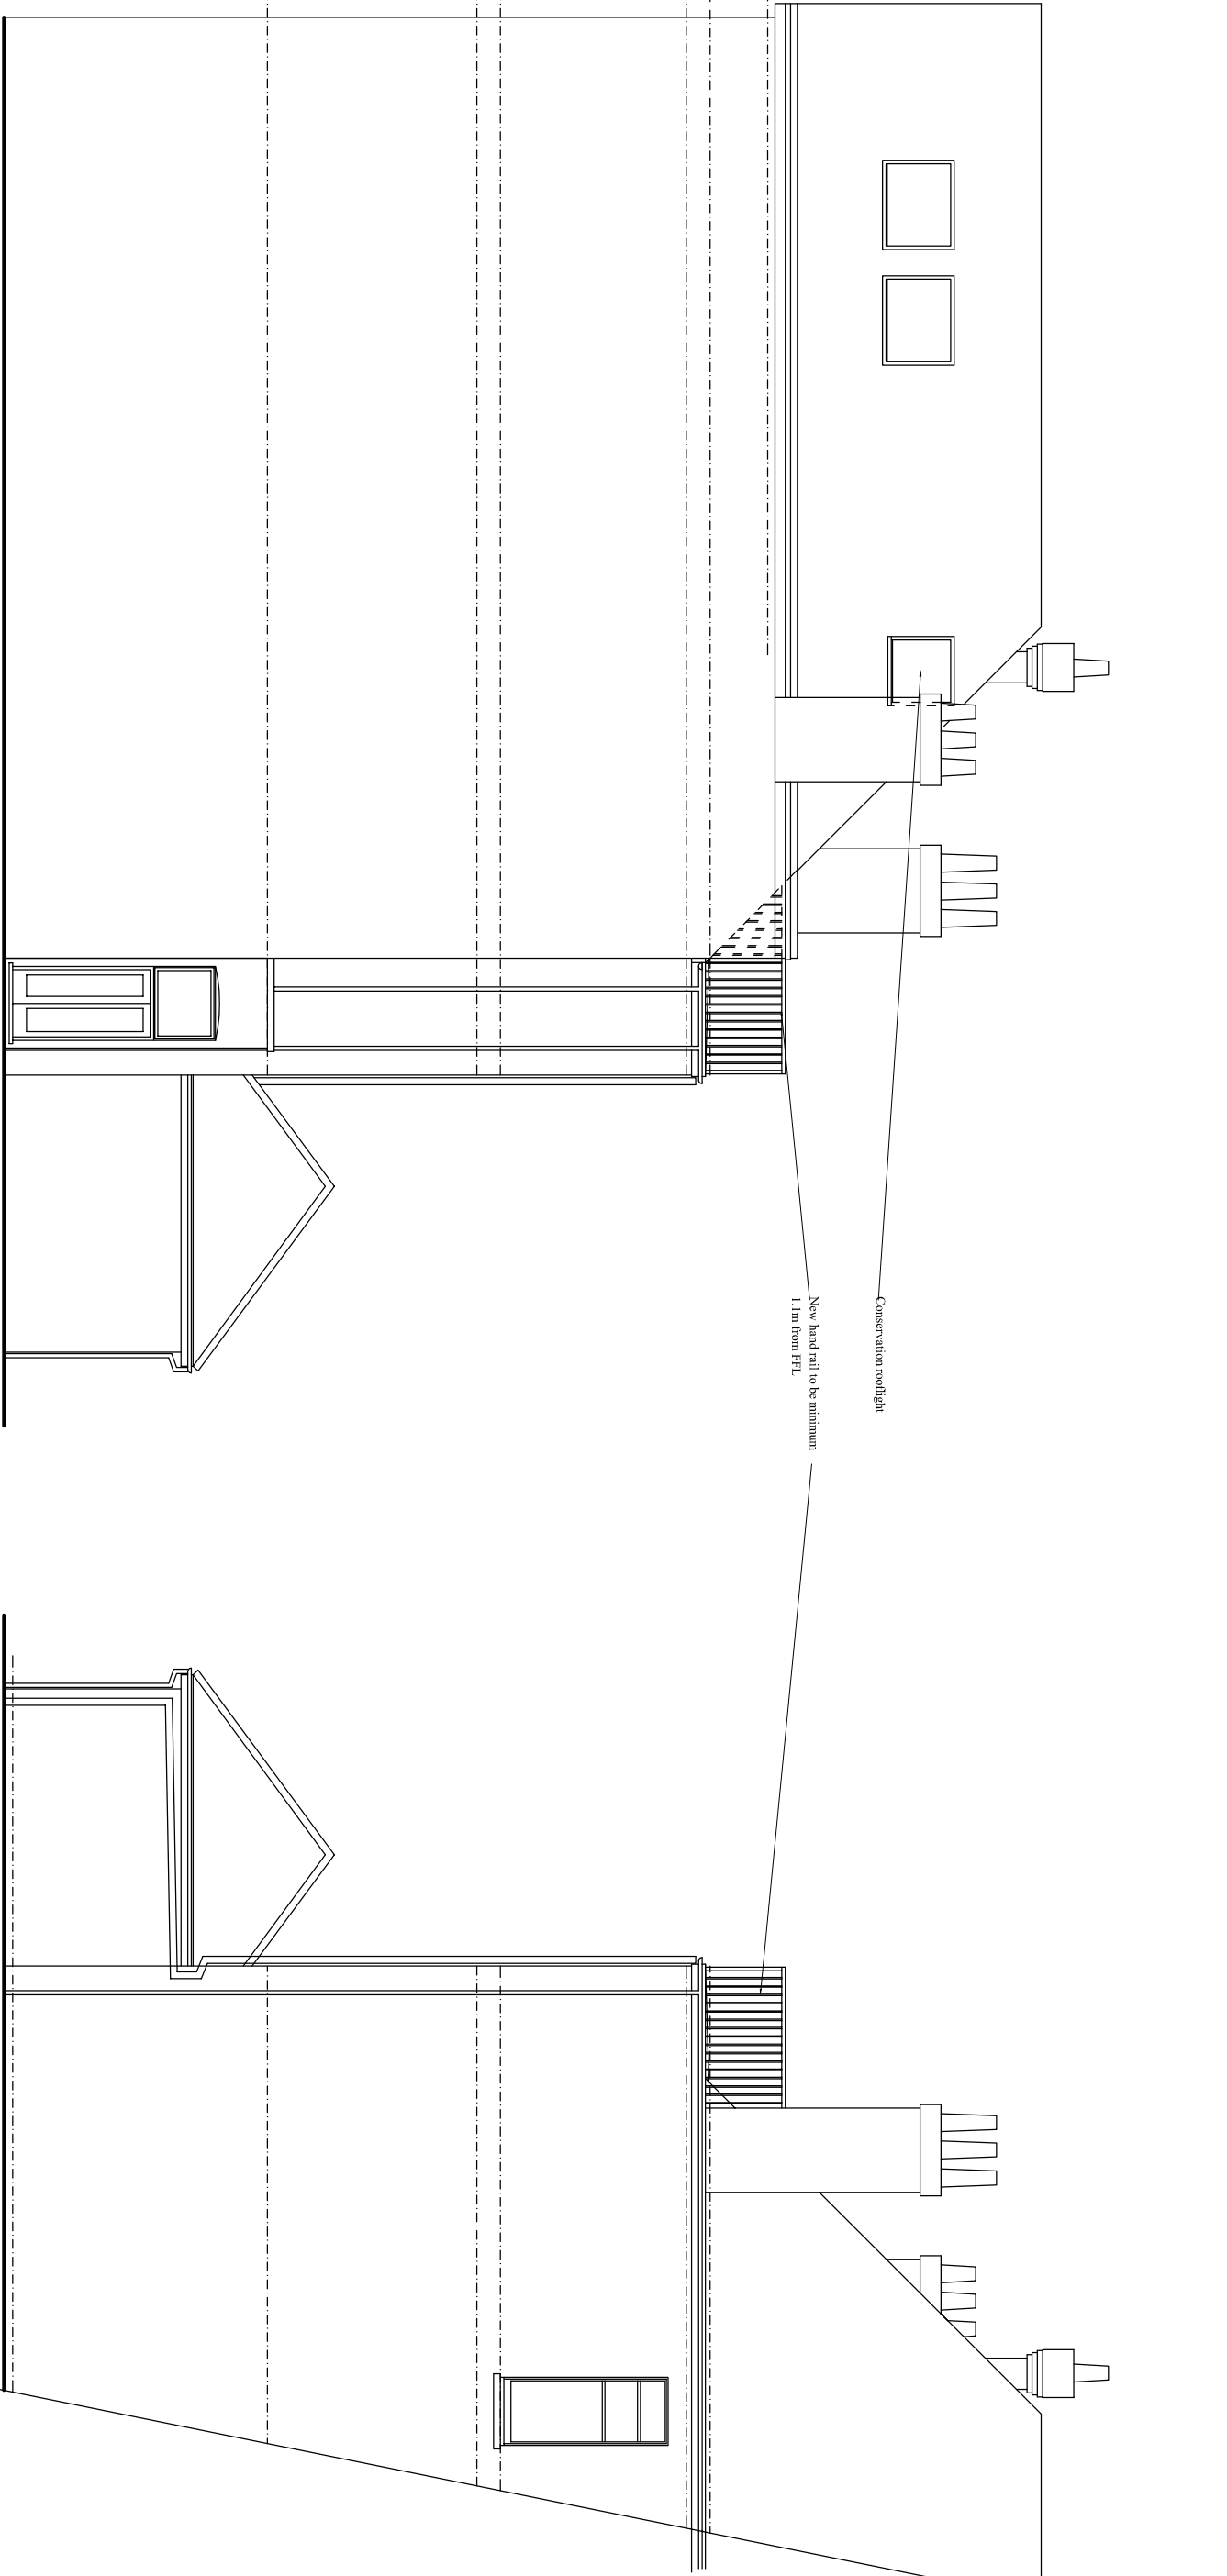

side elevation

part side elevation

Project
Proposed rear balcony,
Velux roof terrace and
conservation rooflight.

Site
106 Wedderburn Road London NW3

Date
September 2017

Scale
1:100 @ A3

JOHN PERKIN & SONS Ltd
BUILDING SURVEYORS & DESIGNERS

385 Great Lane, Widdowes Hill, London N21 7QS
Tel: 0208 344 0334 Fax: 0208 292 0995

© John Perkin & Sons Ltd 2017

All dimensions are to be checked on site.

Drawing number

2830/6