



- MATERIALS KEY
1. BLUE/ BLACK NATURAL SLATE
 2. LONDON STOCK BRICKWORK
 3. PAINTED RENDER DETAIL
 4. ASPHALT STEPS
 5. ALUMINIUM ROOF GLAZING/ PPC WINDOWS
 6. TIMBER PAINTED SASH WINDOWS/ DOORS/ TIMBER GLAZED SCREEN
 7. PAINTED TIMBER FASCIA AND BLACK GUTTERS AND DOWNPIPES



East (Front) Elevation

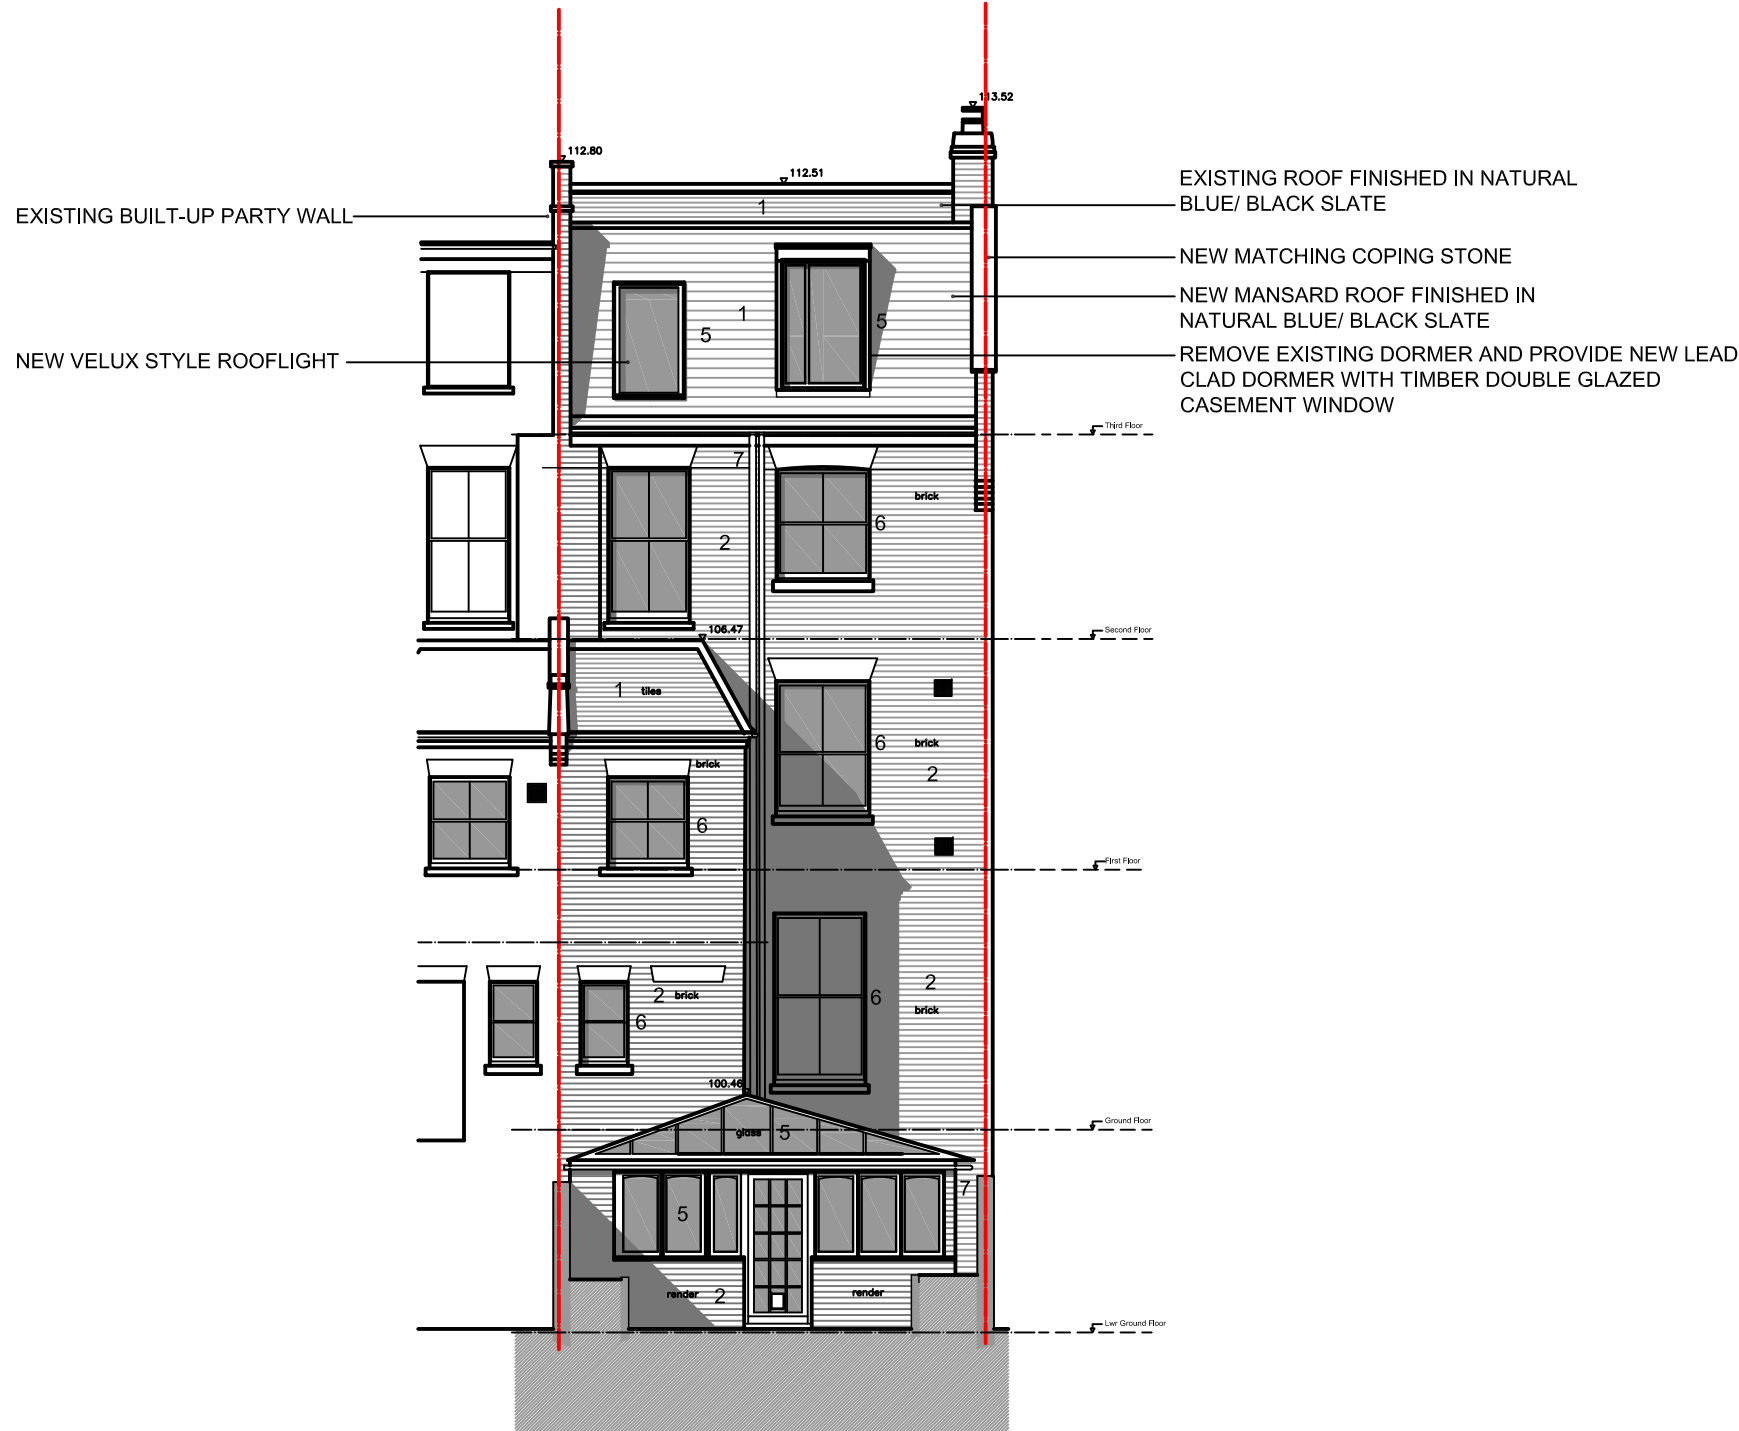

West (Rear) Elevation

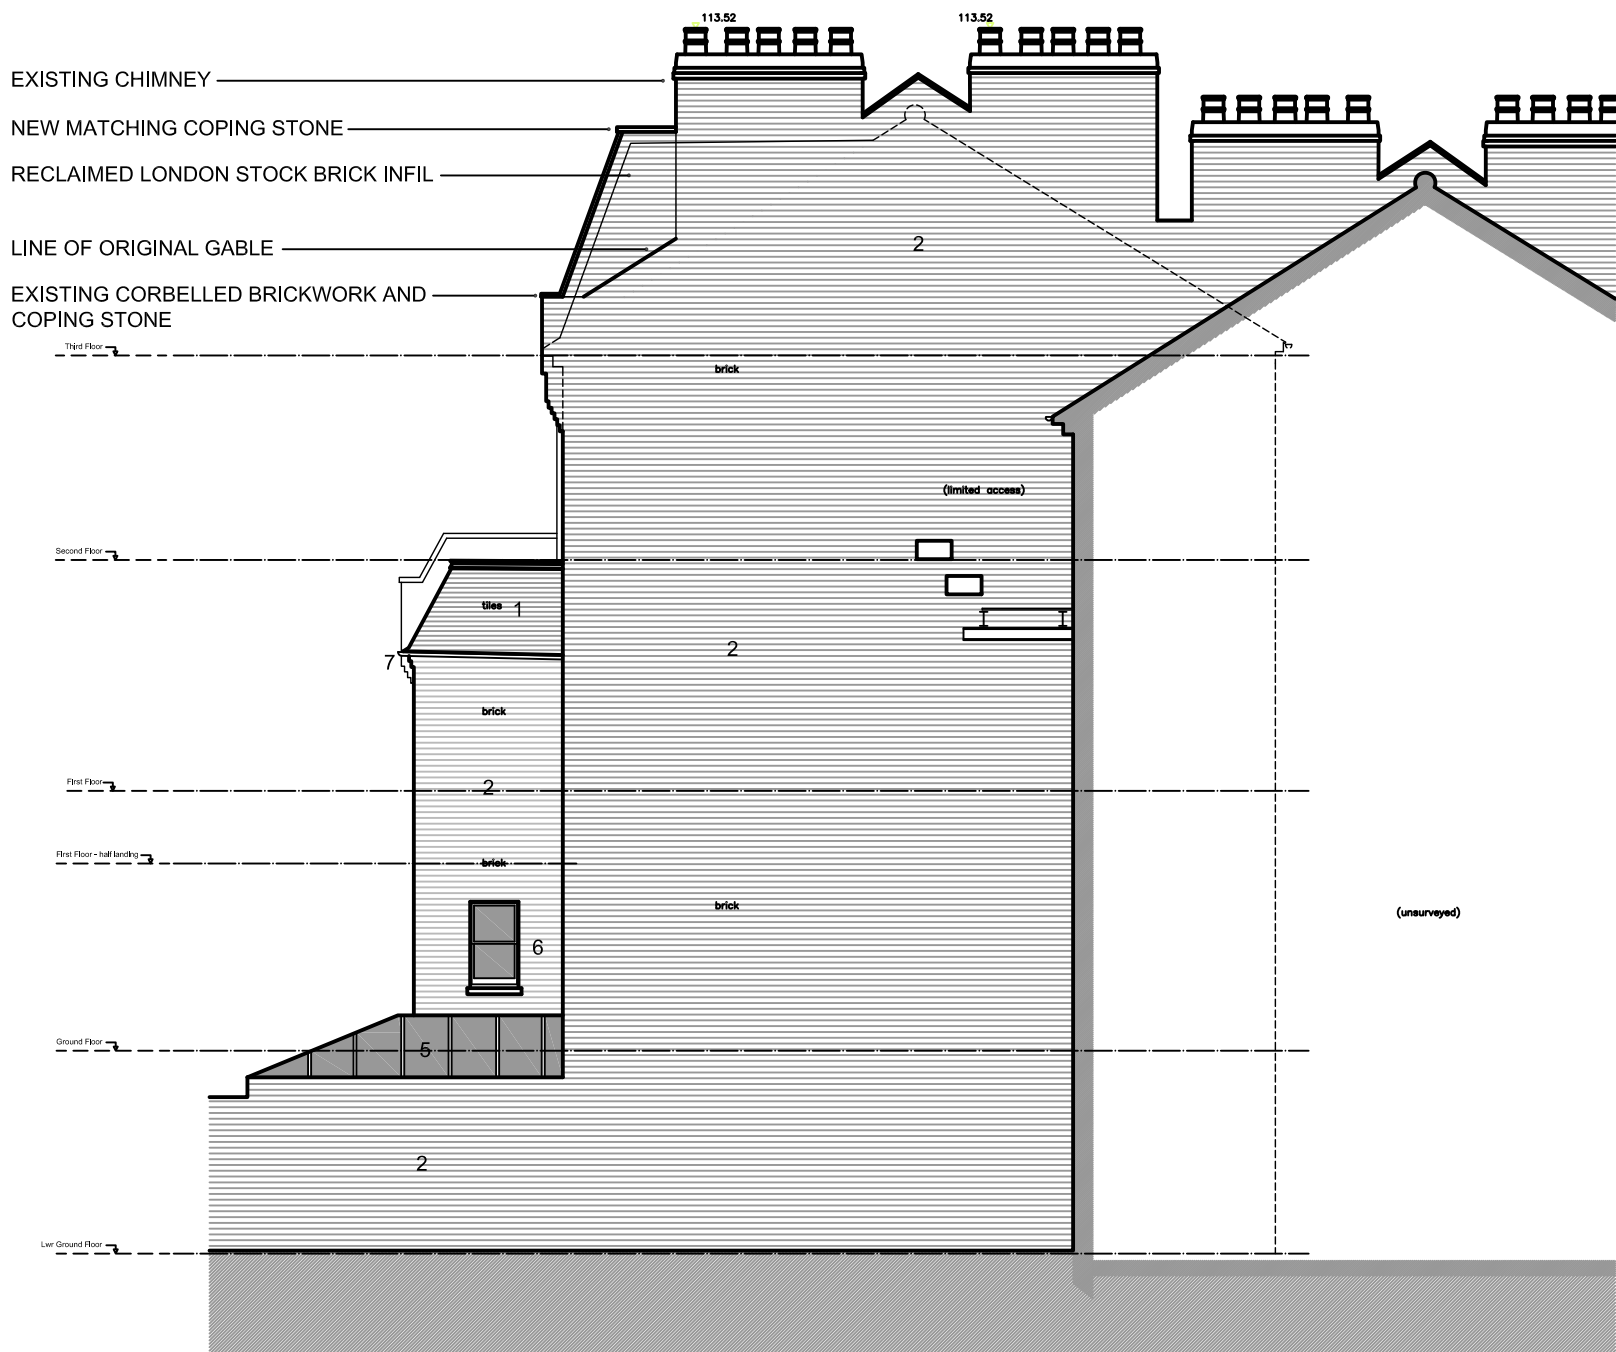

South (Side) Elevation



Scale Bar for Plans & Elevations

STAC architecture SNAITH + THURSH ARCHITECT COLLABORATION	STAC Architecture Limited www.stac-architecture.com info@stac-architecture.com	Client Mr E Griffith & Ms S Lui	Project Extension, Internal Alterations and Refurbishment of 3 Lupton Street, London, NW5 2JA	General Notes: All dimensions to be checked on site prior to commencement of any works, and/or preparation of any shop drawings. Sizes of and dimensions to any structural elements are indicative only. See structural engineers drawings for actual sizes / dimensions. Sizes of and dimensions to any service elements are indicative only. See service engineers drawings for actual sizes and dimensions. *****	This drawing is to be read in conjunction with all other architects drawings, specifications and all other consultants' information. All proprietary systems shown on this drawing are to be installed strictly in accordance with the manufacturers / suppliers recommended details. Any discrepancies between information shown on this drawing and any other contract information or manufacturers / suppliers recommendations is to be brought to the attention of the architect.	Drawing Notes:	Status P1 P2	Revision ISSUED FOR INFO NOTES UPDATED AND ISSUED FOR PLANNING	Date 26.09.17 5.10.17	Drawing Status FOR PLANNING	Drawn DS	Checked	Date 18.07.17	Scale 1:100@A1
											Project 0236	Reference D	Number 03	Revision P2