



For Planning

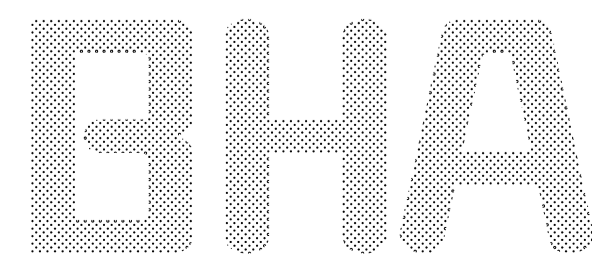

Burd Haward Architects Ltd

United House, North Road
London N7 9DP
T +44 20 7267 9815
E studio@burdhaward.com

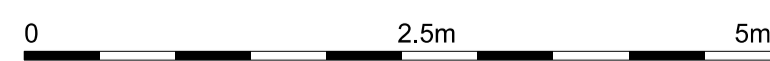

Revision	Date	By	Checked
A	28.01.16	AM	CB
New lobby into LGF added, WC added under LGF stairs, level of garden adjusted, GF study opening adjusted and existing SVP relocated			
B	08.07.16	TS	CB
Depth of extension reduced, existing window retained			
C	19.04.17	TS	CB
Depth of extension reduced, height & depth of steel & glass conservatory reduced, green roof added			

Proposed Section BB
64 Gloucester Crescent

1488/P23C

Scale: 1:50 at A1 Date: 28/10/14
1:100 at A3 Drawn: AM