



For Planning

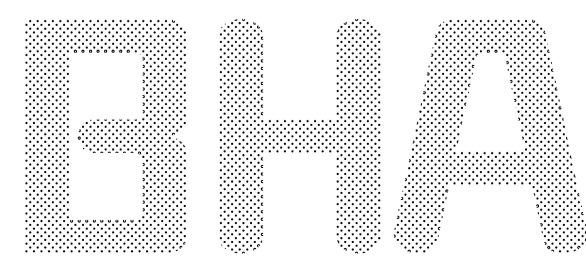

Burd Haward Architects Ltd

United House, North Road
 London N7 9DP
 T +44 20 7267 9815
 E studio@burdhaward.com

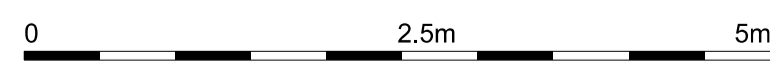

Revision	Date	By	Checked
A	28.01.16	AM	CB
New lobby into LGF added, WC added under LGF stairs, level of garden adjusted, GF study opening adjusted and existing SVP relocated			
B	08.07.16	JS	CB
Depth of extension reduced, existing window retained			
C	19.04.17	JS	CB
Depth of extension reduced, trellis to no.63 reduced in height, length of stair to garden reduced, height & depth of conservatory reduced, size of opening into conservatory reduced, green roof & inset balustrade added			

Proposed Section CC
 64 Gloucester Crescent

1488/P24C

Scale: 1:50 at A1 Date: 28/10/14
 1:100 at A3 Drawn: AM