



Section DD

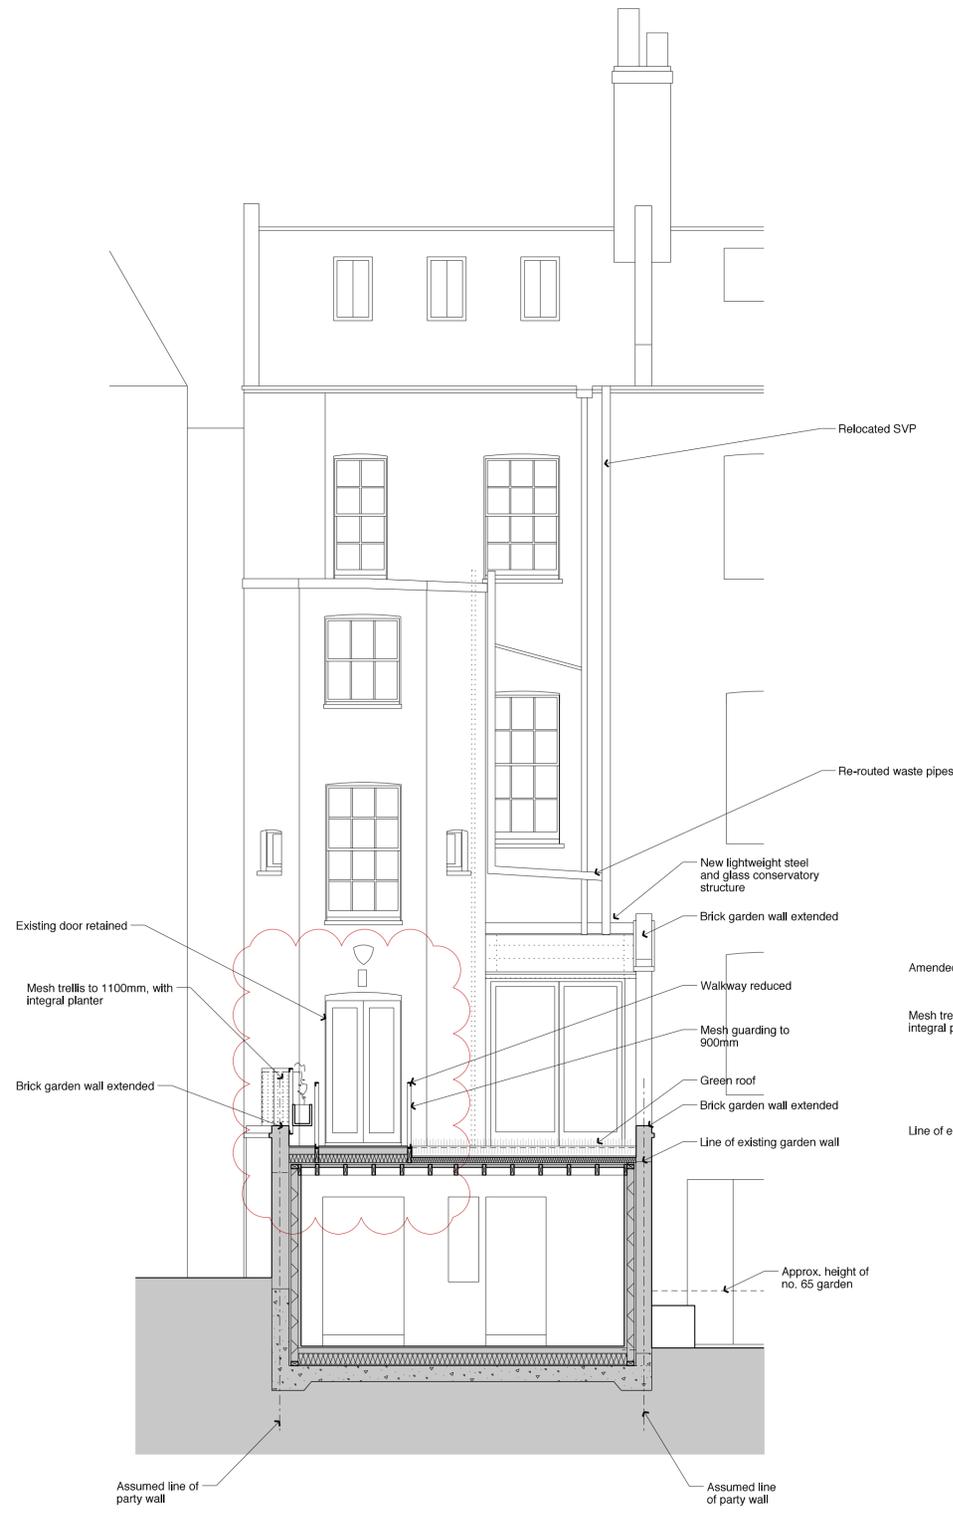


Section EE

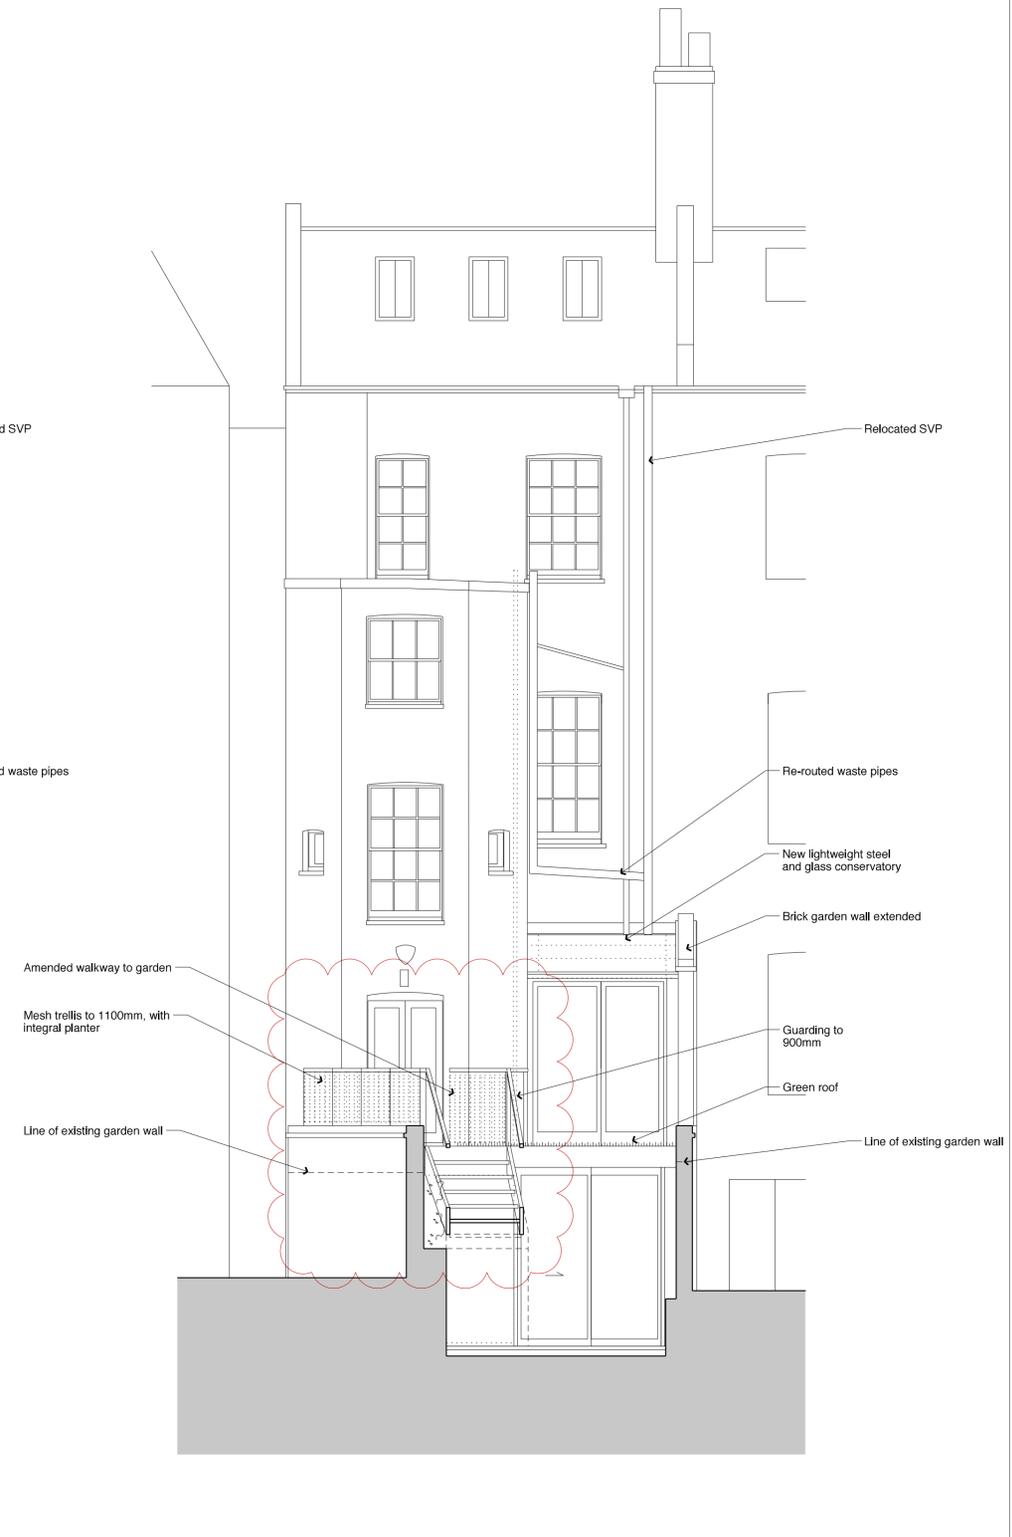

Section FF

For Planning

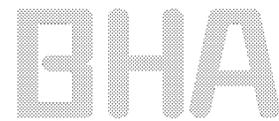

Burd Haward Architects Ltd

United House, North Road
London N7 9DP
T +44 20 7267 9815
E studio@burdhaward.com



Revision	Date	By	Checked
C	07.04.17	TS	CB
Height of conservatory reduced, size of opening in flank wall reduced, height of guarding to no.63 reduced, stair to garden set back from no.63 and reduced in length, guarding to no.65 reduced & set back, and green roof added			
D	11.07.17	TS	CB
Width of walkway reduced			
E	02.10.17	TS	CB
Width of walkway reduced to 1m			

Proposed Sections DD, EE & FF
64 Gloucester Crescent

1488/P25E

Scale: 1:50 at A1
1:100 at A3

Date: 28/10/14
Drawn: AM